


SOUTH ELEVATION

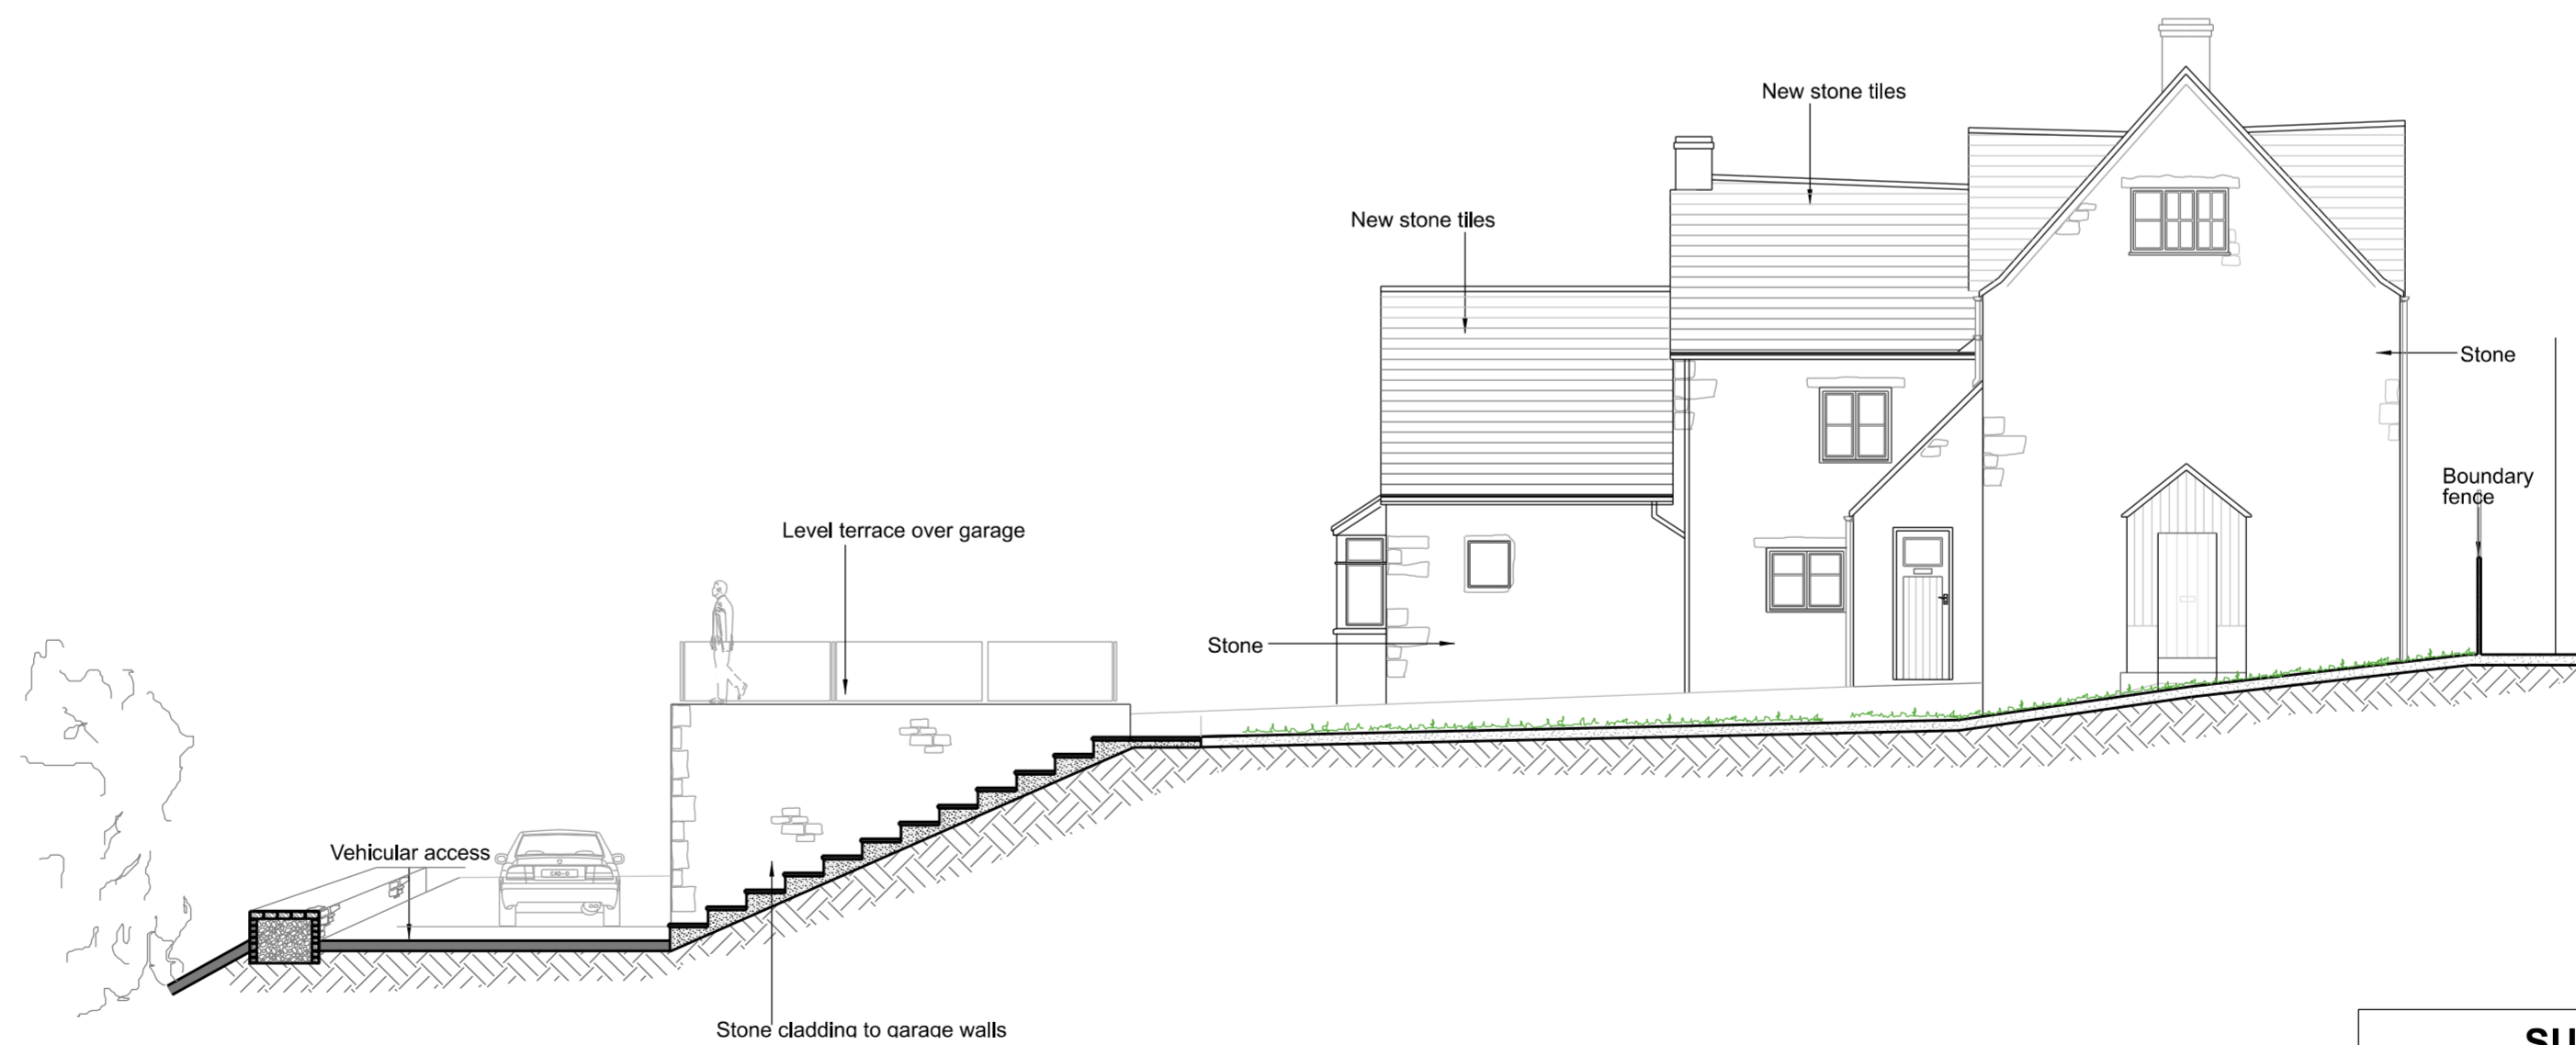

NORTH ELEVATION

Note: Responsibility is not accepted for errors made by others in scaling from this drawing.
All dimensions to be confirmed on site.



SUNDIAL HOUSE DESIGNS			
16 Folly Lane, Stroud, Glos, GL5 1SD Tel: 07789537629			
Drawing Title:	North and South Elevation - Proposed		
Project Name:	Calder Cottage	Scale:	1-100@A2
Drawing No:	SHD-CAL-PROP-15-A	Date:	Jan 2024
Revision:	Rev A - Landscape and pool reconfigured - Outbuilding amended		