



SPRING HILL

MH
CL 69.54

TARMAC

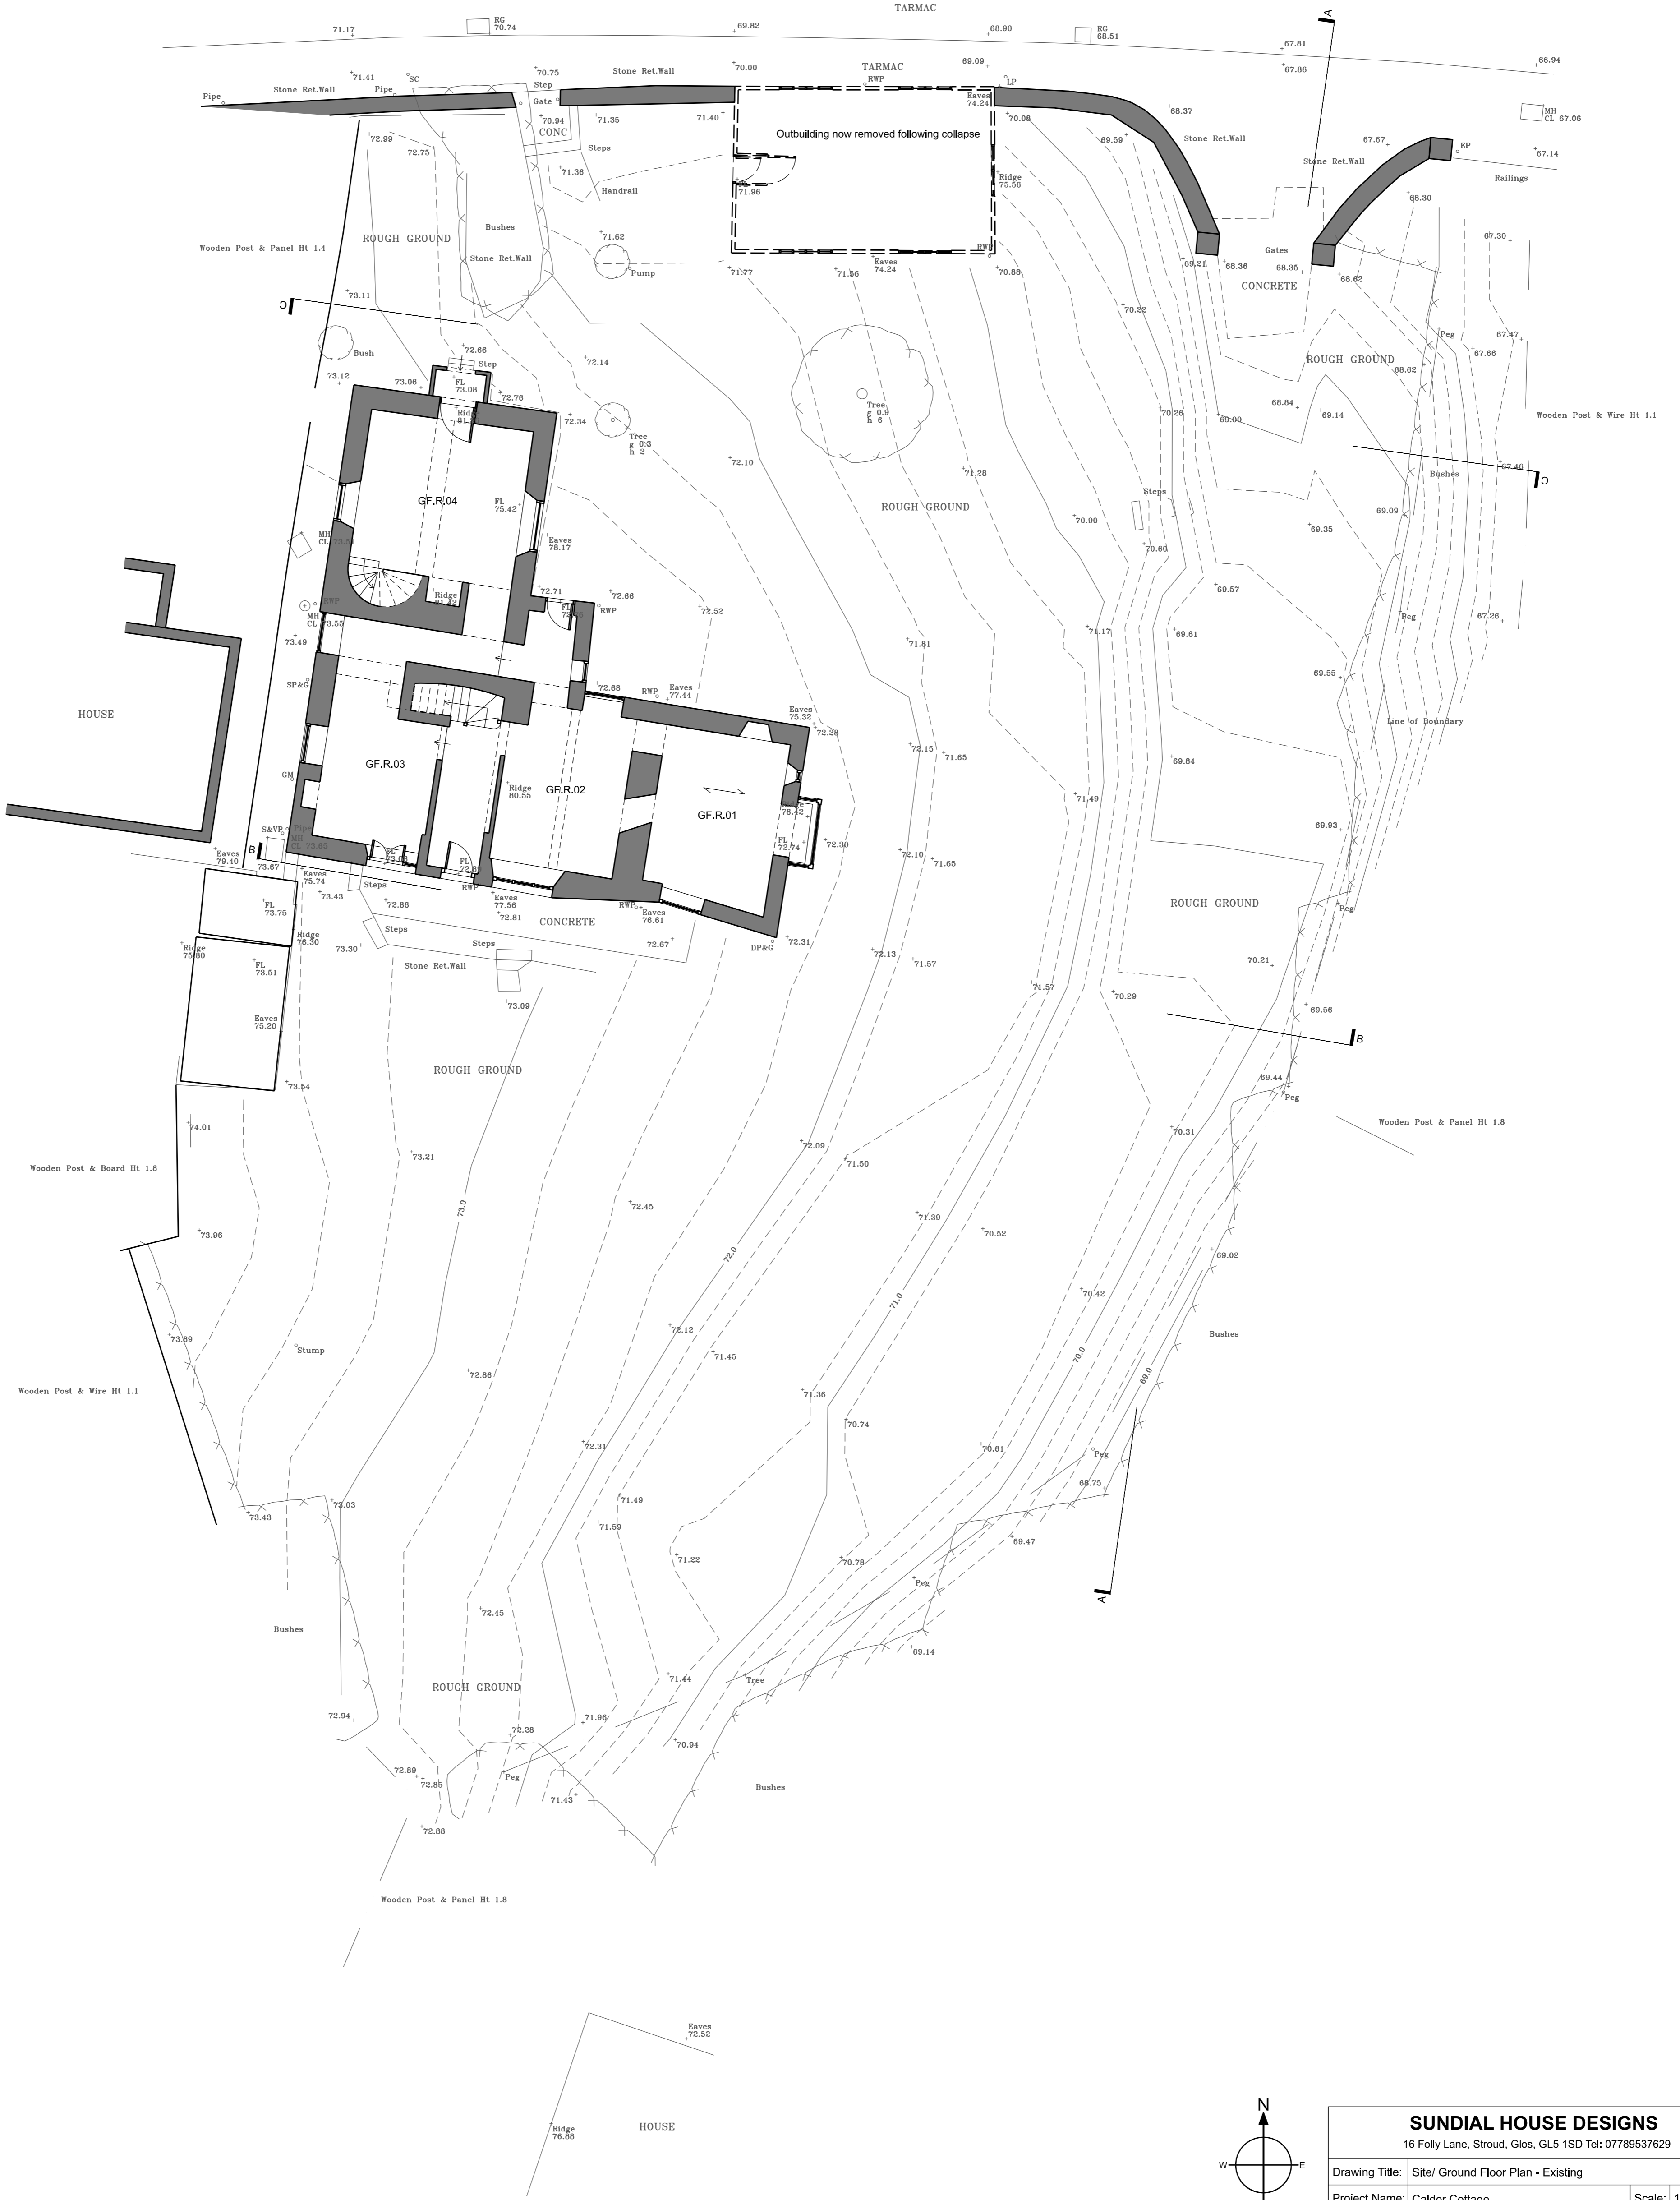

Note: Do not scale from this drawing. All dimensions to be confirmed on site

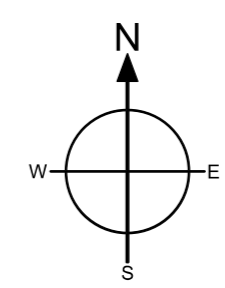

SUNDIAL HOUSE DESIGNS				
16 Folly Lane, Stroud, Glos, GL5 1SD Tel: 07789537629				
Drawing Title:	Site/ Ground Floor Plan - Existing		Scale:	1-100@A1
Project Name:	Calder Cottage		Date:	July 2023
Drawing No:	SHD-CAL-SUR-02-A		Revision:	Rev A - Outbuilding shown removed