

GDBG

Client
Mrs. F Gove & Mr A Light
Olde Well Cottage
109 Station Road
Brize Norton OX18 3PT


Project
PROPOSED BEDROOM
EXTENSION

Drawing Title
PROPOSED ELEVATIONS 1


Drawing Detail
Scale @ A3 - 1:100
Drawing No JT-EE-04
Drawn by GG

Date 18/01/2024

Contact G Greenwood
m.0748 3873 045
gdgplan@btinternet.com

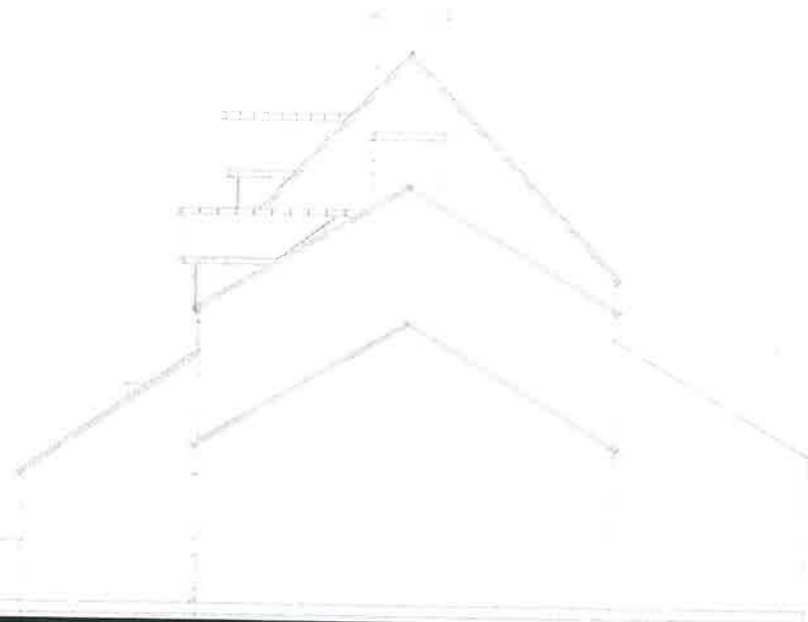

EXISTING EAST ELEVATION

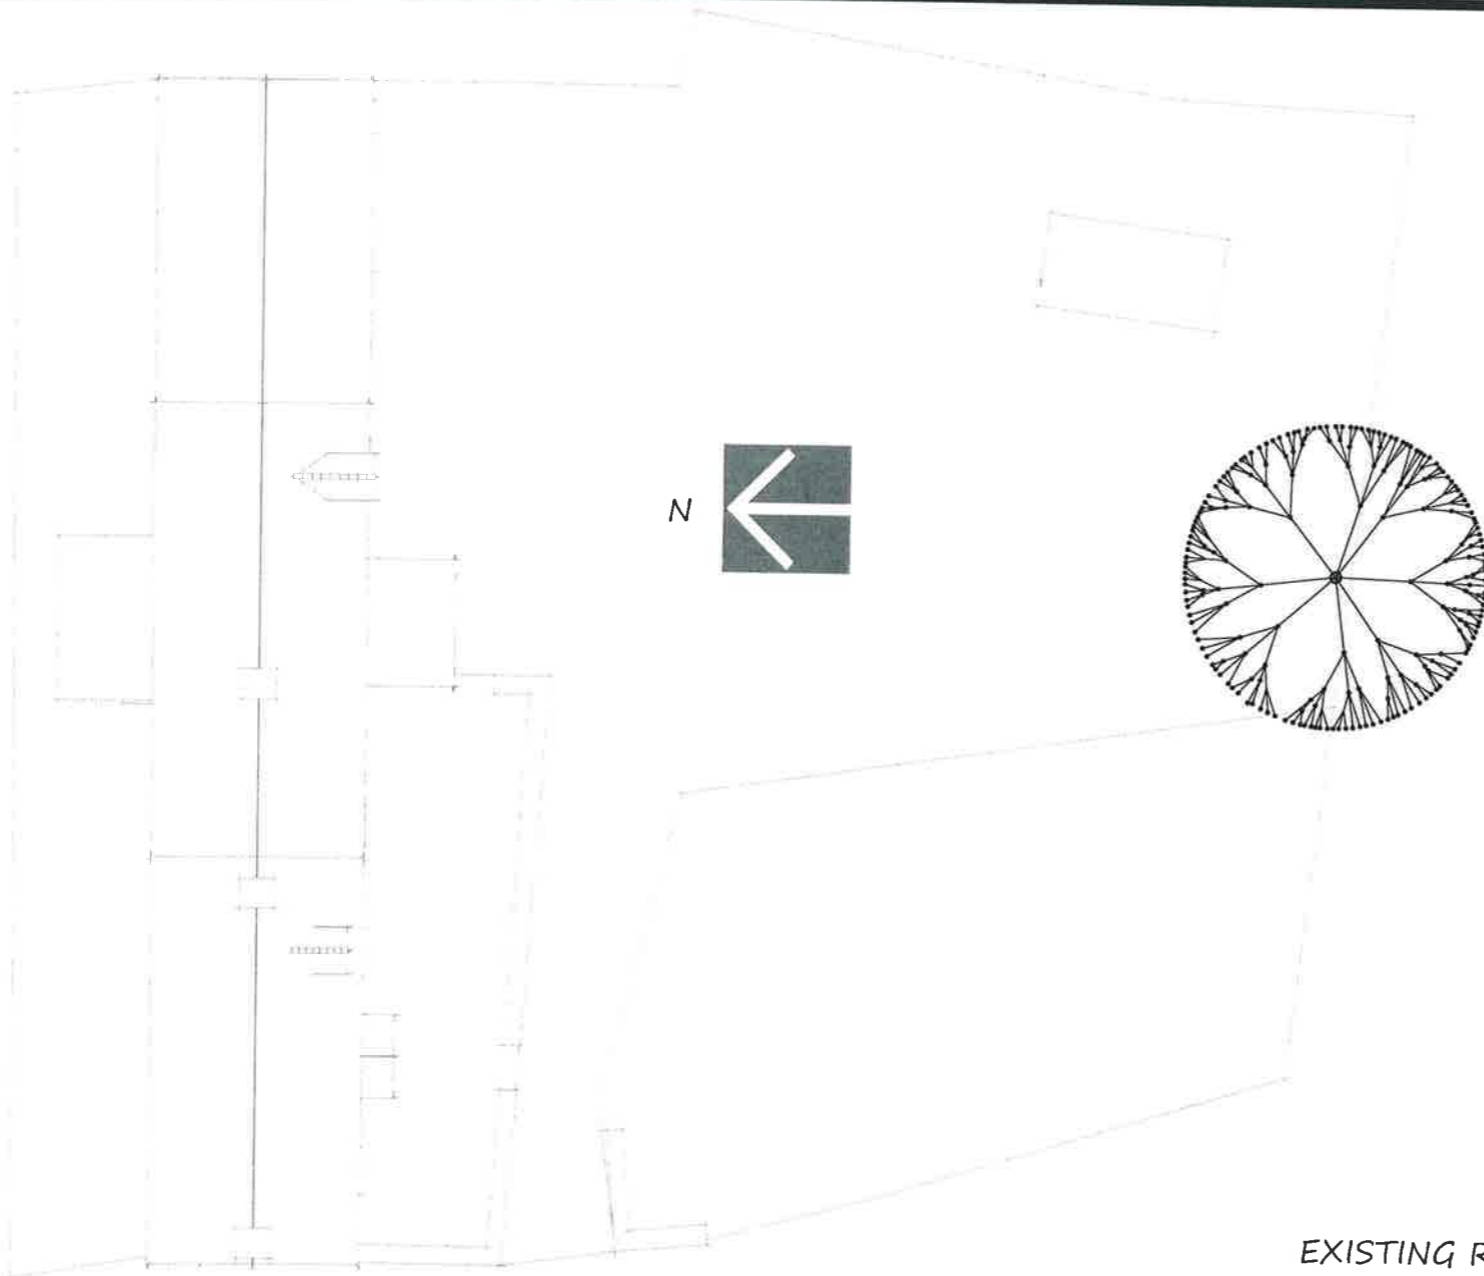

EXISTING ROOF PLAN 1:200

Scale 1:100



GDBG