

PROPOSED NEW DWELLING  
 2, PONDHUE COTTAGES  
 ANCHOR HILL  
 KNAPHILL, SURREY  
 GU21 2HL

for: Mr. P. VAN EUSOM



PROPOSED FLOOR PLANS

1/100 @ A3      Aug 2023

Dwg. no. PC/01 A



REVISIONS:  
 A. 21 Jan 2024. Section line indicated.

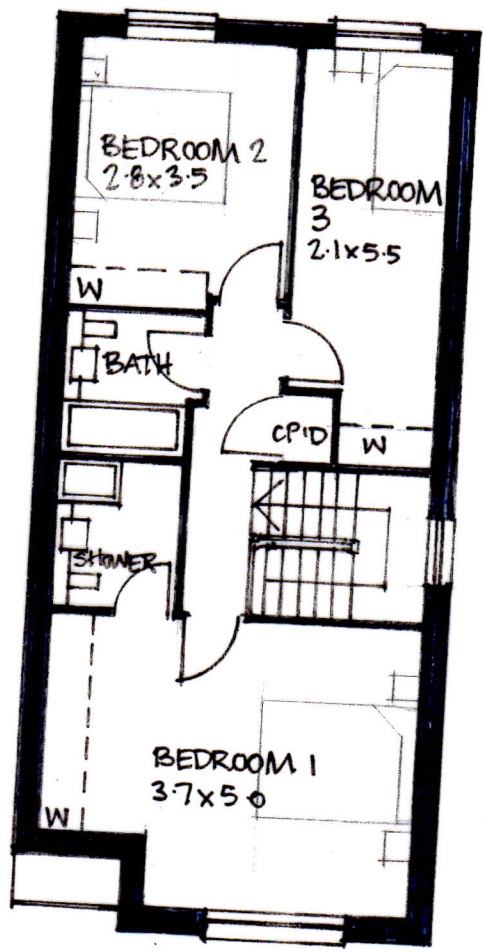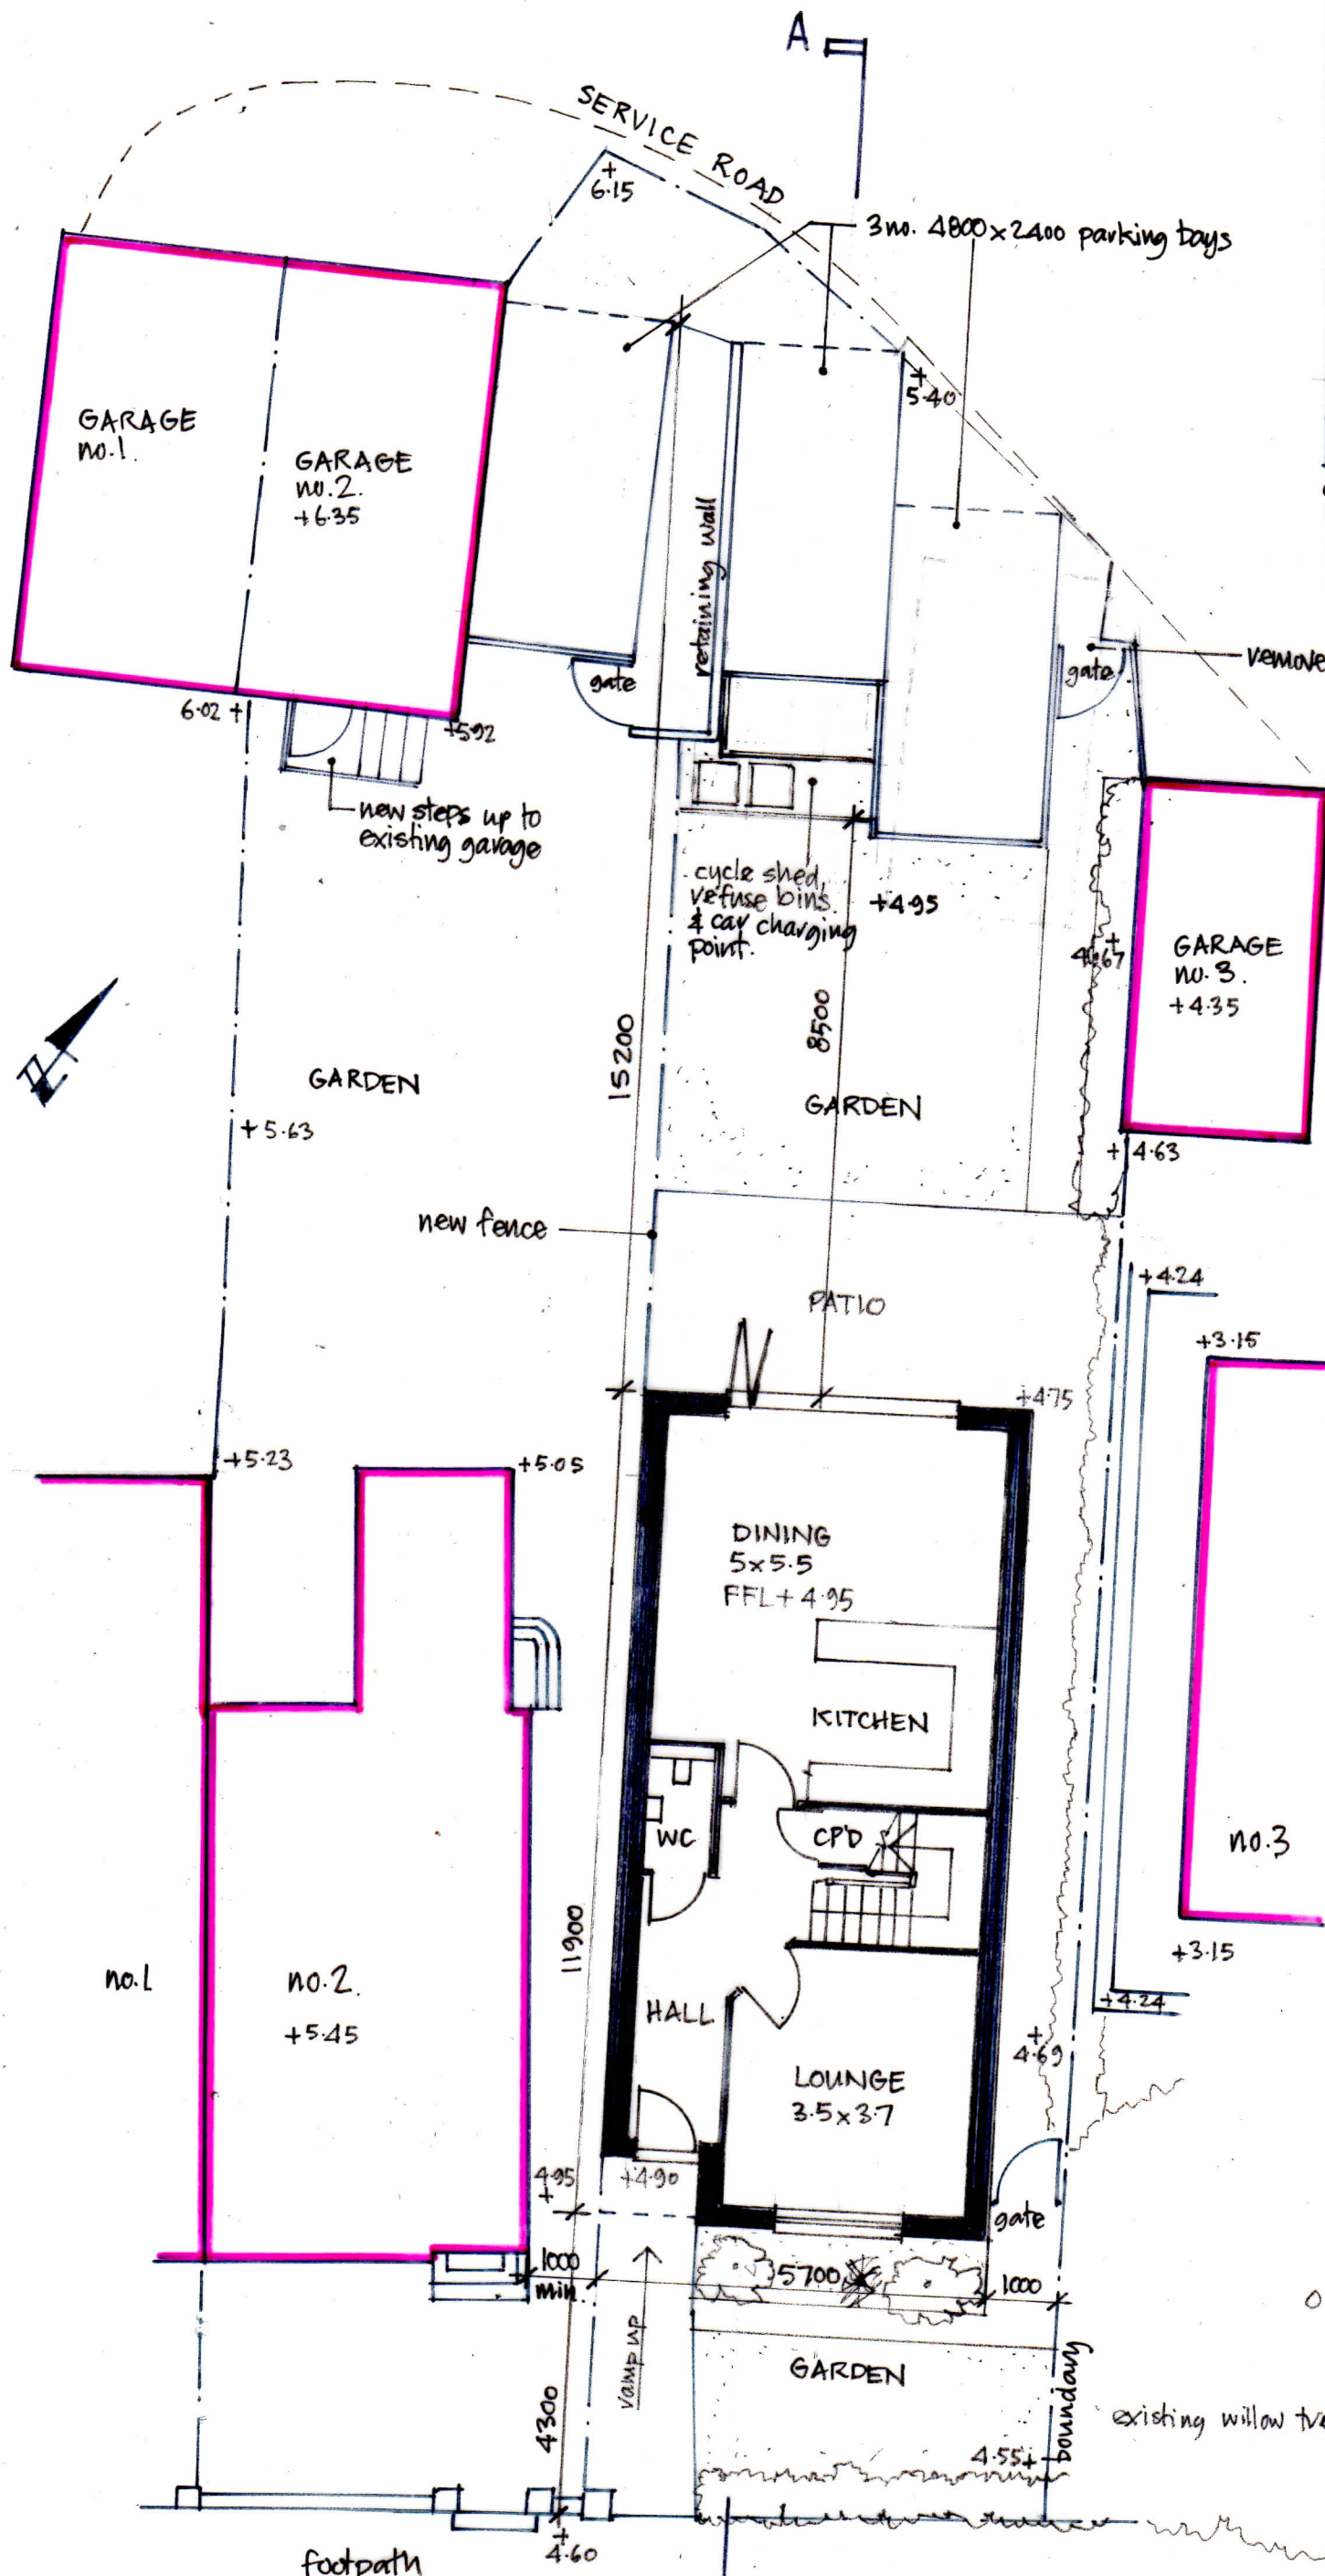

FIRST FLOOR PLAN

ANCHOR HILL      A      GROUND FLOOR PLAN