



Proposed Side Elevation SW

Datum Line 160.00m

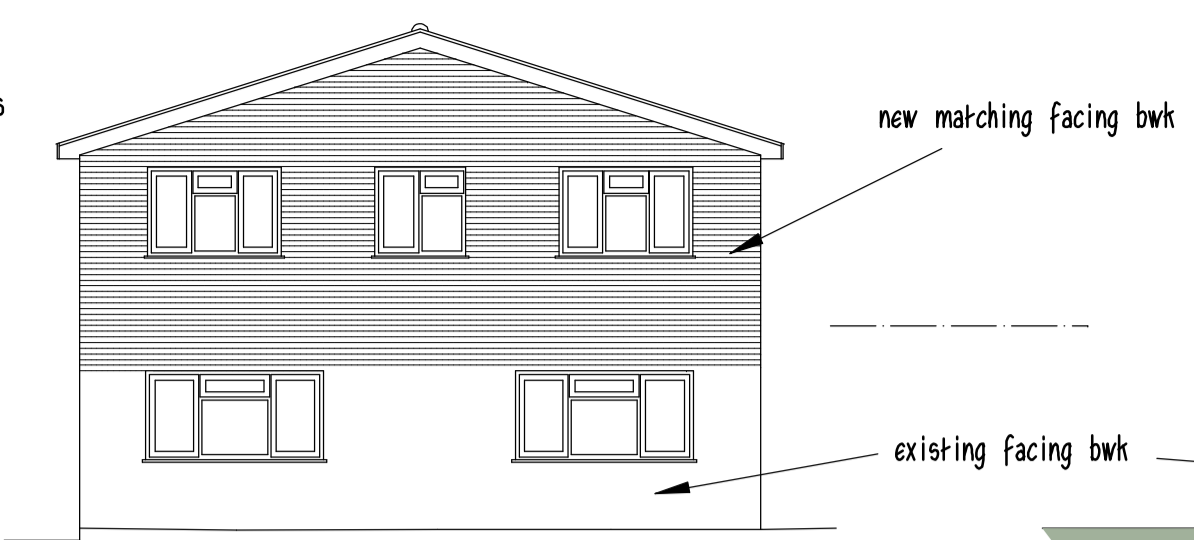


Proposed Rear Elevation

Datum Line 160.00m

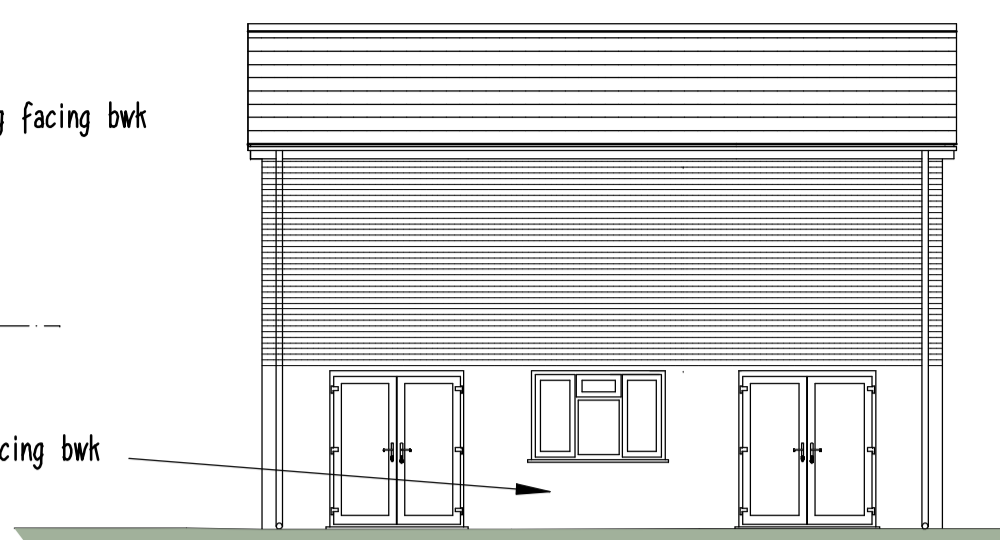


Proposed Side Elevation NE

Datum Line 160.00m

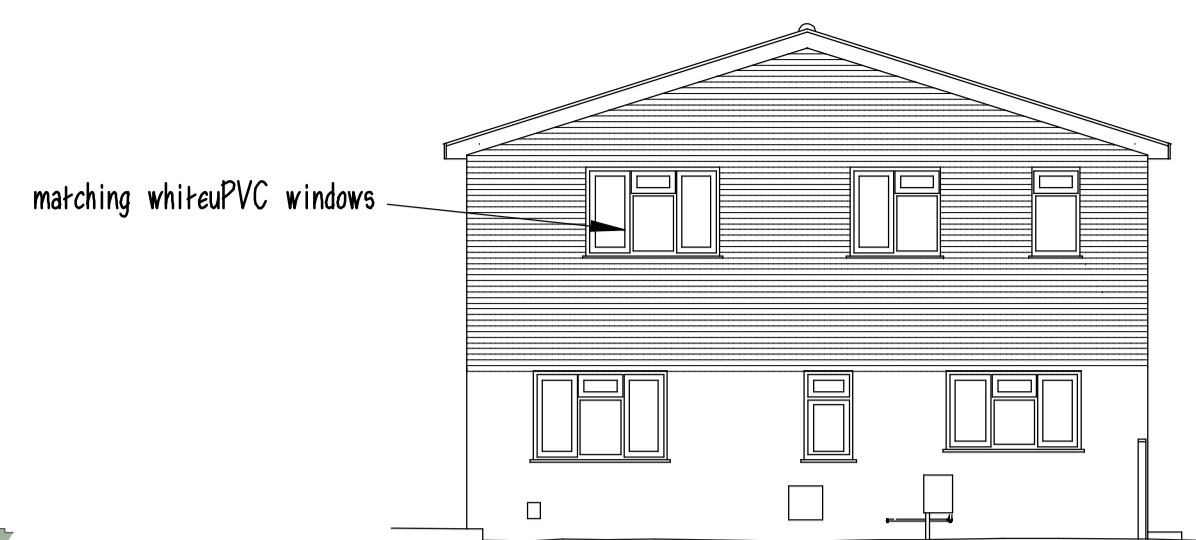


Proposed Front Elevation

Datum Line 160.00m

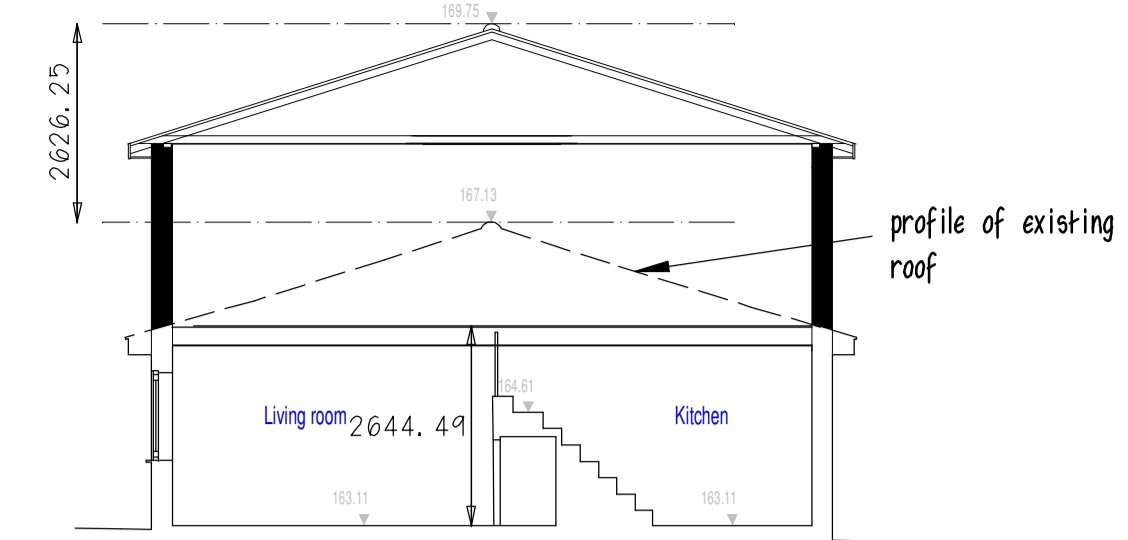


Section A-A


Datum Line 160.00m

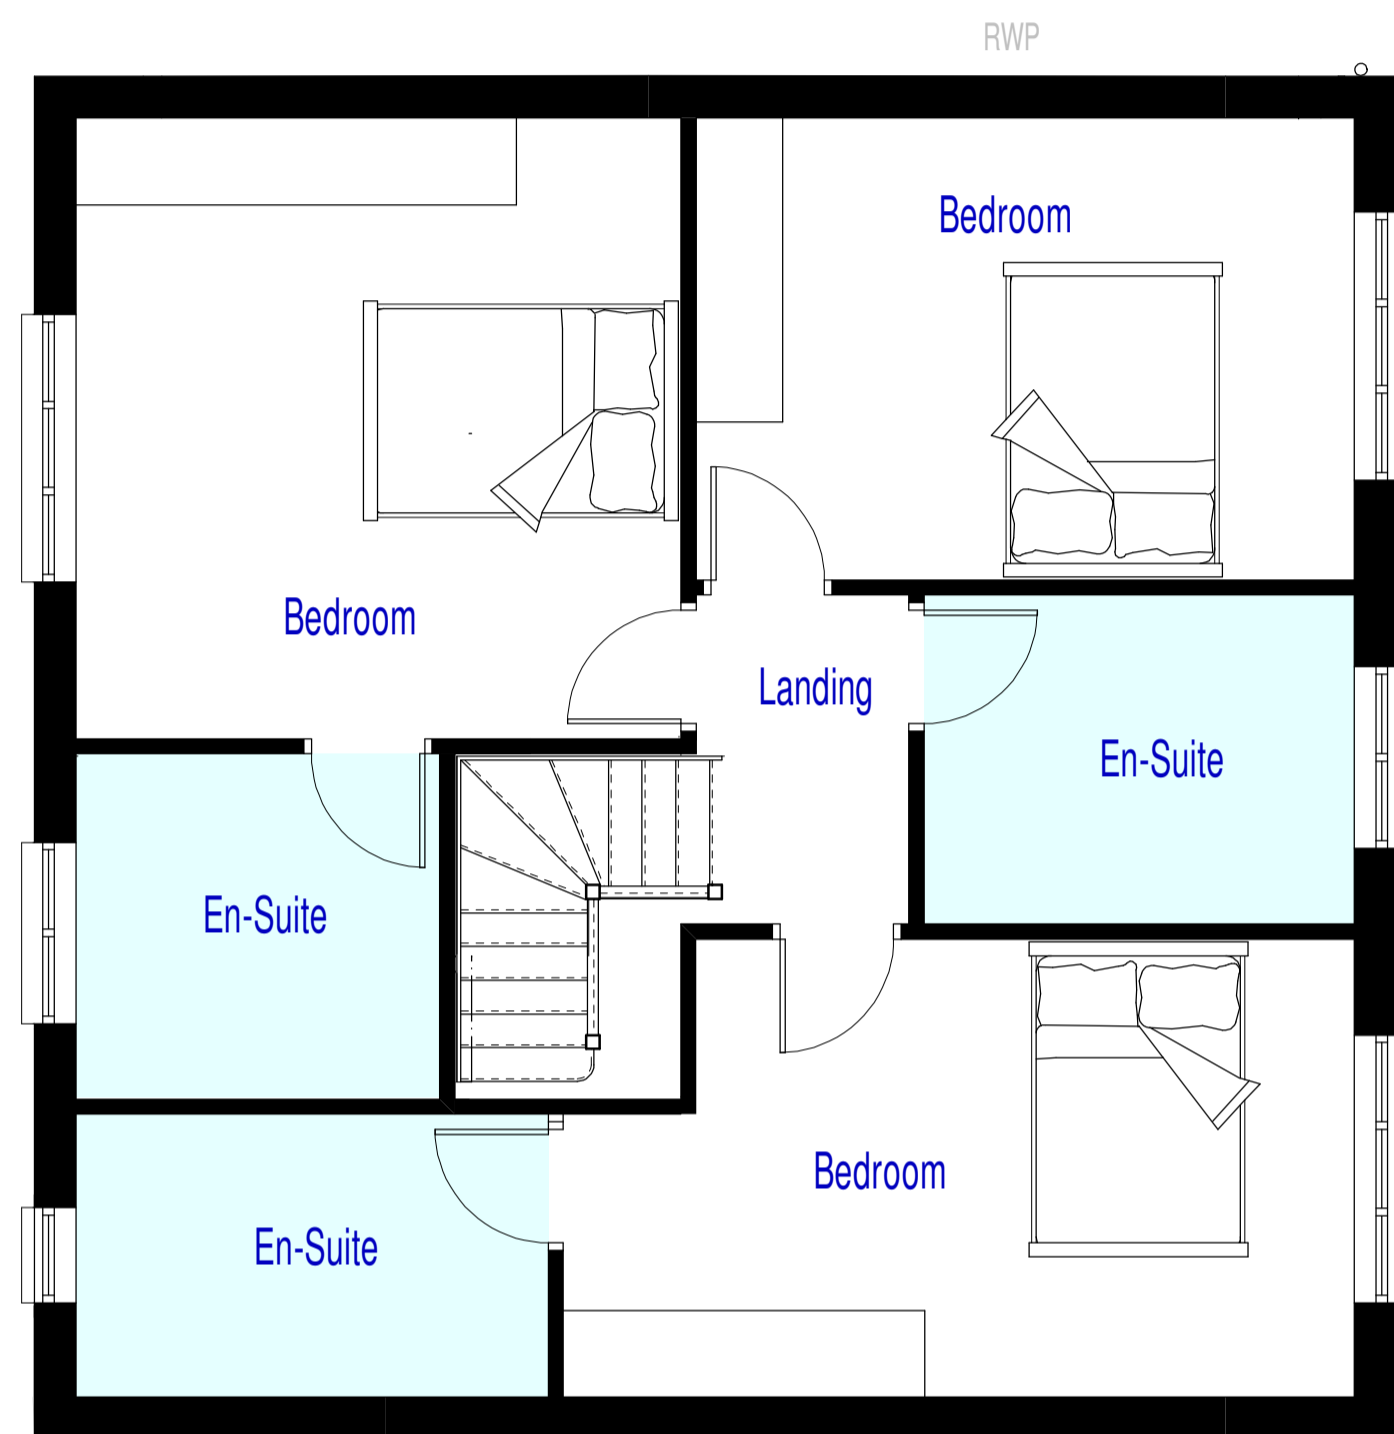

PROPOSED FIRST FLOOR PLAN

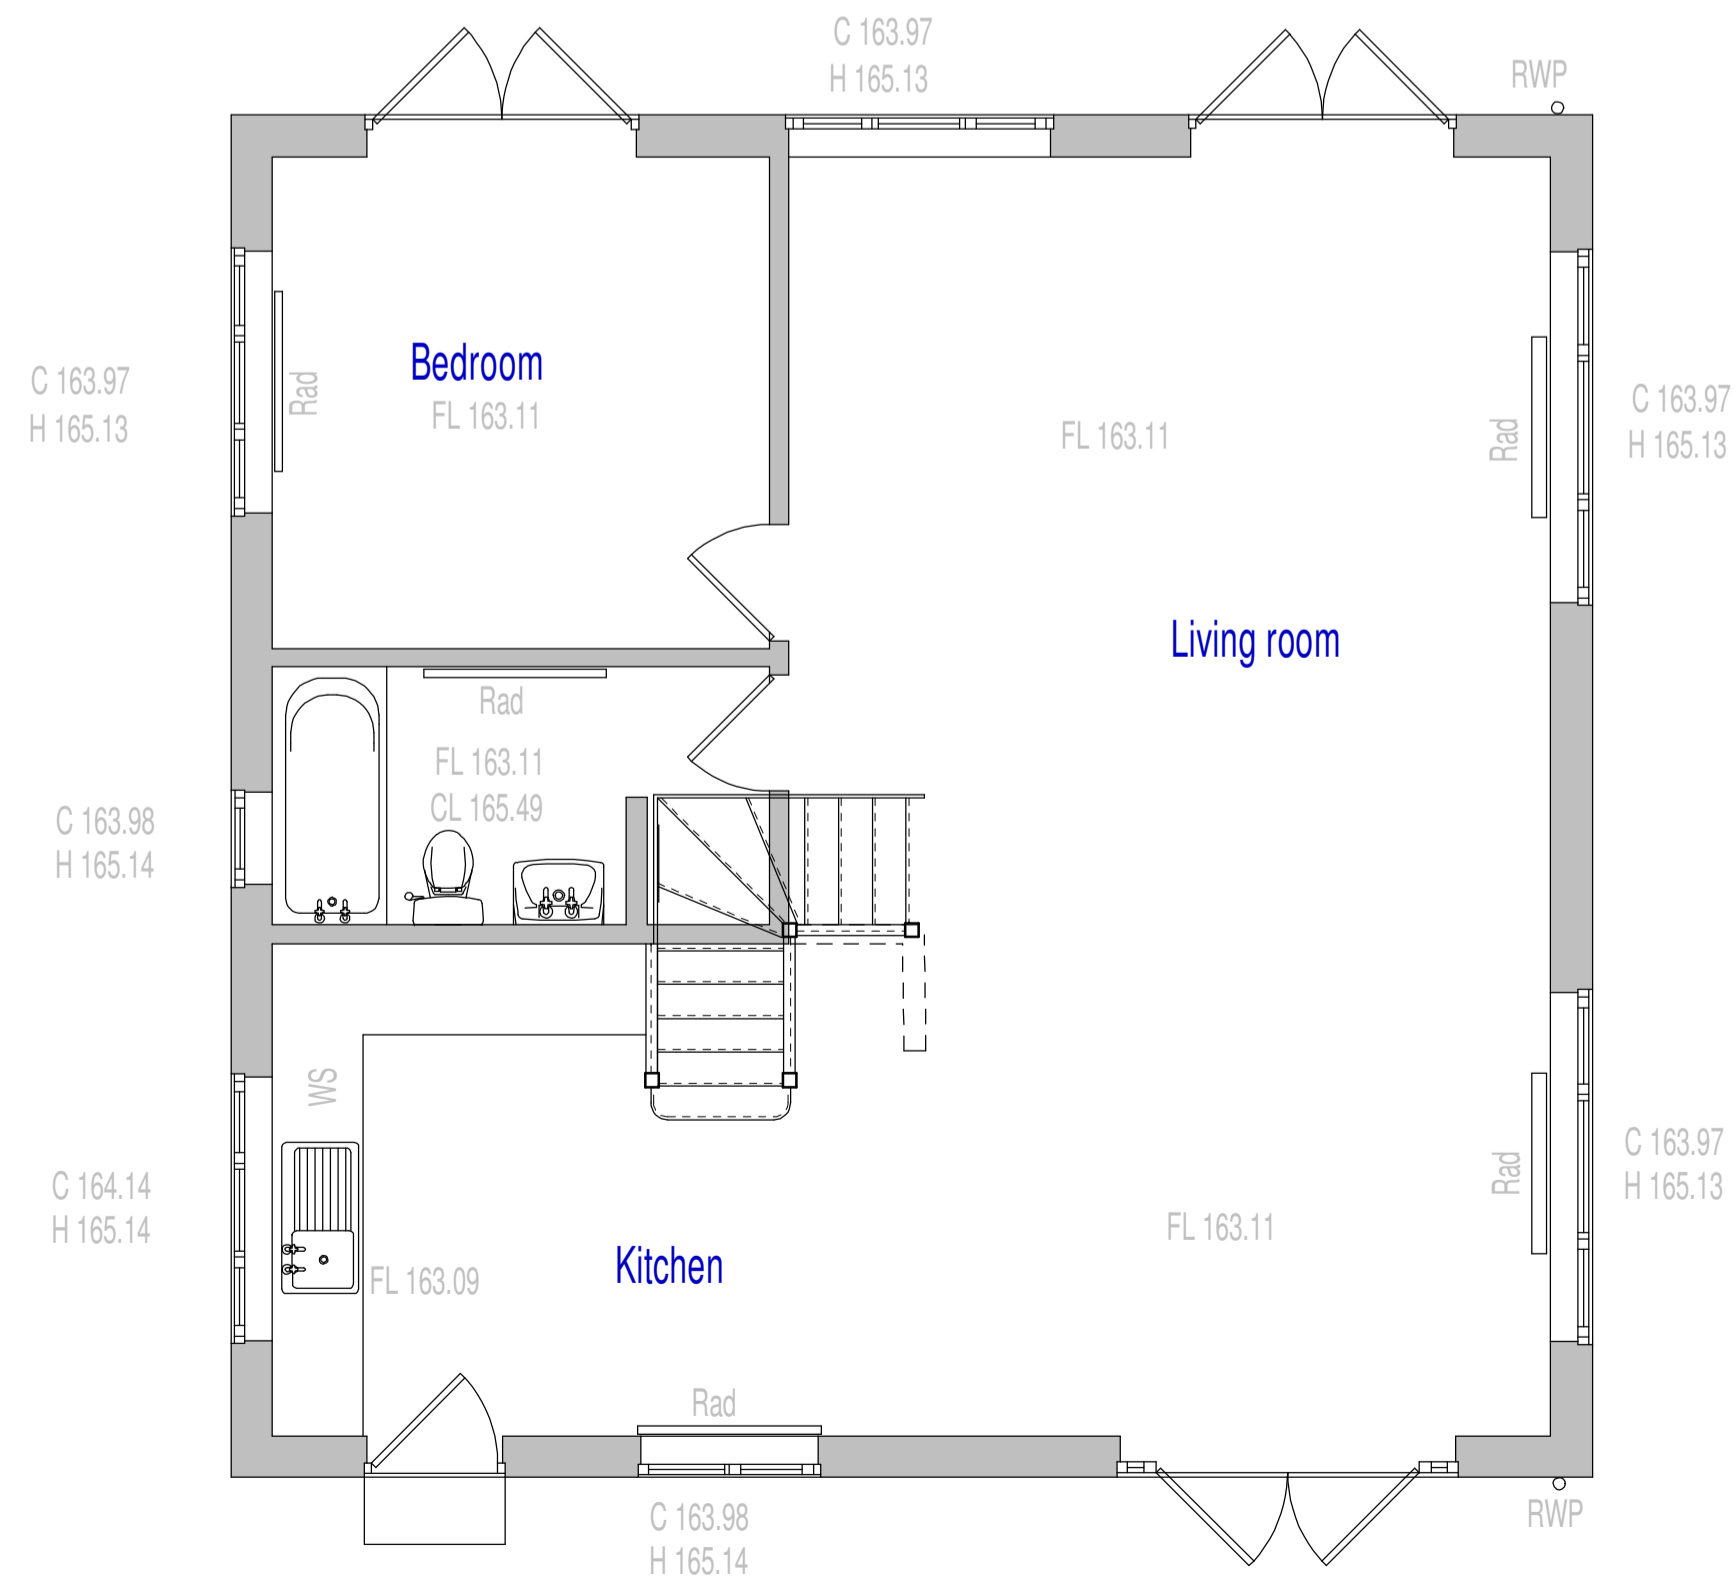

EXISTING GROUND FLOOR PLAN

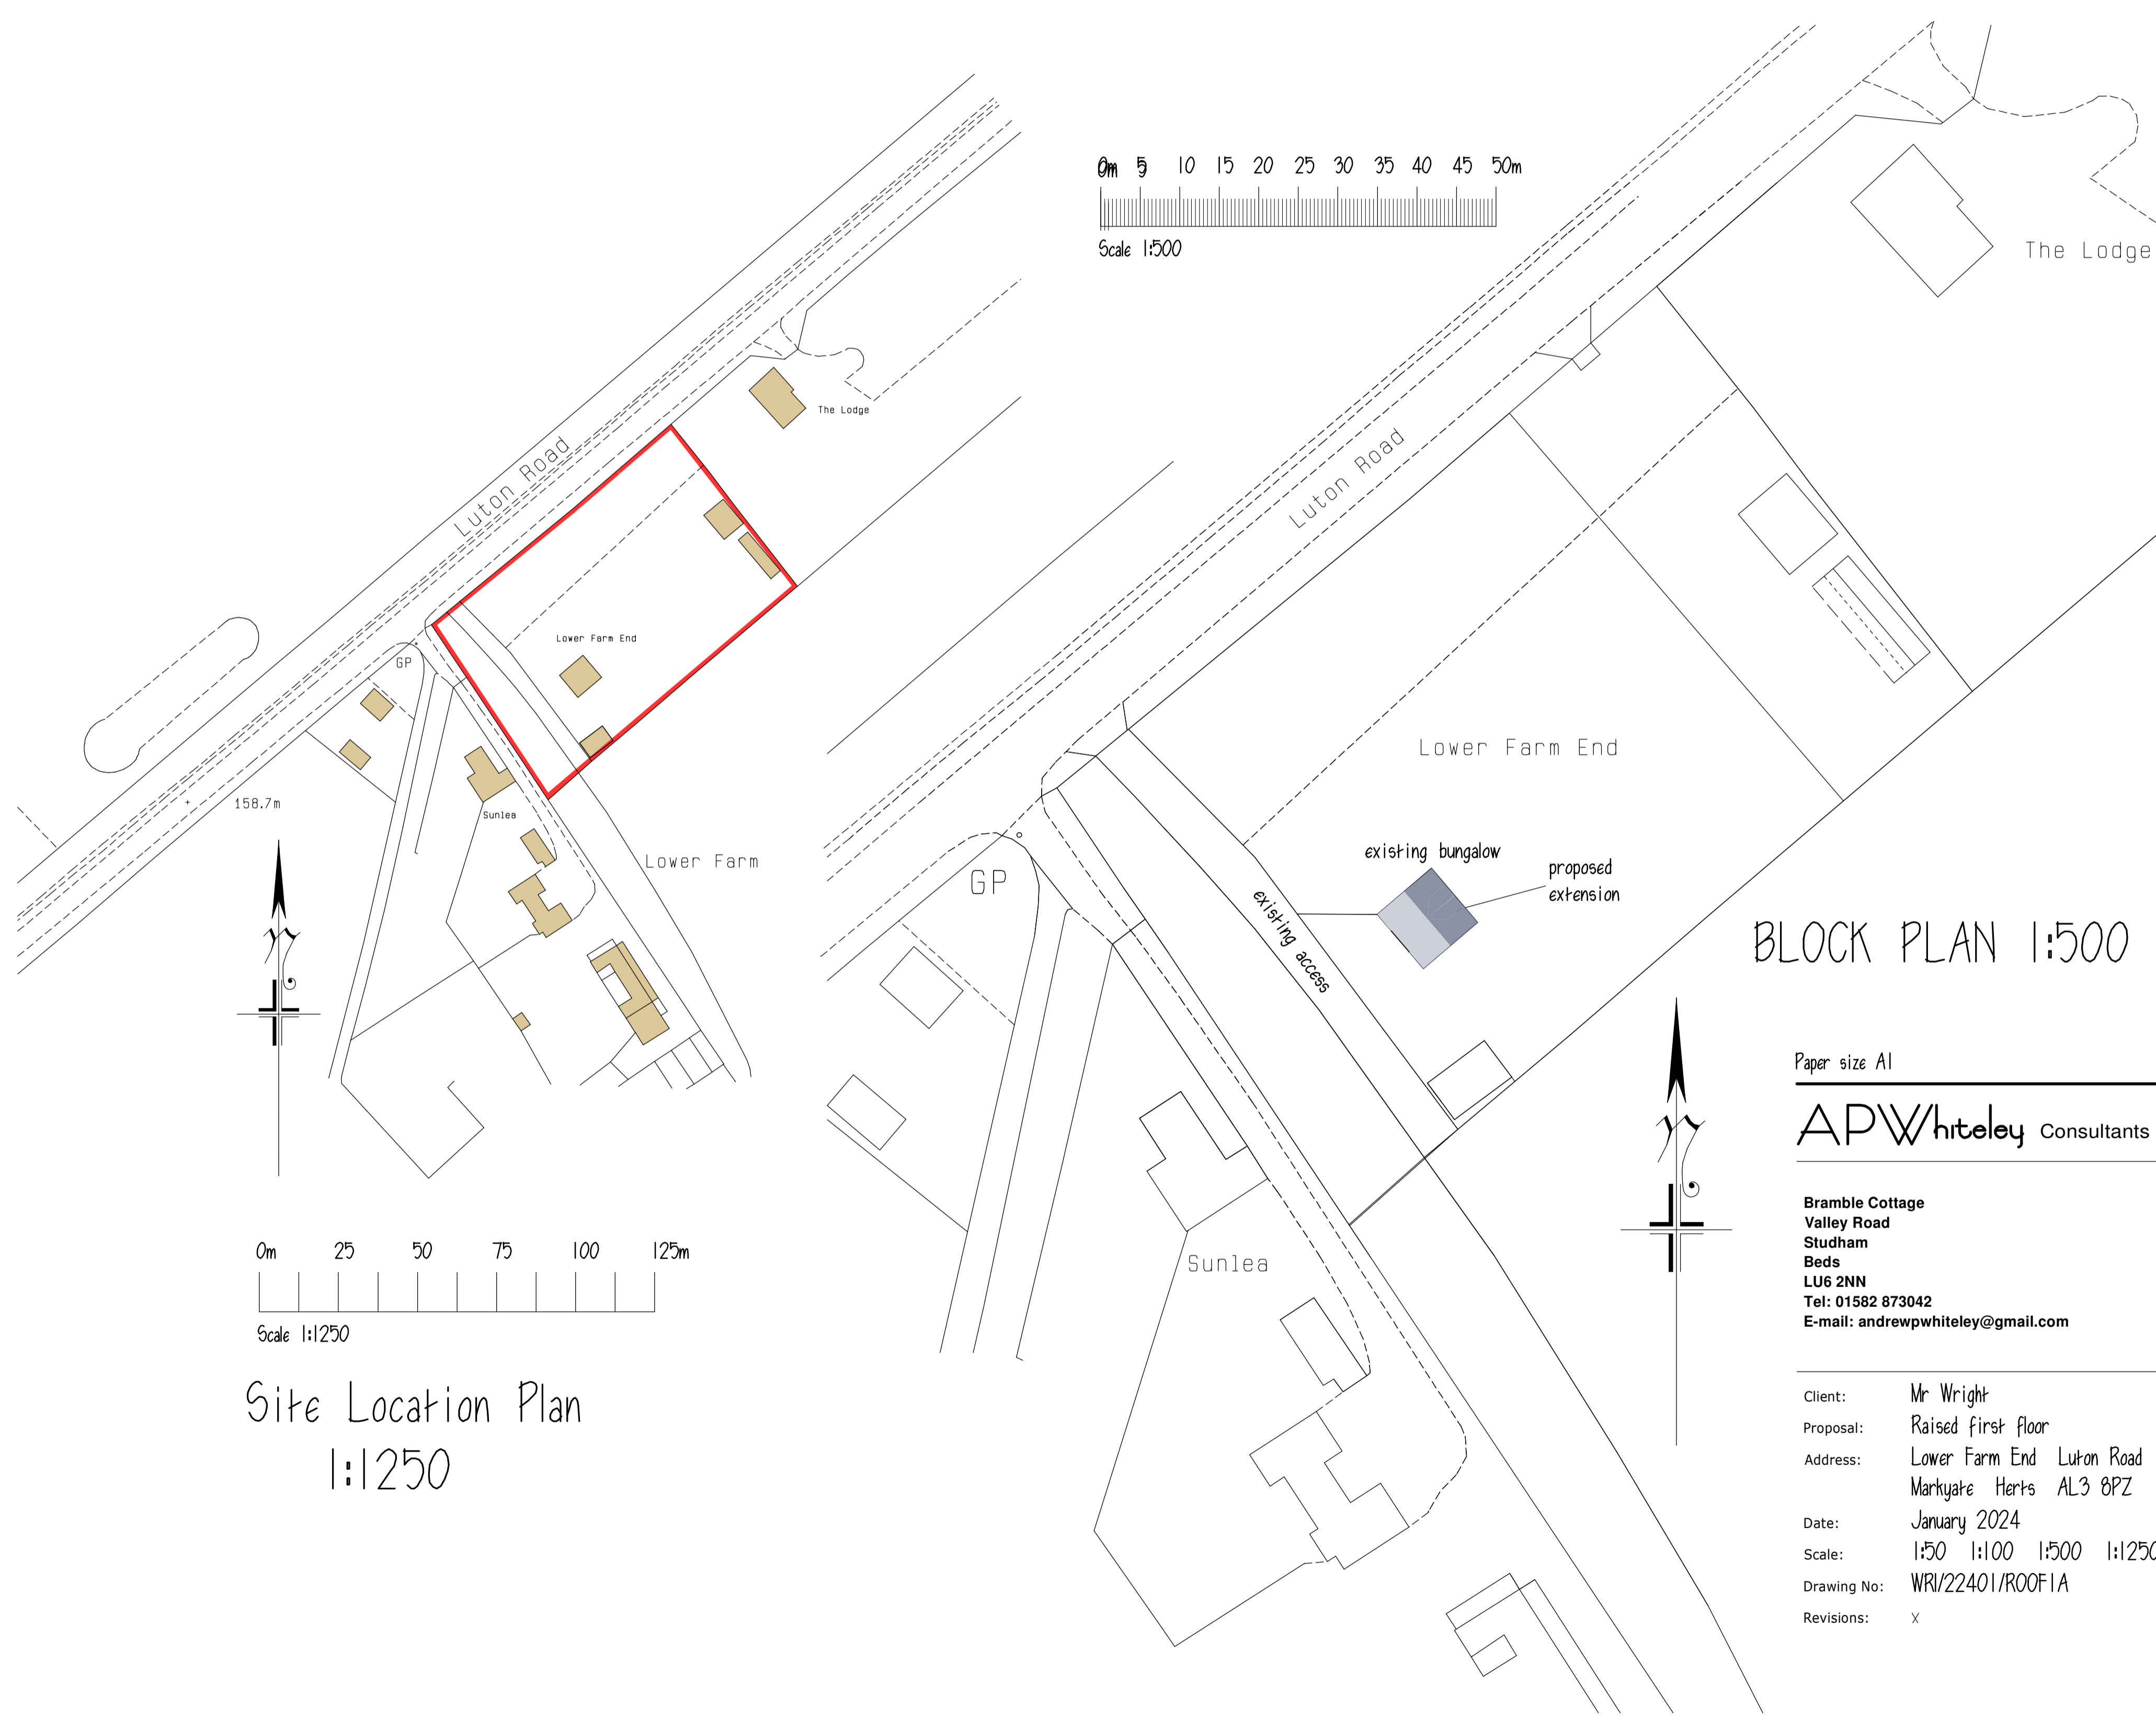

Site Location Plan
1:1250

BLOCK PLAN 1:500

Paper size A1

APWhiteley Consultants Ltd

Bramble Cottage
Valley Road
Studham
Beds
LU6 2NN
Tel: 01582 873042
E-mail: andrewpwhiteley@gmail.com

Client: Mr Wright
Proposal: Raised first floor
Address: Lower Farm End Luton Road
Markyate Herts AL3 8PZ
Date: January 2024
Scale: 1:50 1:100 1:500 1:1250
Drawing No: WRI/22401/ROOF1A
Revisions: x