





SOUTH EAST ELEVATION

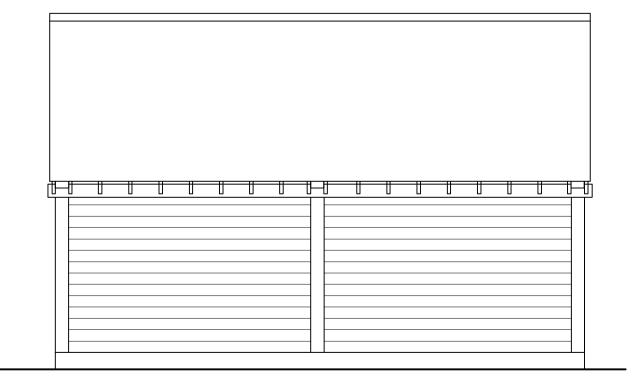

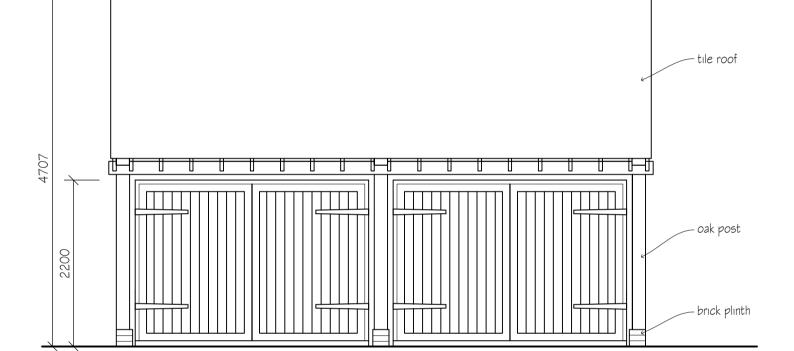




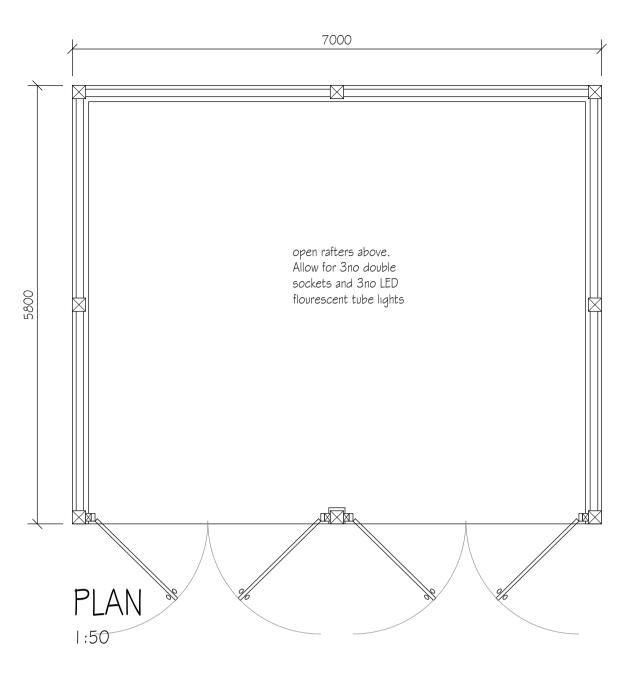

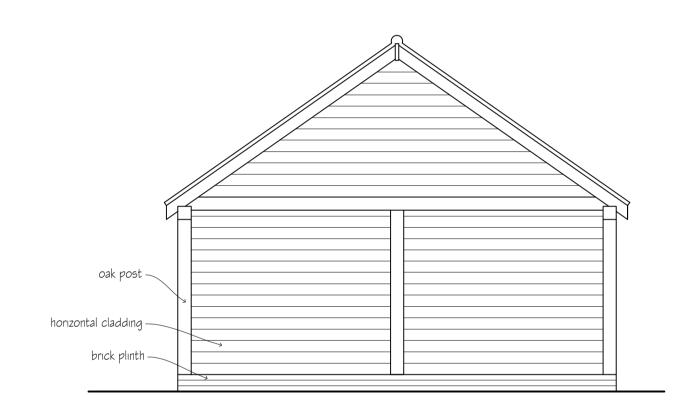

NORTH EAST ELEVATION

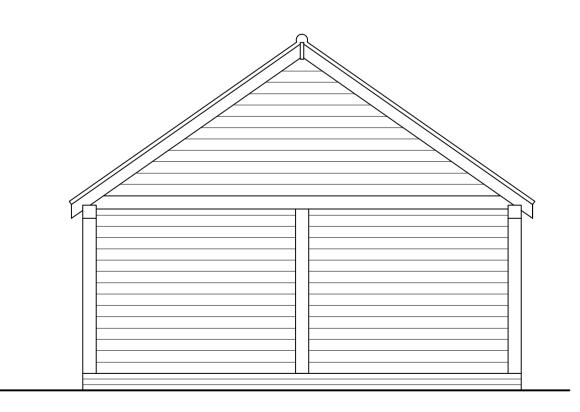

SOUTH WEST ELEVATION

A Client revisions DB 16.01.24 revisions initial date

Contractors, Sub Contractors and Suppliers are to check all relevant dimensions and levels of site and buildings before commencing any shop drawings or building work.

This drawing is copyright and may not be reproduced in any part of form without the written consent of Fowler Architecture and Planning

^{project} FAIRDOWN HOUSE Vernham Dean

Timber Cartshed



scale 1:50 @A1	drawn by DB	^{date} Jan '24
231025-20	Α	
drawing no		rev



Pewsey Wiltshire SN9 5AF tel (01672) 569444 fax (01672) 569488 enquiries@faap.co.uk