




Proposed Ground Floor Plan

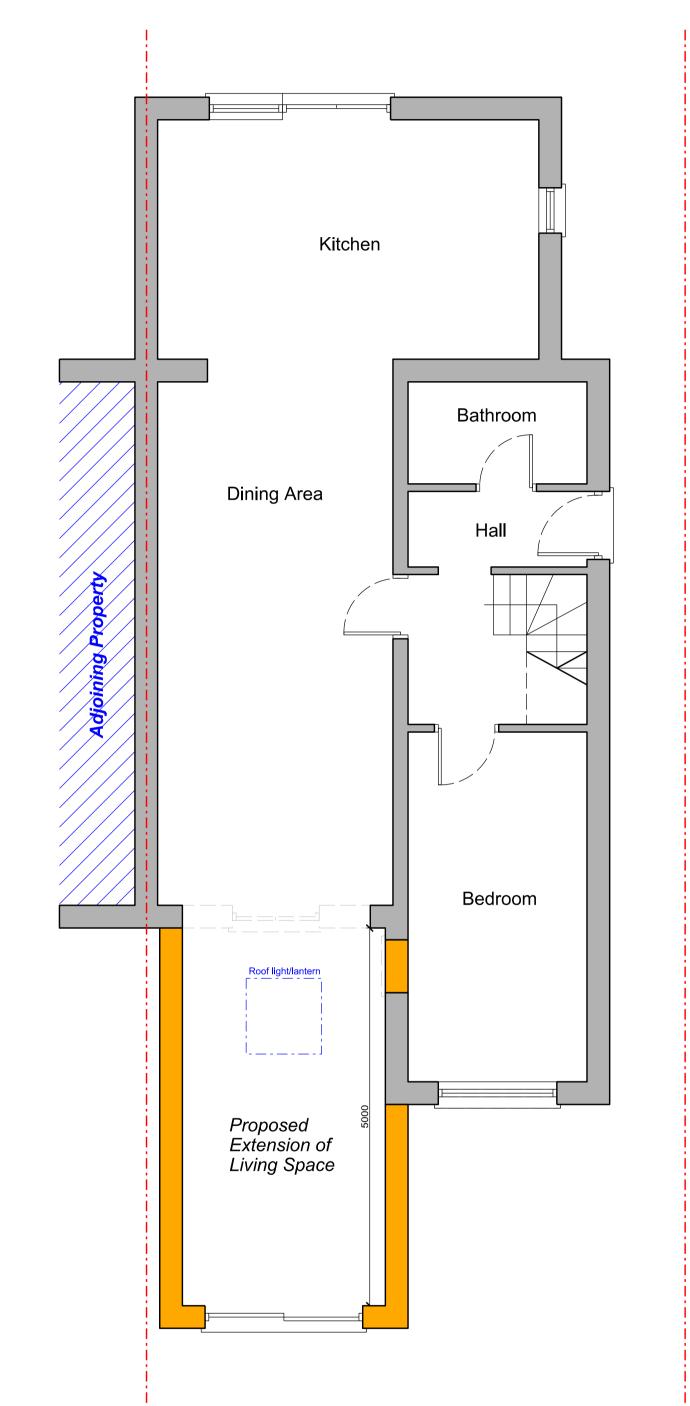



Proposed Rear Elevation

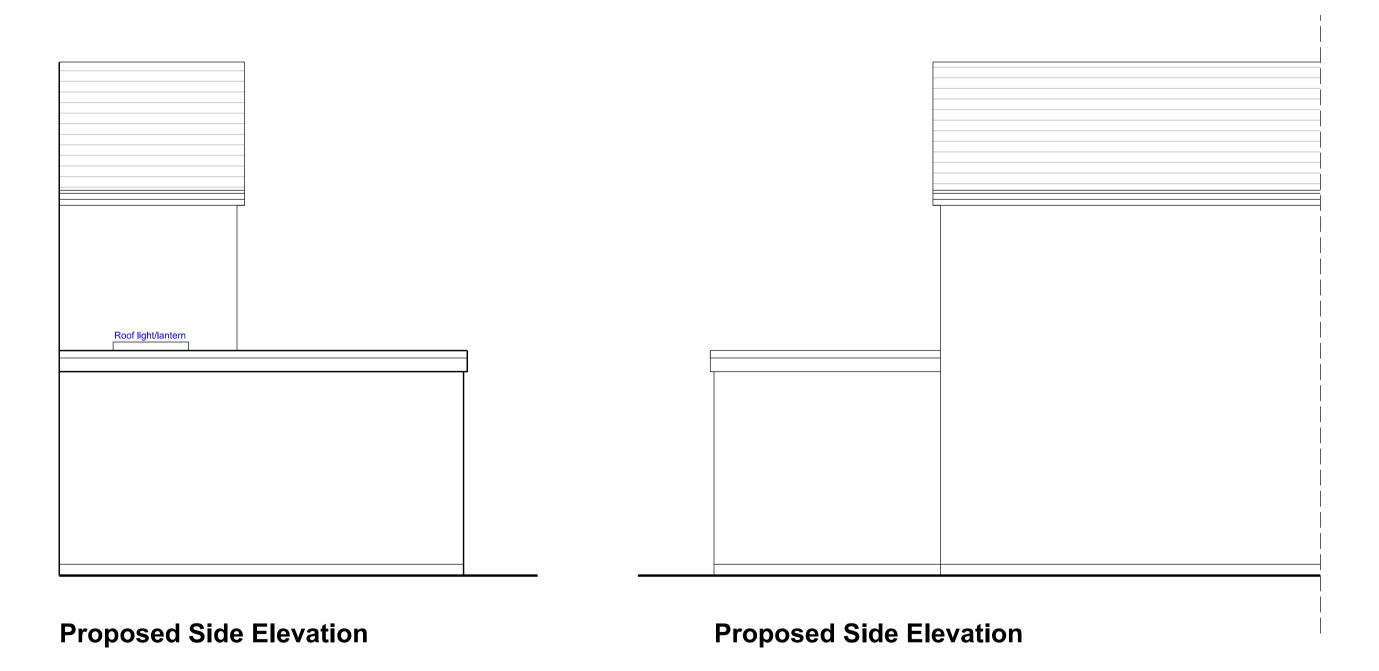

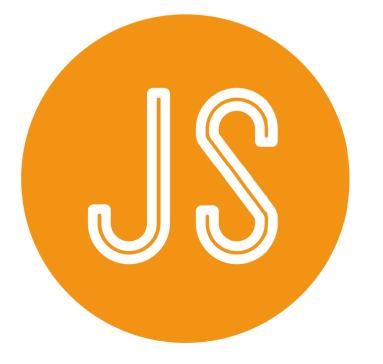

When printed correctly, at A1, this line will measure 100mm at full size

2 Brookfield Road

Proposed Extension and Alterations

Planning Permission

Proposed Floor Plan and Elevations

Scale: 1/50 @ A1

Subject to correct printing. See top left.

Date: Jan 2024

Drawing No: 5092 / PL04A