



SCALE 1:50

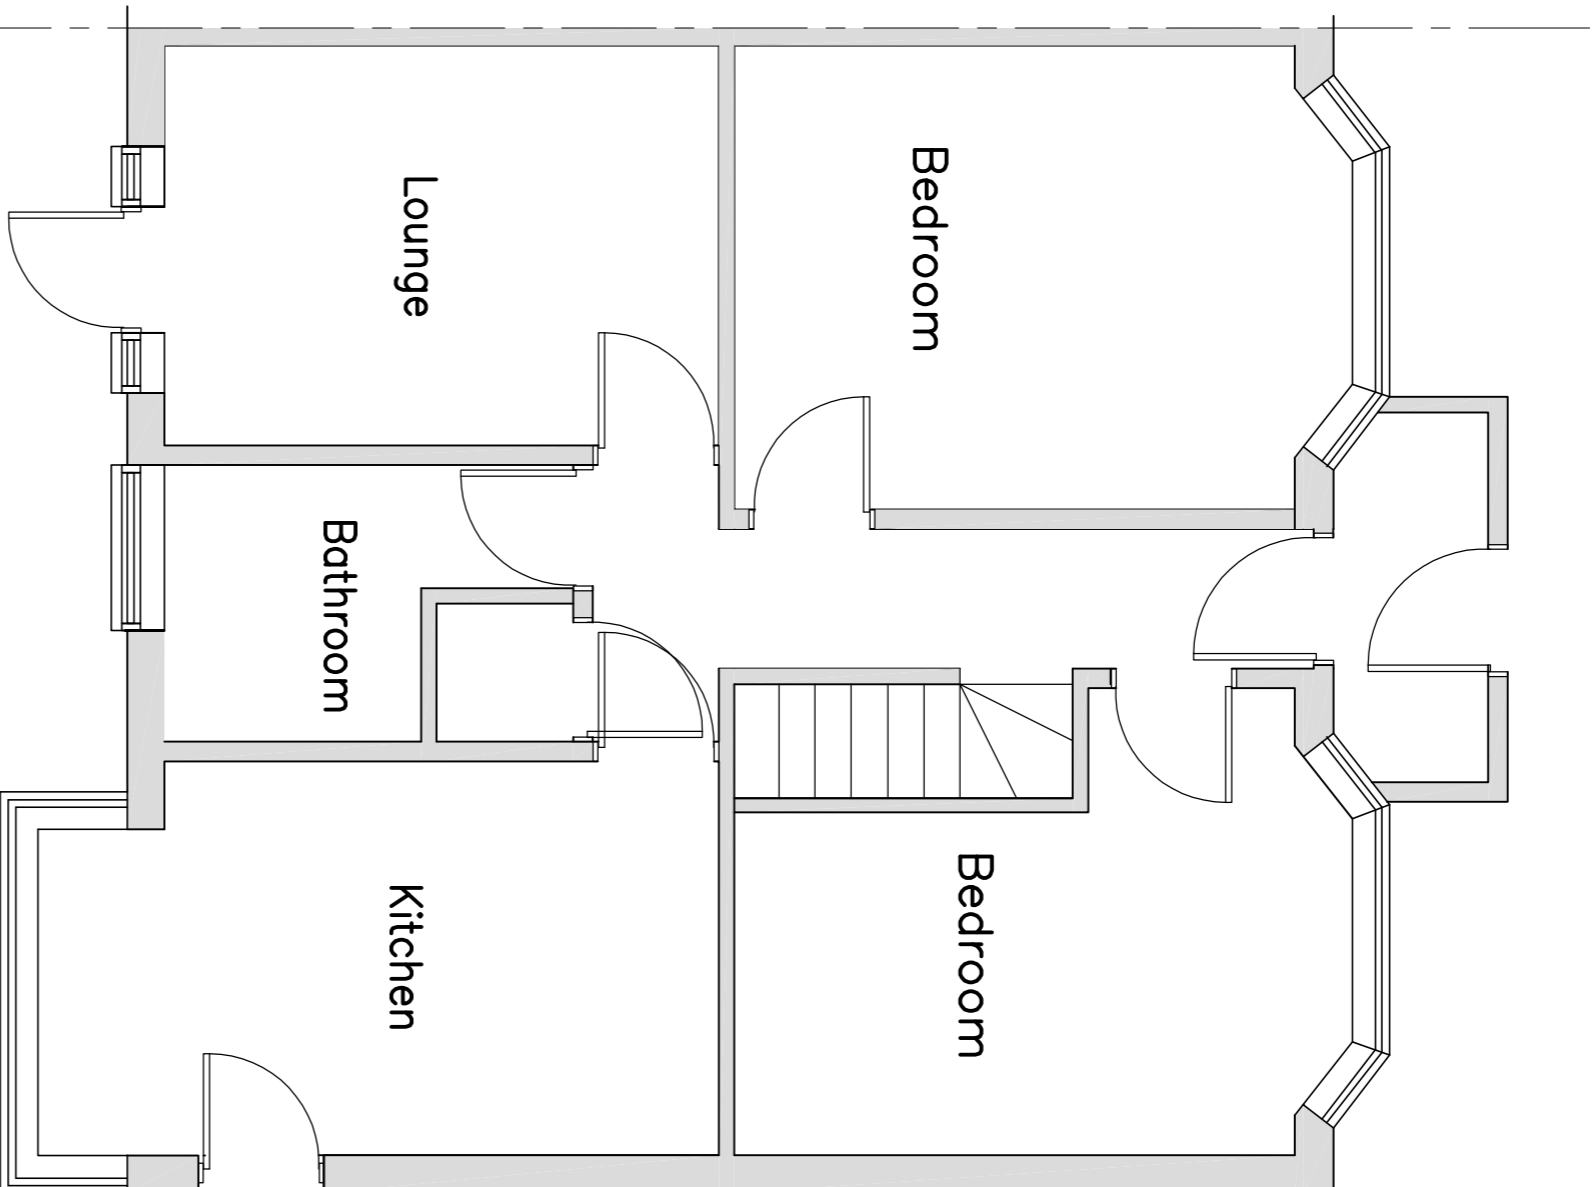

EXISTING GROUND FLOOR PLAN

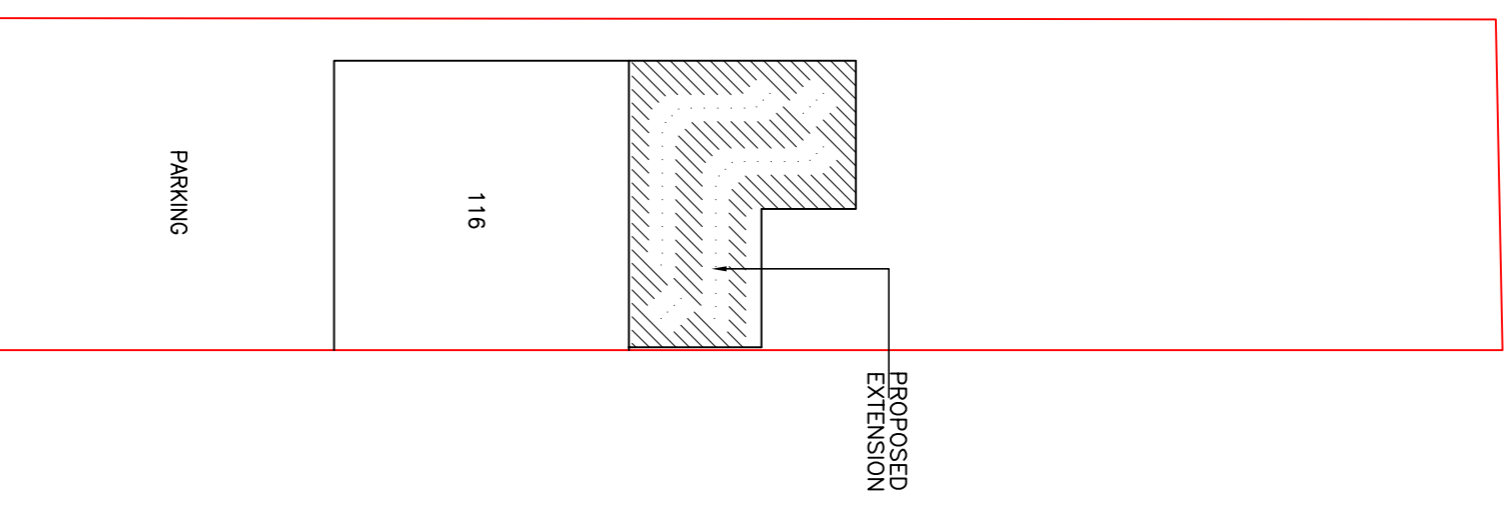

PROPOSED BLOCK PLAN
1:200

Rev	Description	Date



KDA Designs Ltd.
Architectural & Structural Services
17021 8909 9433
180779 427023
kevin@kdadesigns.co.uk

This drawing is property of Mr Kevin D'Avantia. The information it contains is copyright and is not to be copied or used without prior permission.

Project
SINGLE STOREY REAR EXTENSION
116 CARPENDER AVENUE
WATFORD
WD19 5BW

Drawing
EXISTING PLAN / BLOCK PLAN

Drawn KDA	Checked
Scale A1@1:50	Date JAN 2024
Drwg. No. 4HD/P101	Rev