


EXISTING GROUND FLOOR PLAN
SCALE 1:50

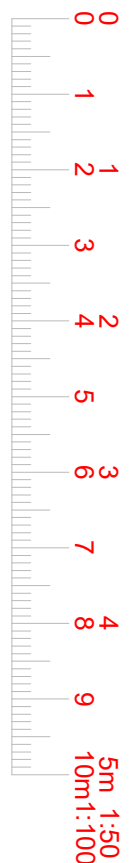

www.FastPlansUK.co.uk

Project: Loft Conversion with
Dormer to Rear.

Address:
47 ORCHARD DRIVE WD3 5QN

Scale: 1:50 @ A3

Dwg. no:
A01 REV-1

Drawn by:
O.B.S

Date Drawn:
29-JAN-2024

For Drawings Tel: 020 3542 1777

E-mail: plans@FastPlansUK.co.uk