


**EXISTING ROOF PLAN**  
**SCALE 1:50**

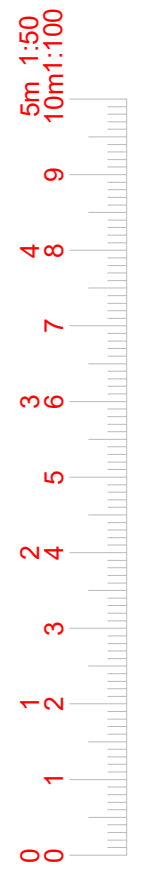

[www.FastPlansUK.co.uk](http://www.FastPlansUK.co.uk)

Project: Loft Conversion with  
Dormer to Rear.

Address:  
47 ORCHARD DRIVE WD3 5QN

Scale: 1:50 @ A3	Dwg. no: A04 REV-1
---------------------	-----------------------

Drawn by: O.B.S	Date Drawn: 29-JAN-2024
--------------------	----------------------------

For Drawings Tel: 020 3542 1777

E-mail: [plans@FastPlansUK.co.uk](mailto:plans@FastPlansUK.co.uk)