


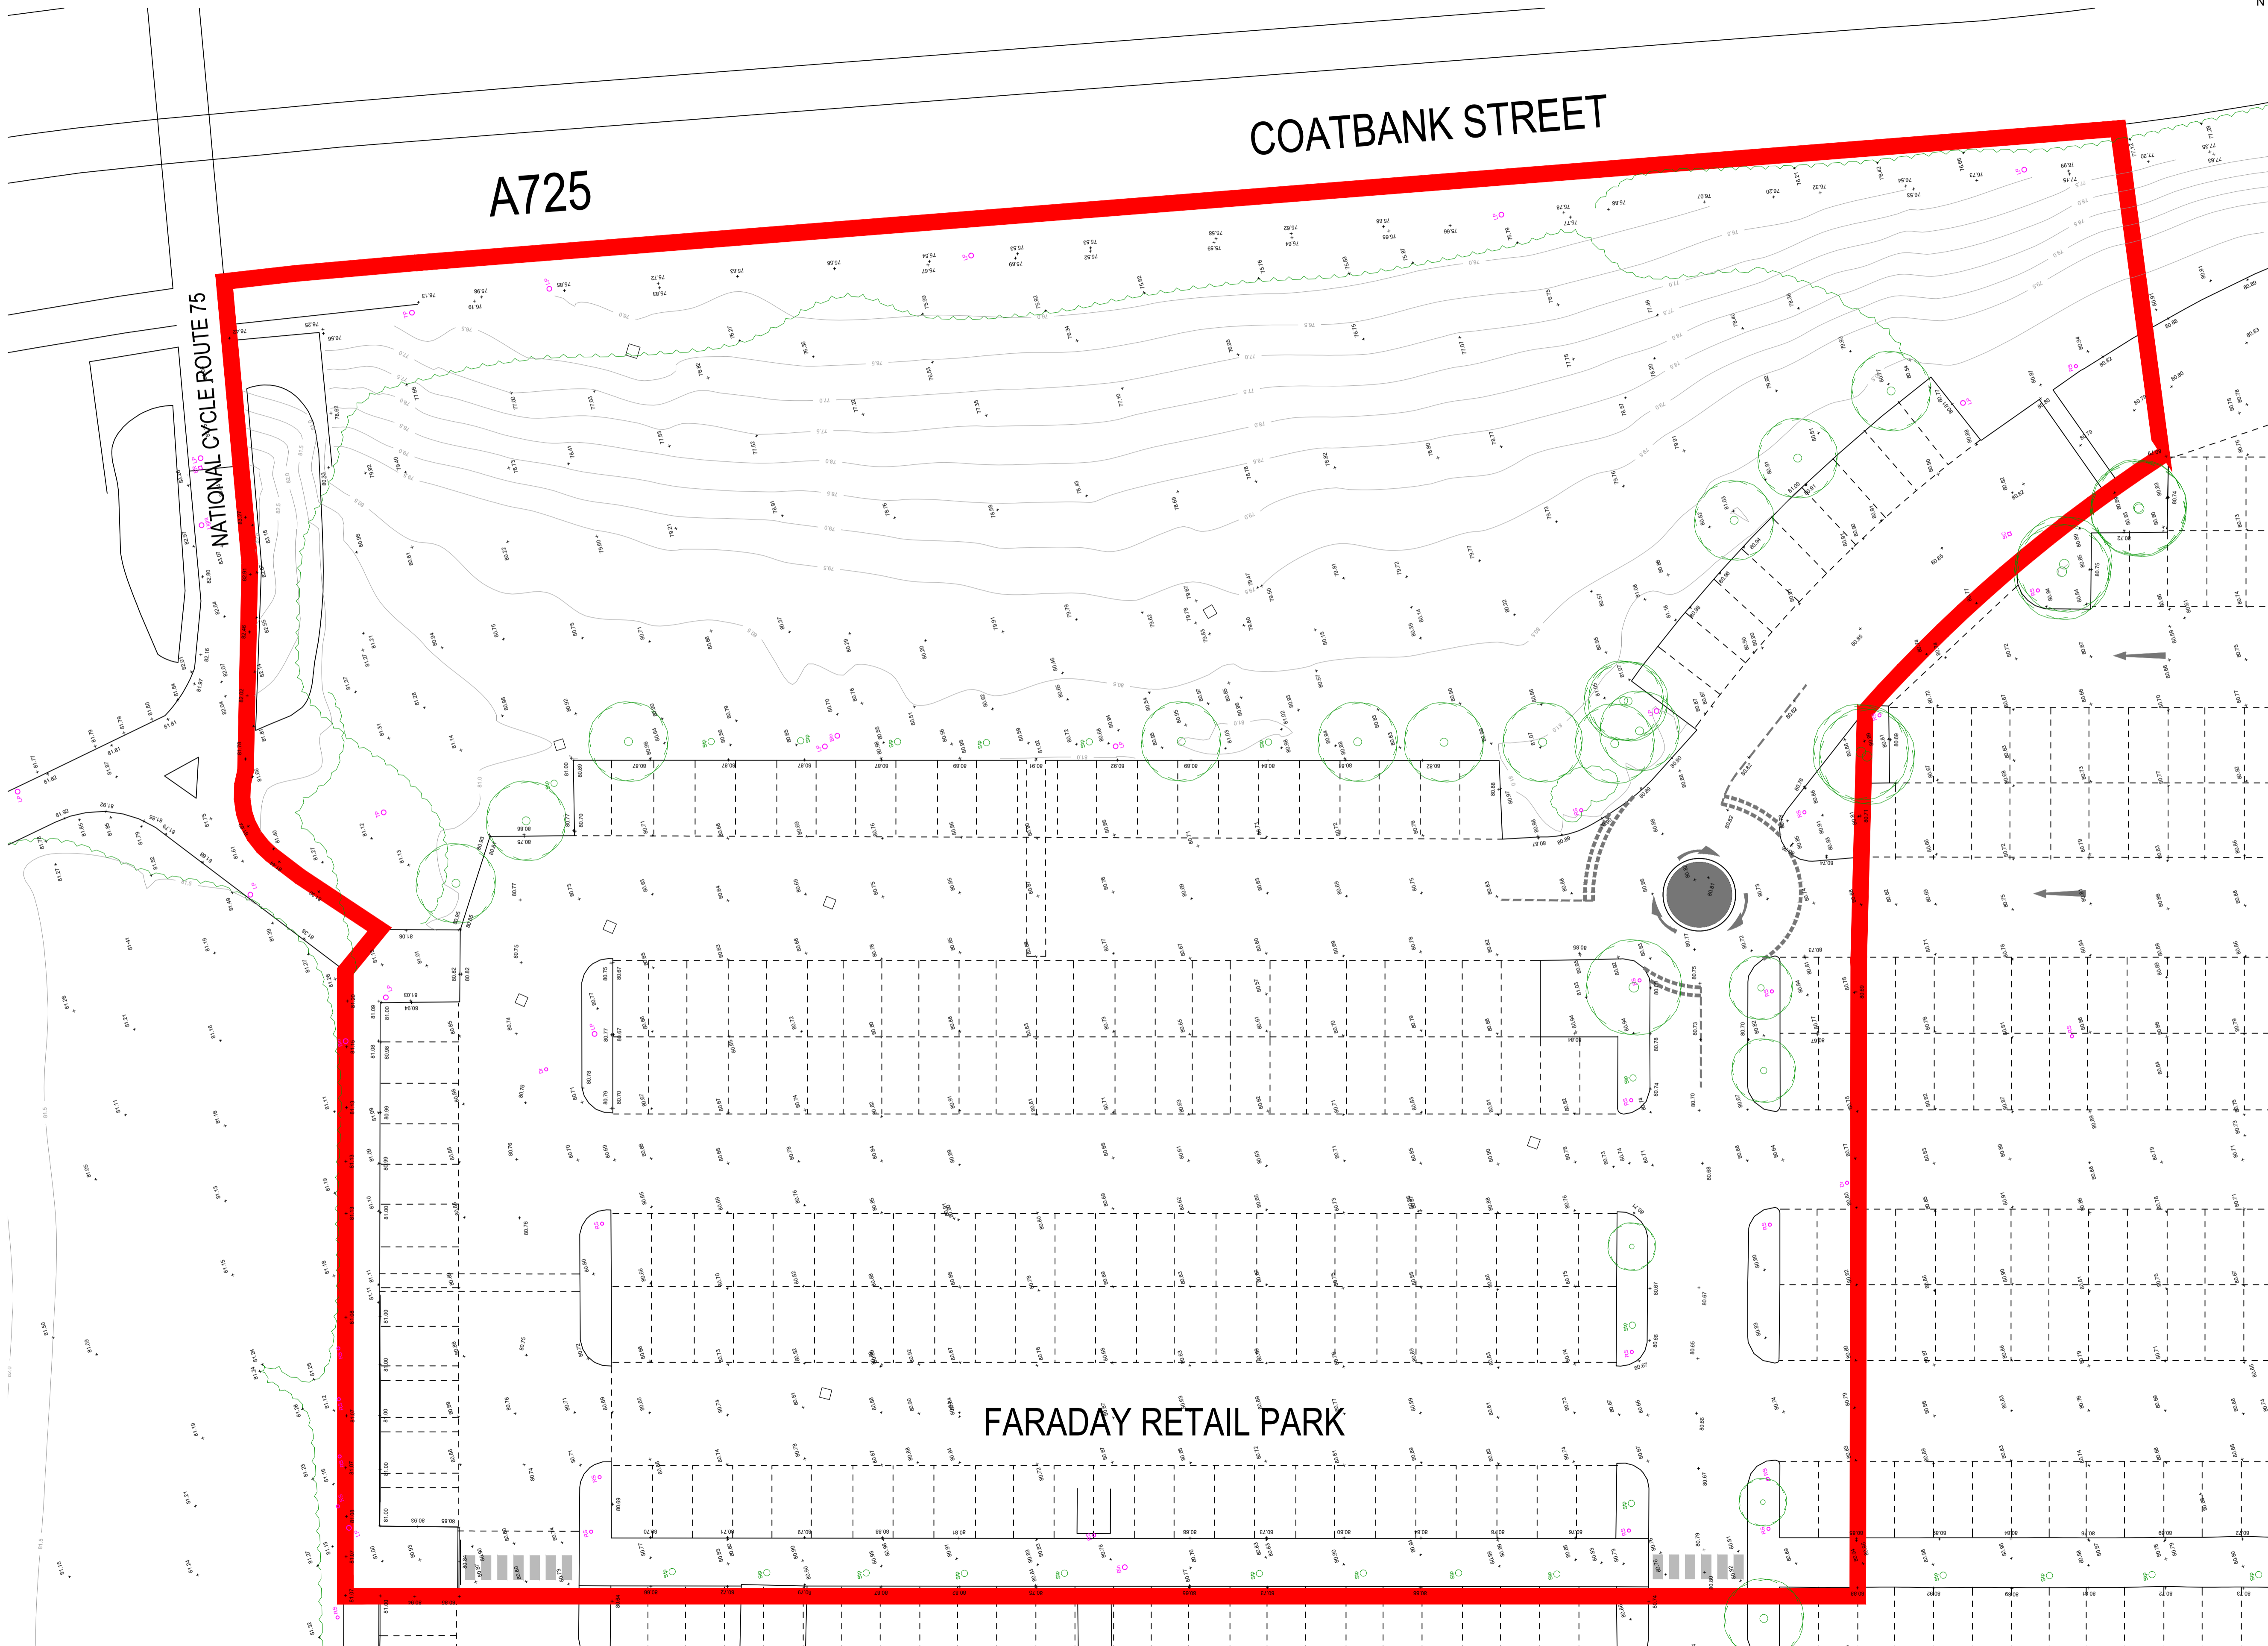

1. Do not scale this drawing - if in doubt ask.
 2. All sizes to be checked on site prior to construction.
 3. This drawing is the copyright of the author.

APPLICATION BOUNDARY - 2.17 Ac / 0.88 Ha



PARKING
 Existing Retail Park Spaces: 1092 Spaces
 Existing Spaces within Boundary: 178 Spaces

P1 08.05.23 Application area updated. RP
smith design associates
 www.smithdesign.co.uk

Chartered Architects
 16 Lynedoch Crescent, Glasgow G3 6EQ 0141 353 3301
 client Legal & General

project Proposed Terrace Units
 Faraday Retail Park, COATBRIDGE

drawing Existing Site Plan original size A1

scale 1:200 drawn PJM

date 05.04.23 checked

status PLANNING posed

job no. G3093 drawing no. AL(0)003 revision P1

