




1. Do not scale this drawing - if in doubt ask.  
 2. All sizes to be checked on site prior to construction.  
 3. This drawing is the copyright of the author.

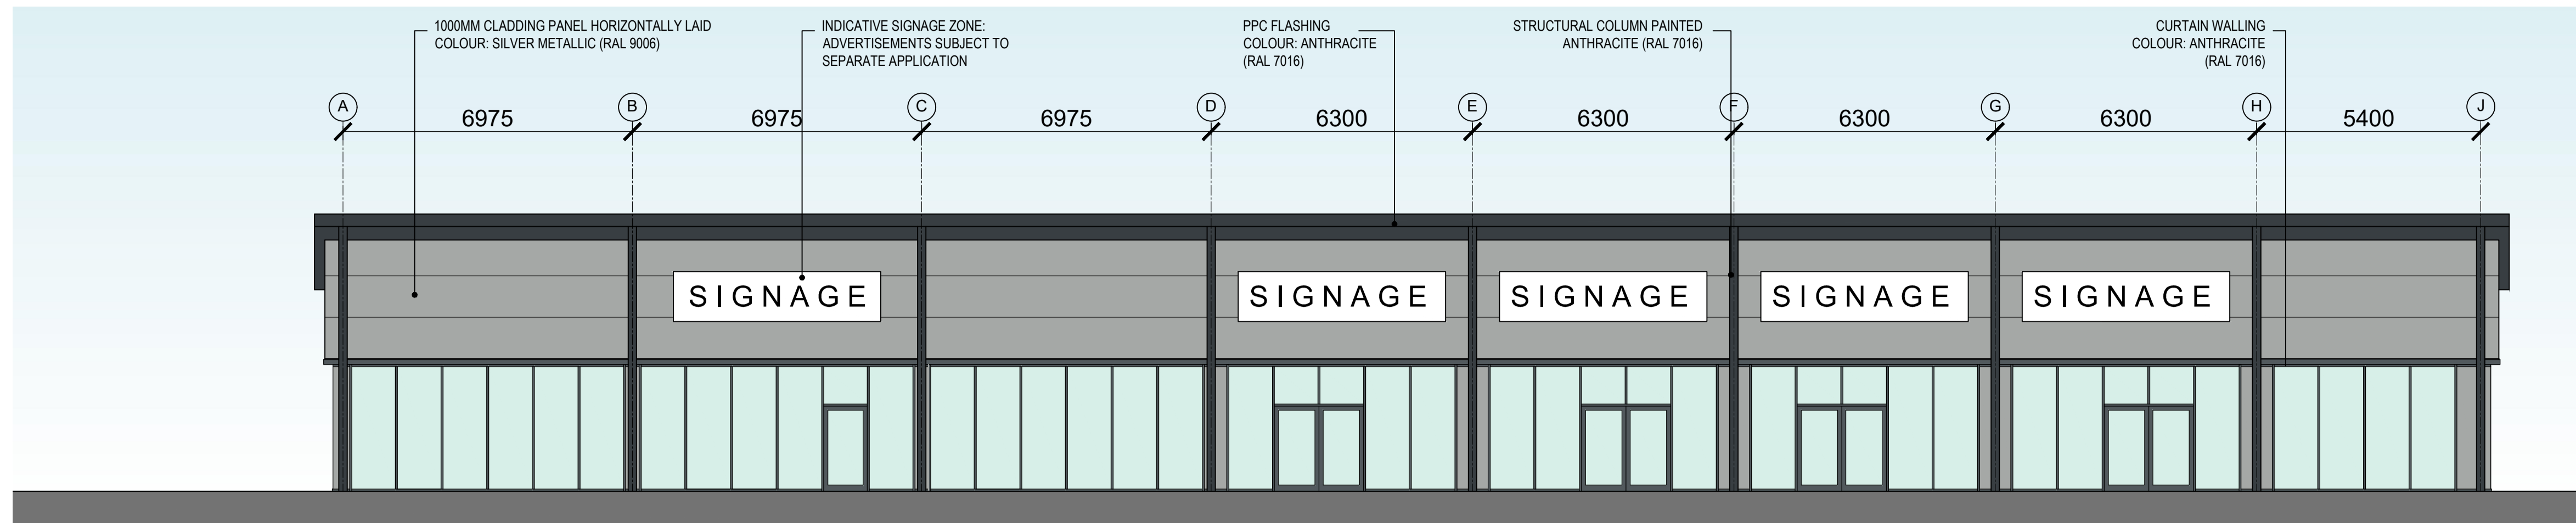


West Elevation | Scale 1:100

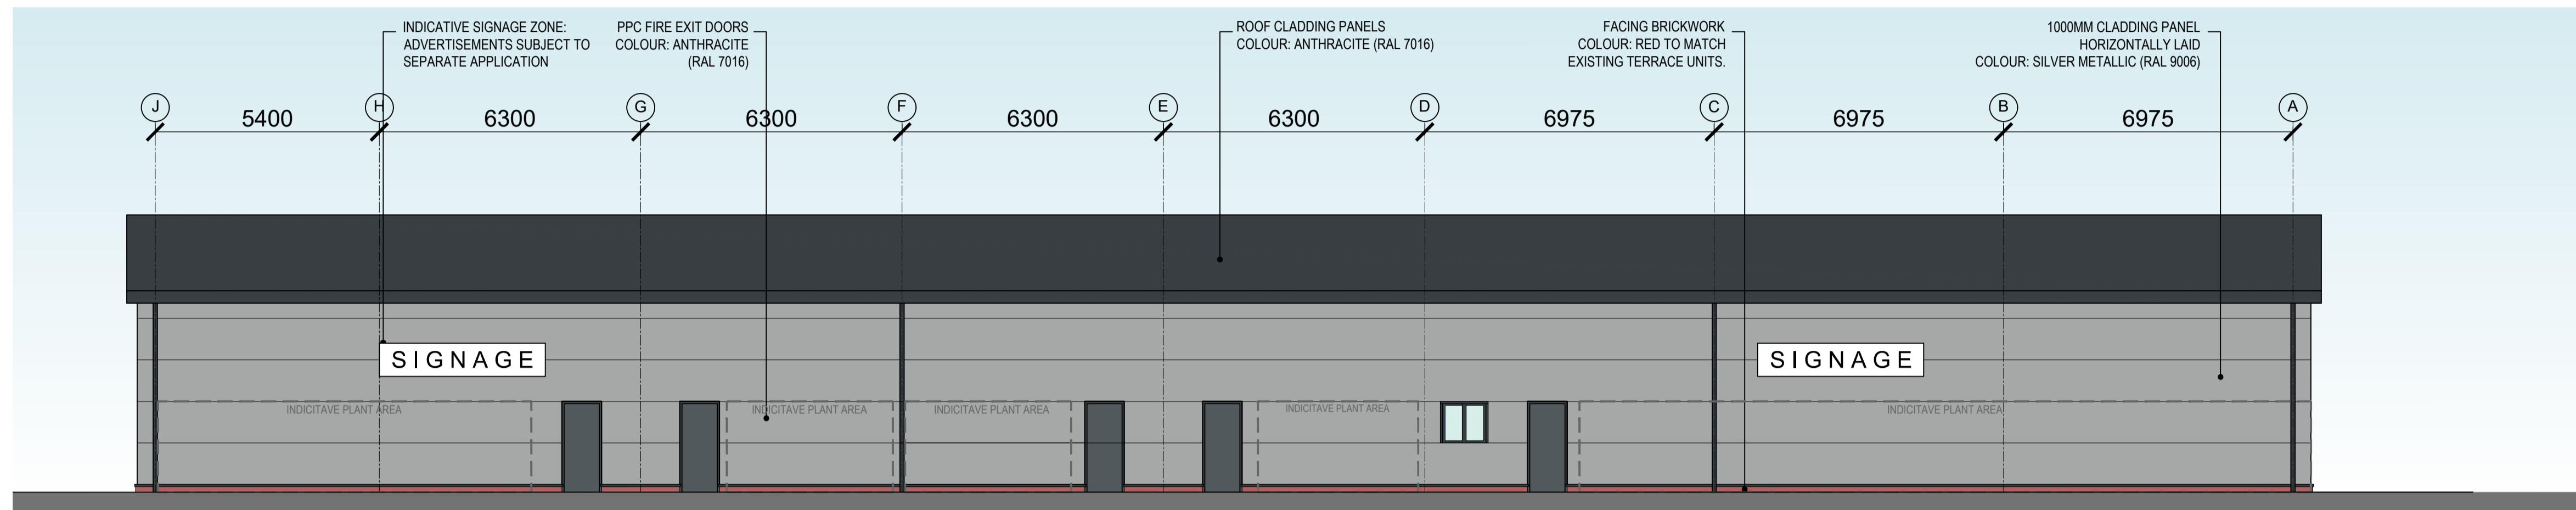


East Elevation | Scale 1:100

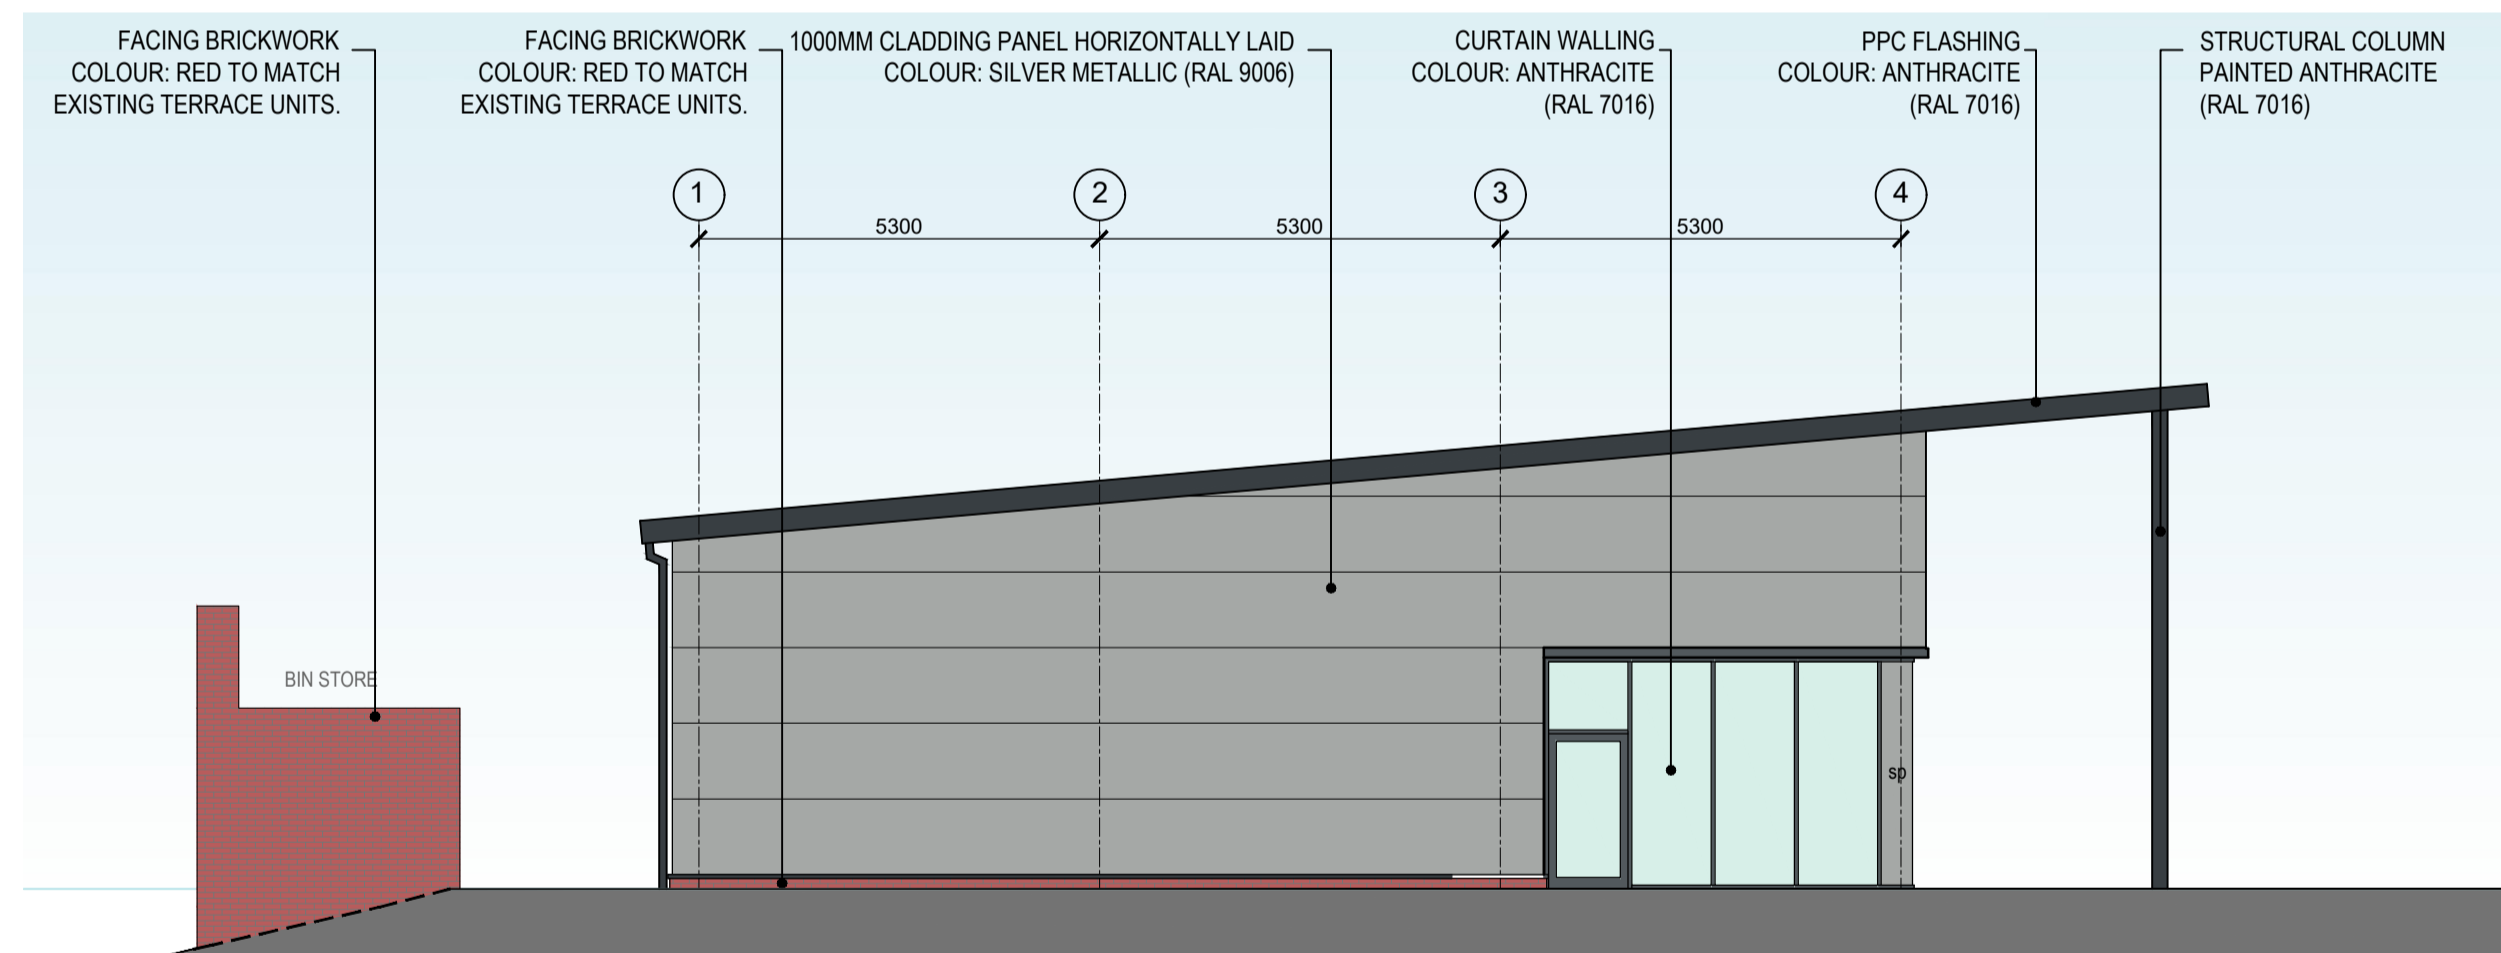


North Elevation | Scale 1:100

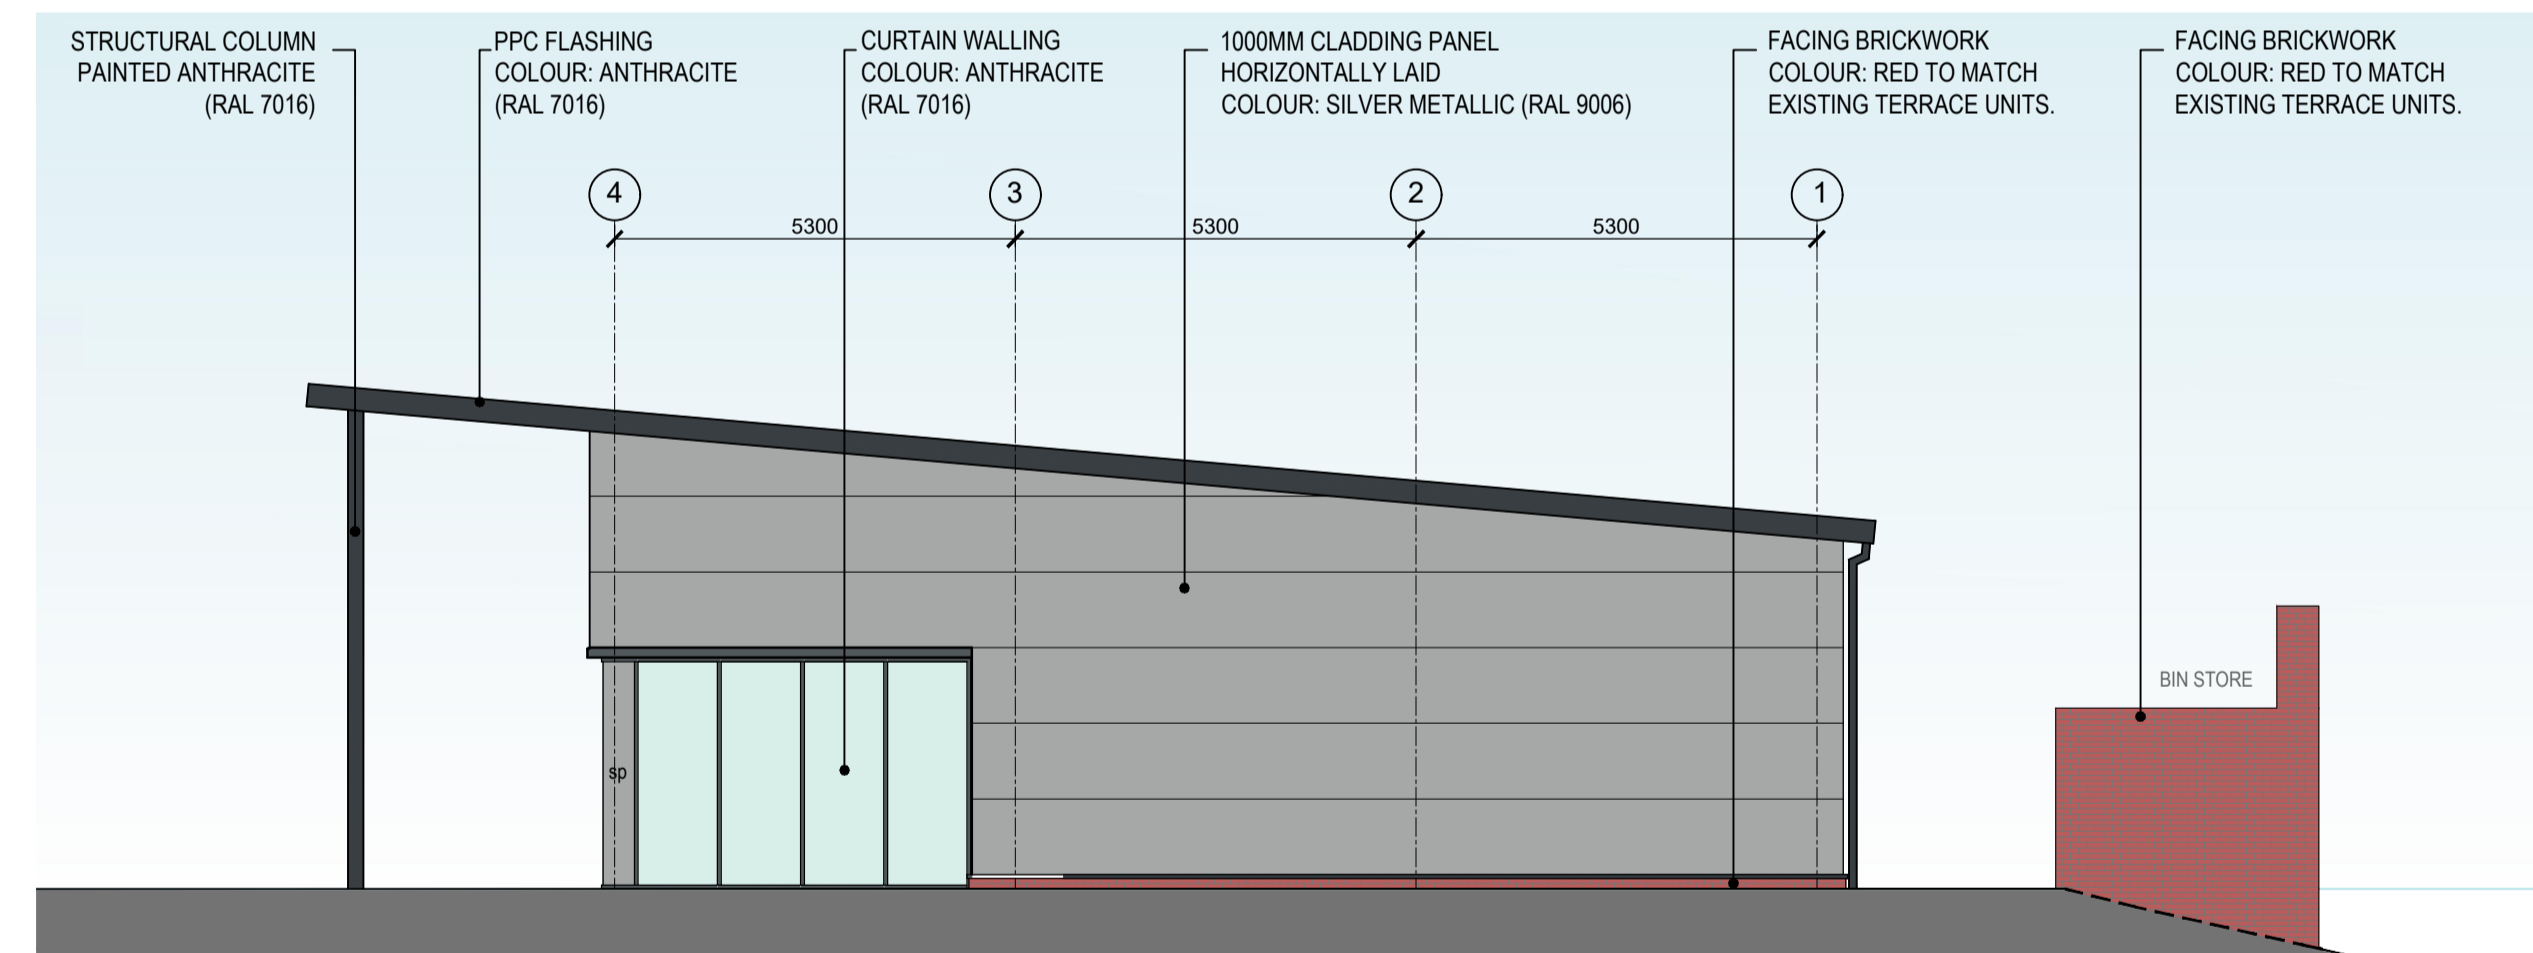

South Elevation | Scale 1:100

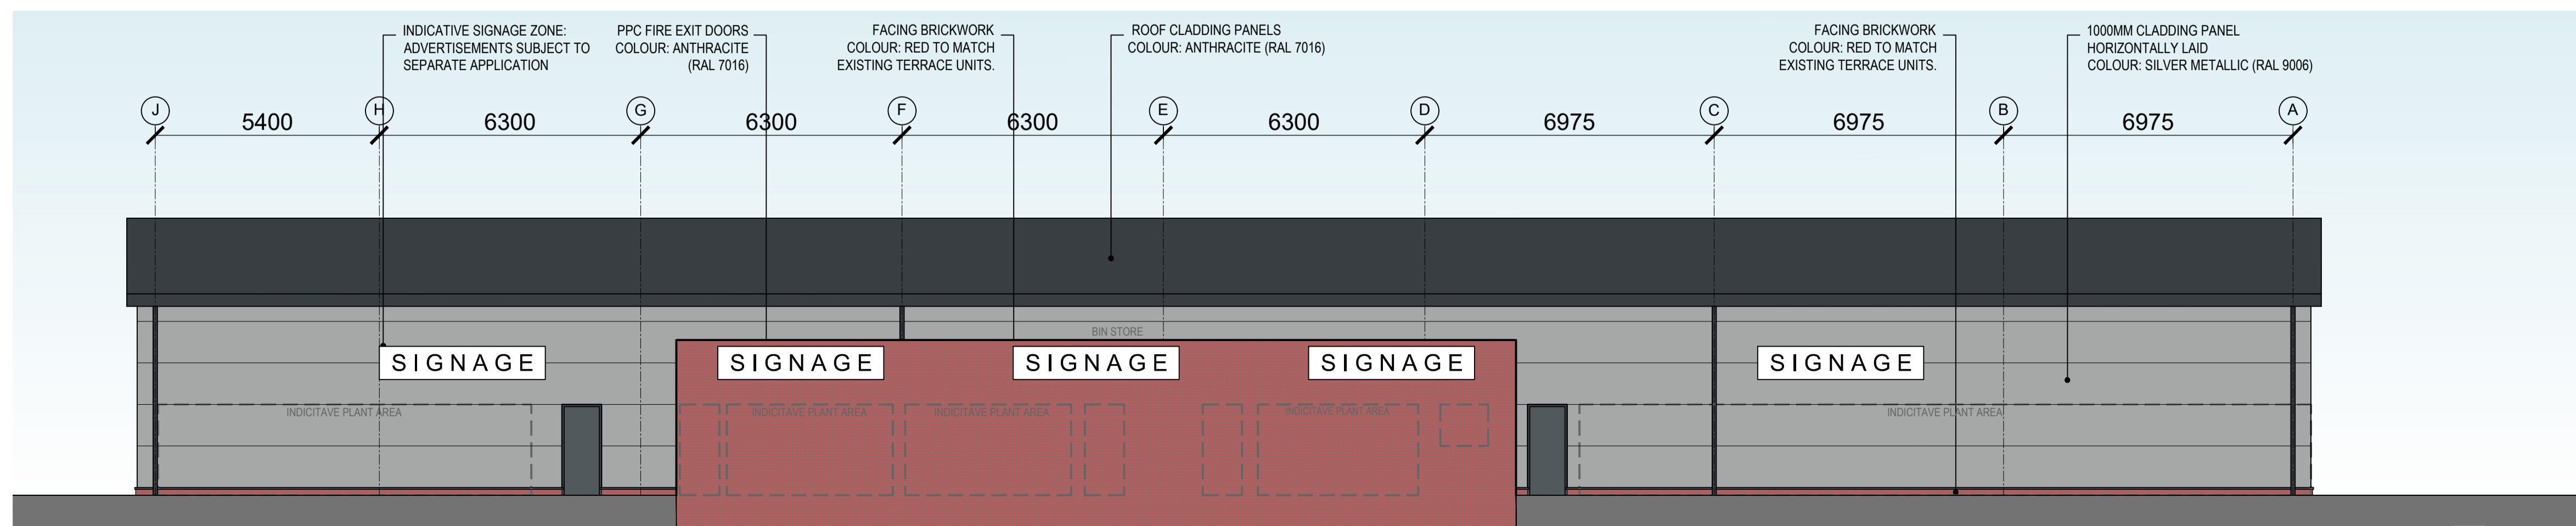

East Elevation with Bin Store | Scale 1:100

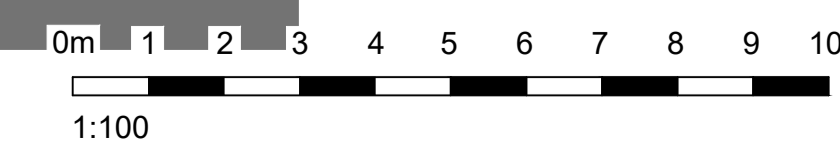

P8	21.11.23	Elevations changed in line with updated Proposed Floor Plan.	RP
P7	02.11.23	Scale adjusted.	RP
P6	13.09.23	Takeaway window added. Additional elevation included.	RP
P5	12.04.23	Bin store moved. Plant areas adjusted. Glazed screen & doors altered.	RP
P4	15.05.23	Bin store altered.	RP
P3	12.05.23	Bin store height adjusted.	RP
P2	11.05.23	Bin store updated to brick.	RP
P1	08.05.23	Indicative signage zone & plant area included. Outline of bin store included.	RP

**smith design associates**  
 www.smithdesign.co.uk

Chartered Architects  
 16 Lynedoch Crescent, Glasgow G3 6EQ 0141 353 3501

client	Legal & General
project	Proposed Terrace Units Faraday Retail Park, COATBRIDGE
drawing	Proposed Elevations A1
scale	1:100
date	05.04.23
status	PLANNING
job no.	G3093
drawing no.	AL(0)006
revision	P8