

REPORT ERRORS AND OMISSIONS TO THE ARCHITECT
CHECK ALL DIMENSIONS BEFORE FABRICATION

| REVISION | DRAWN | CHKD | DATE |
|----------|-------|------|----------|
| - | - | - | --/--/-- |



FRONT ELEVATION



SIDE ELEVATION (Viewed from no.233)




REAR ELEVATION


Bushes, trees, external drainage
and awning to rear elevation
omitted for clarification.




SIDE ELEVATION (Viewed from no.229)

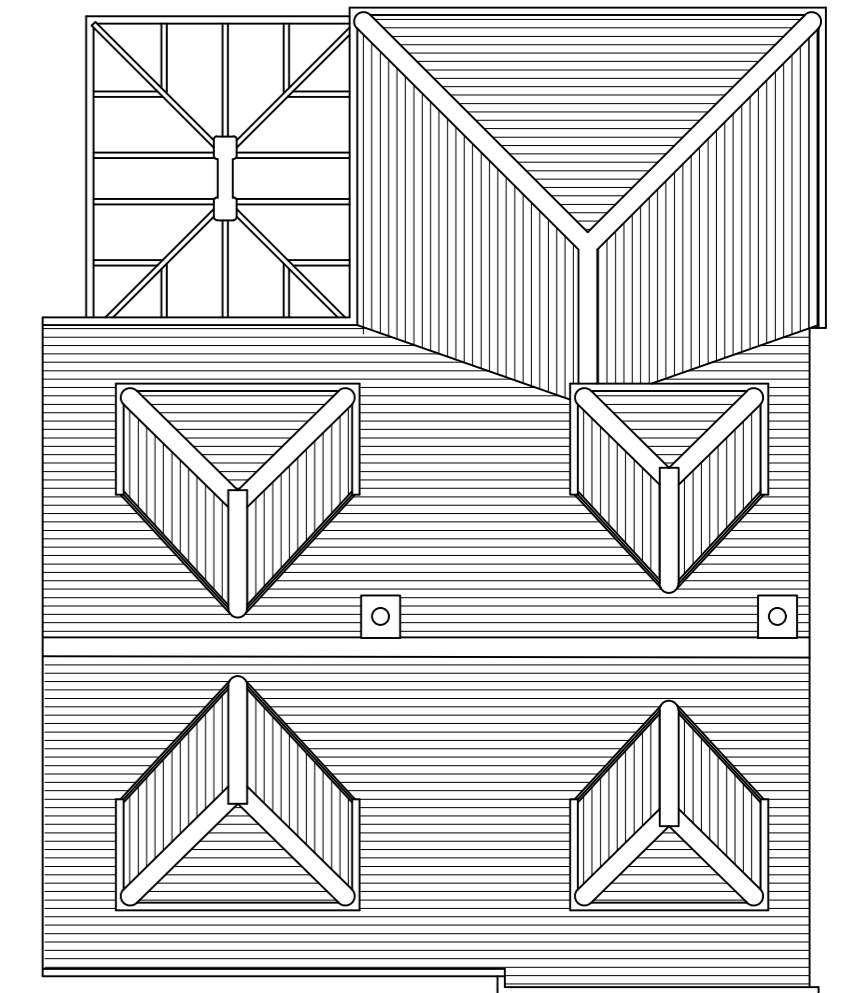

ROOF PLAN

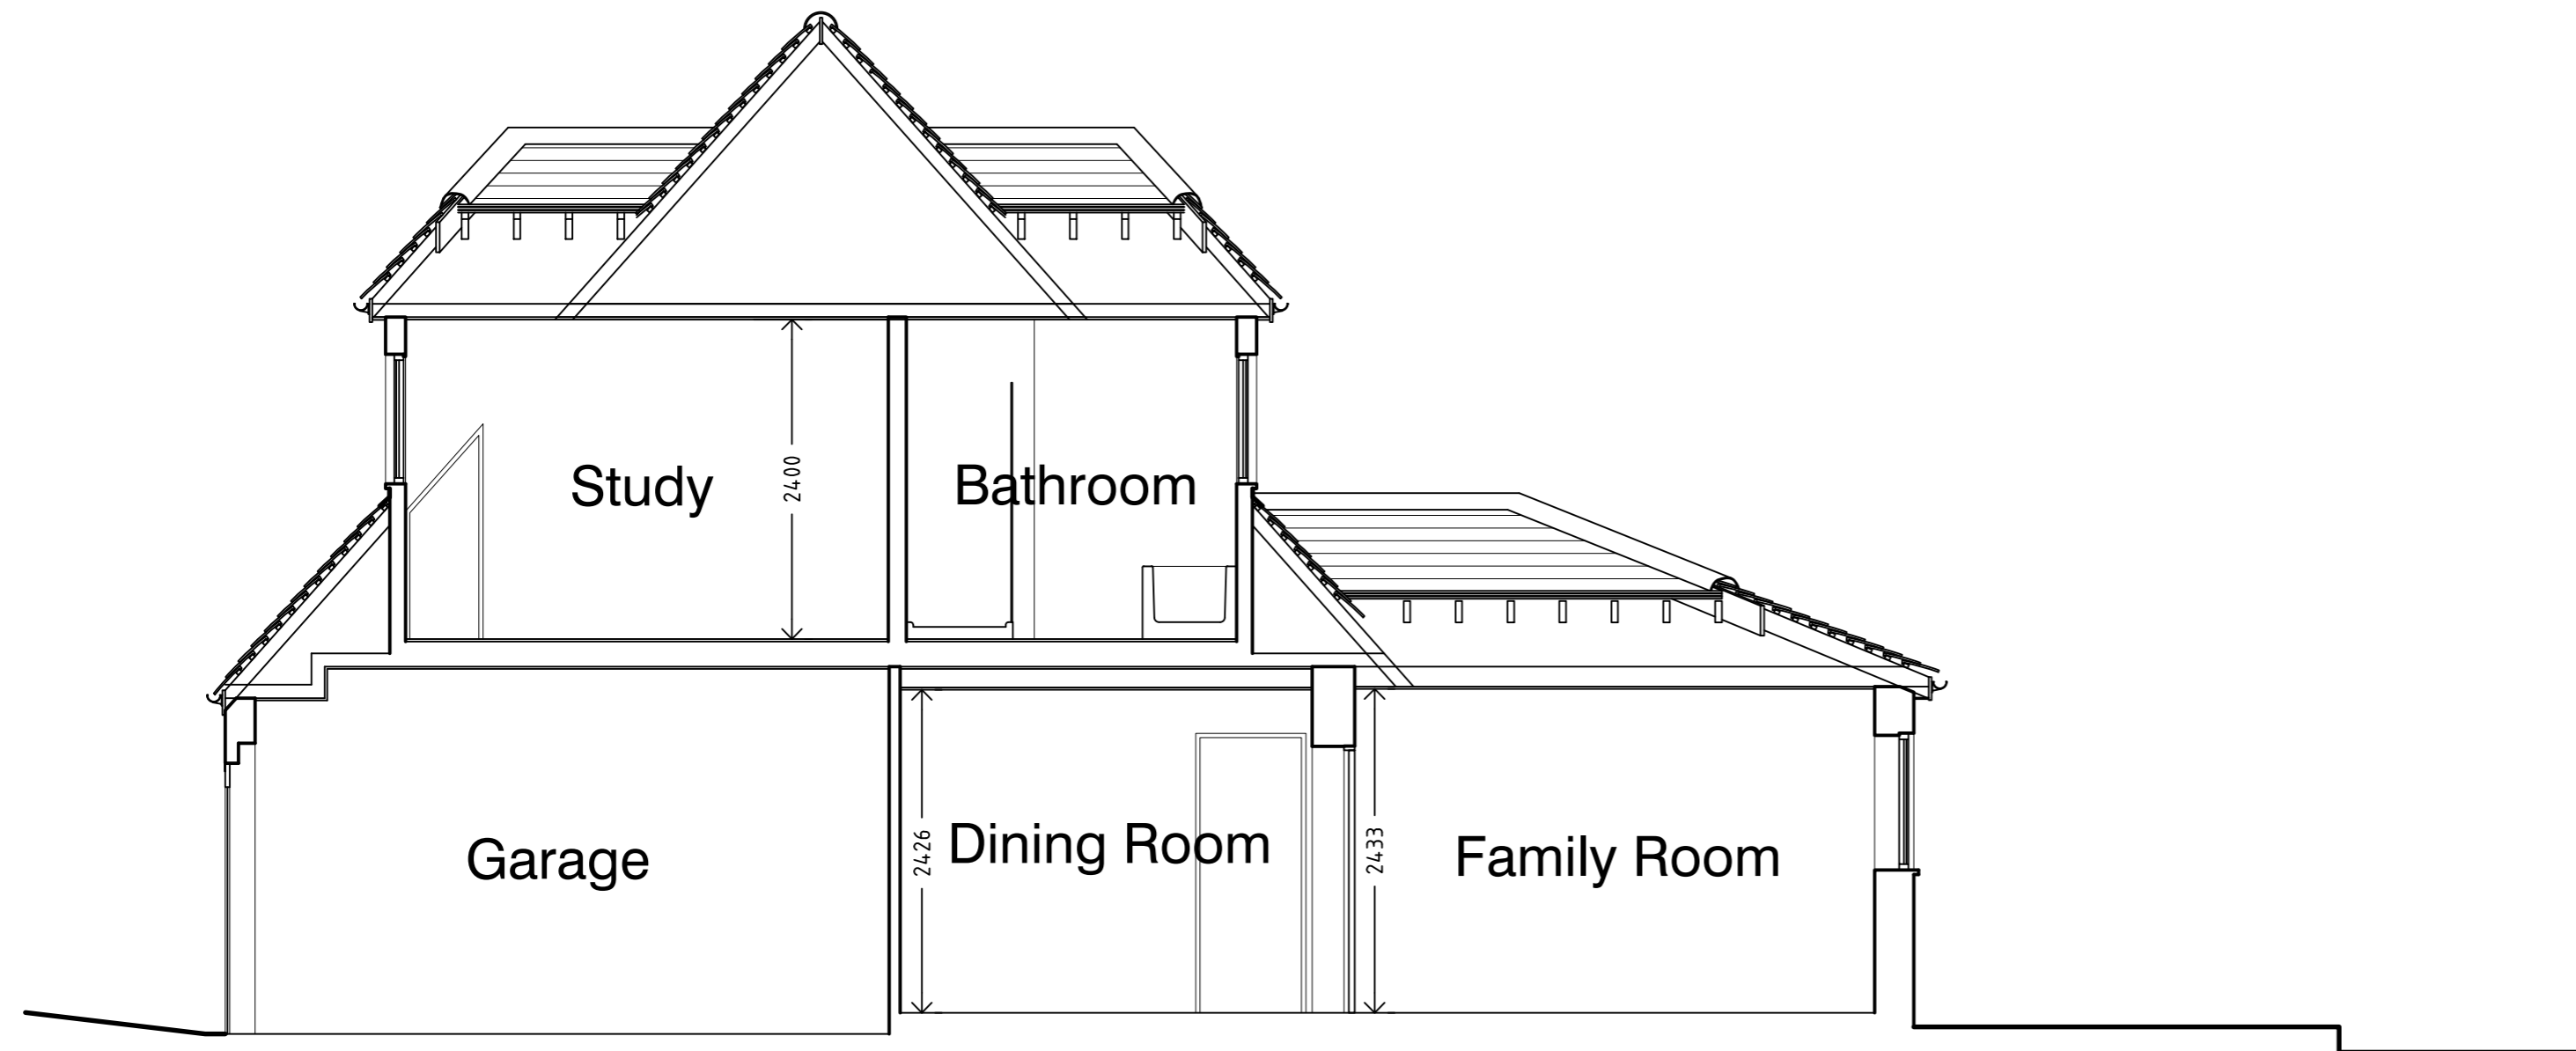

TYPICAL SECTION THROUGH

 

CONTRACT
231 Pound Lane
Bowers Gifford, Basildon
essex. SS13 2LB.

TITLE
Existing Section and
Elevations.

| | |
|------------|-------------------|
| SCALE | 1:50, 1:100. |
| DATE | November 2023. |
| DRAWN | C.J. |
| CHECKED | |
| DRAWING No | 23233_002. |
| REVISION | |