



GROUND FLOOR PLAN

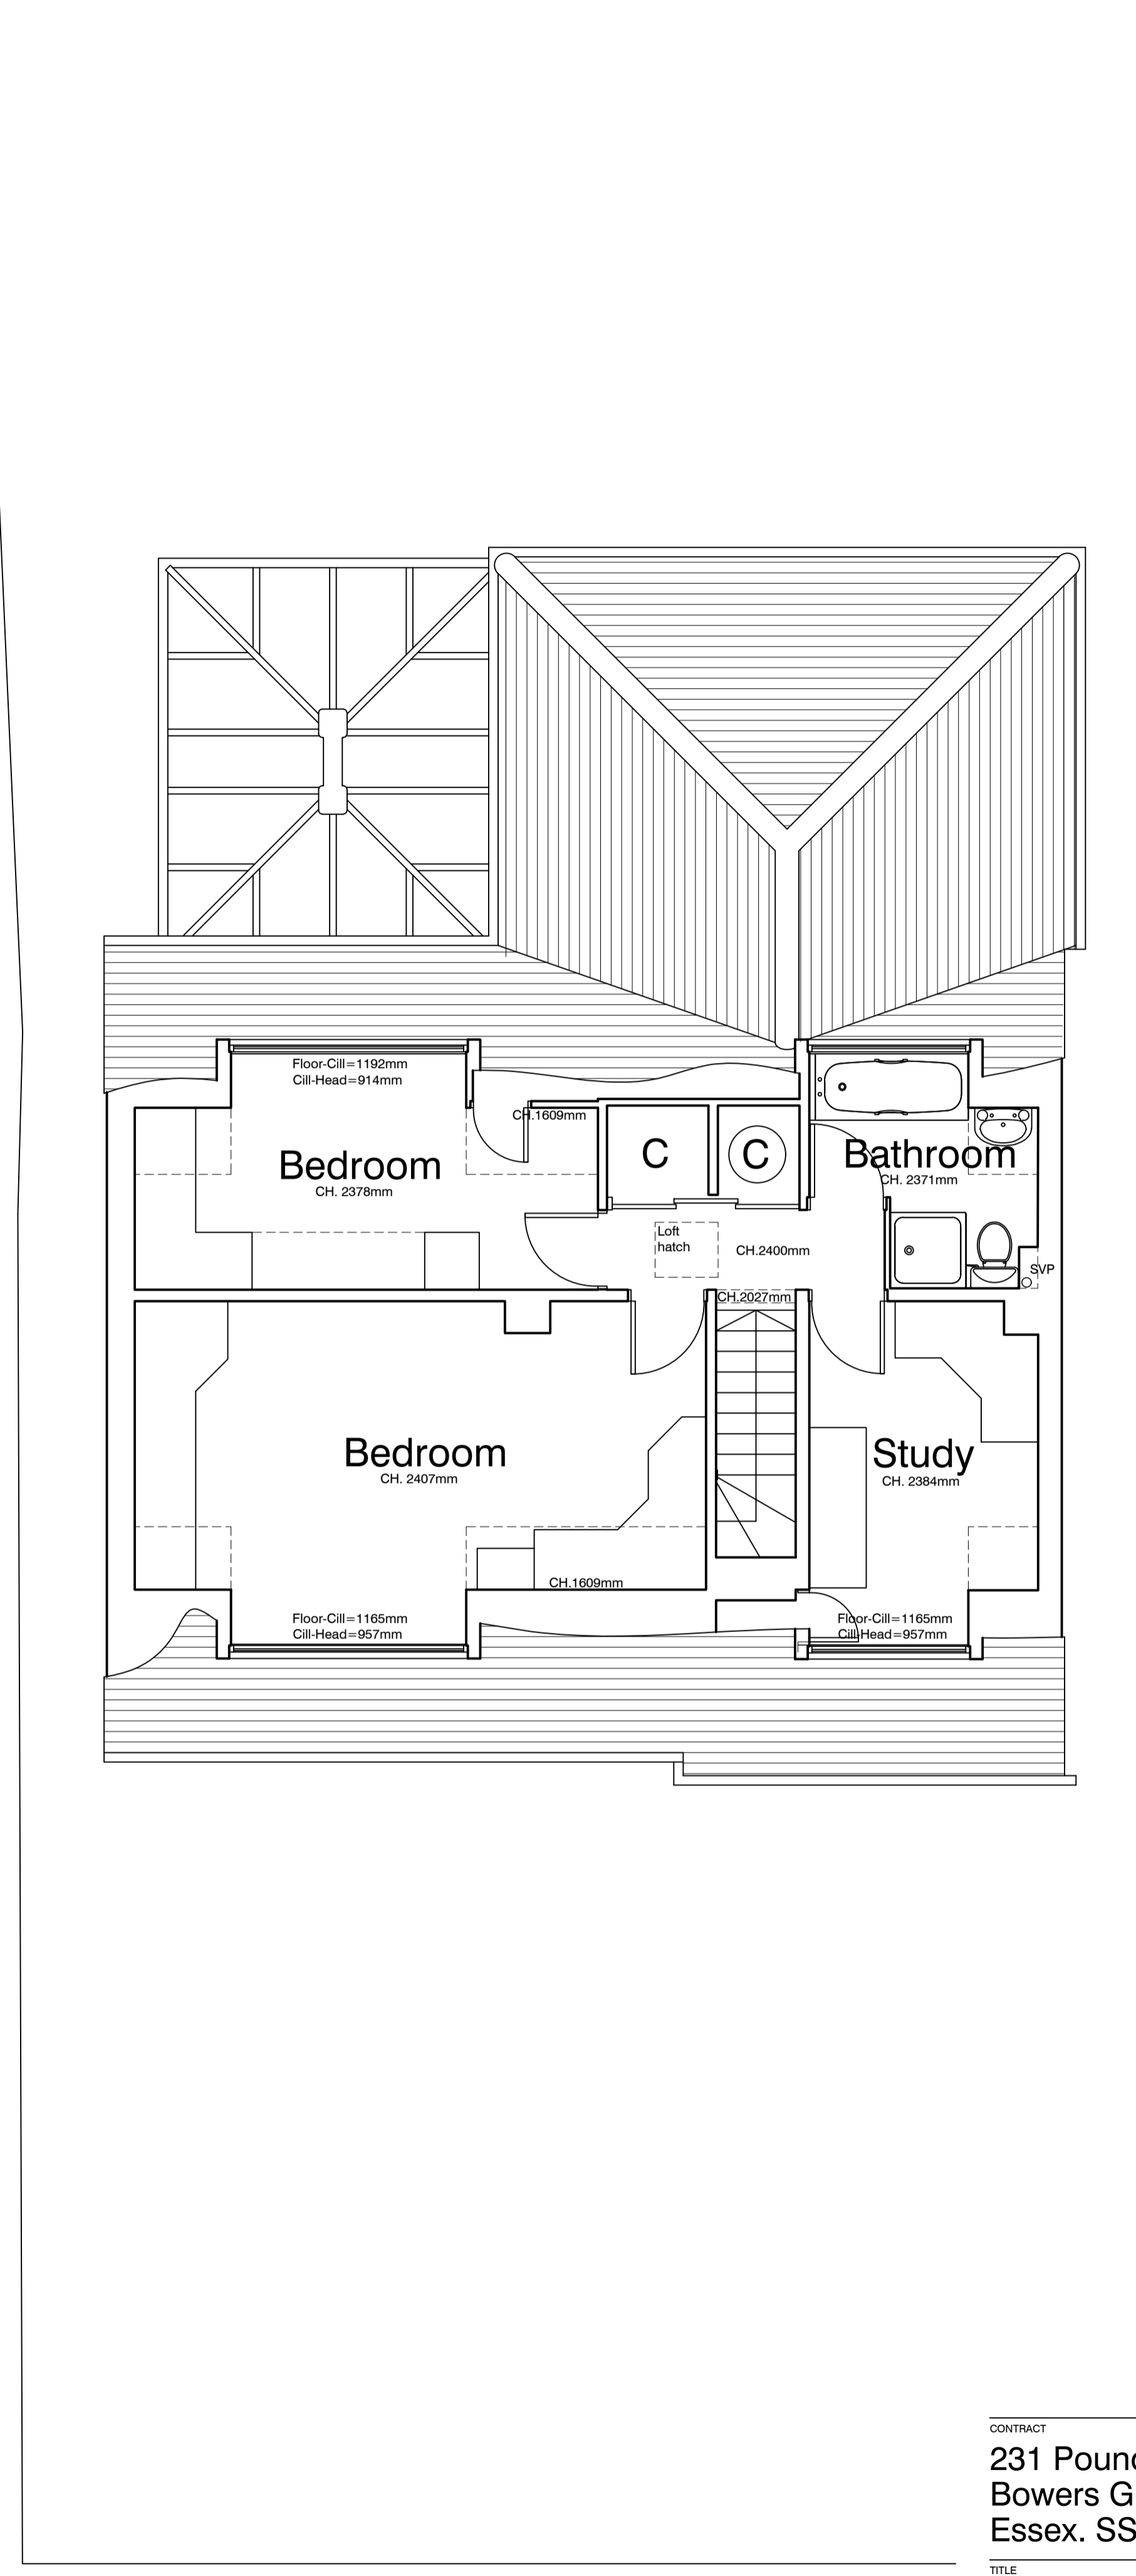

FIRST FLOOR PLAN

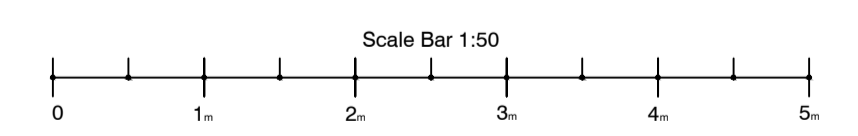

CONTRACT	231 Pound Lane Bowers Gifford, Basildon Essex. SS13 2LB.	SCALE	1:50.
DATE	November 2023.	DRAWN	C.J.
CHECKED		DRAWING No	23233_001.
TITLE	Existing Floor Plans.	REVISION	