


**RECEIVED**  
24/00012/FUL  
29.01.2024


DO NOT SCALE FROM THIS DRAWING. VERIFY ALL DIMENSIONS BEFORE SETTING OUT, COMMENCING WORK, OR MAKING ANY SHOP DRAWINGS. REPORT ANY DISCREPANCIES TO SUPERVISING OFFICER IMMEDIATELY. COPYRIGHT ©

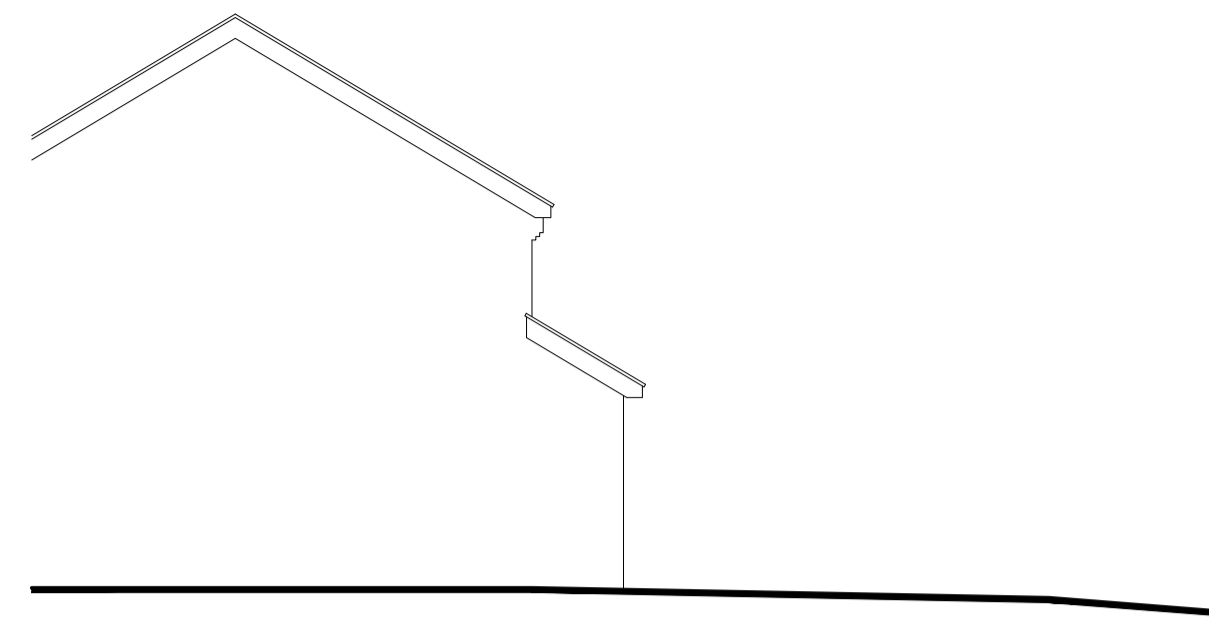

Side Elevation 1:100 Scale




Front Elevation 1:100 Scale

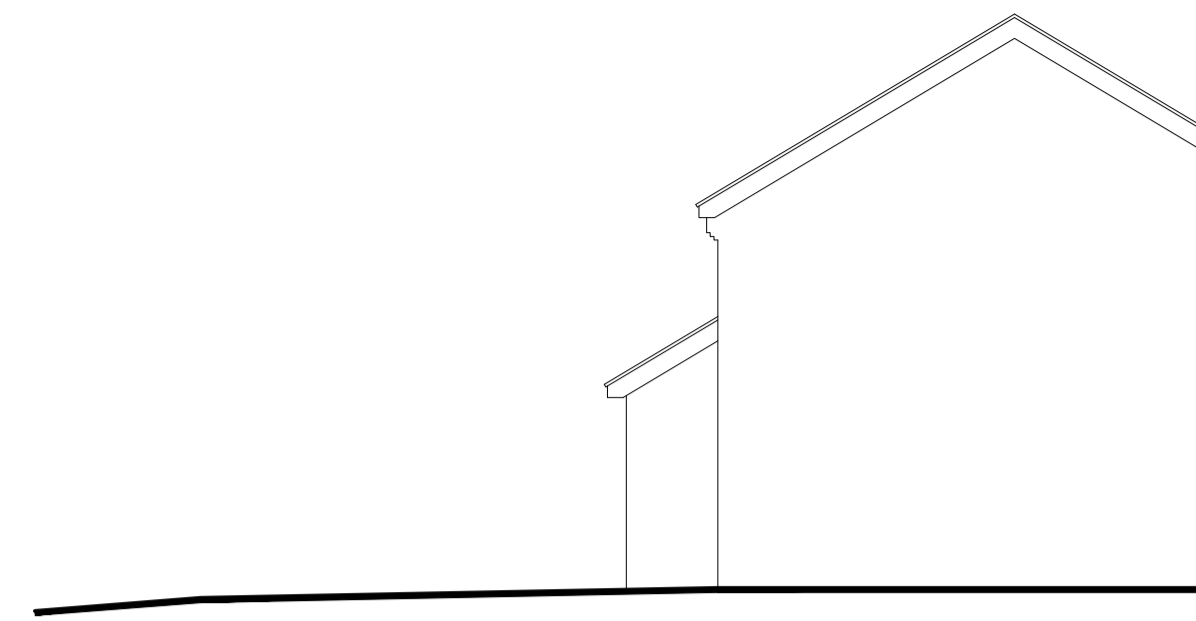


Side Elevation 1:100 Scale




Location Plan 1:1250 Scale

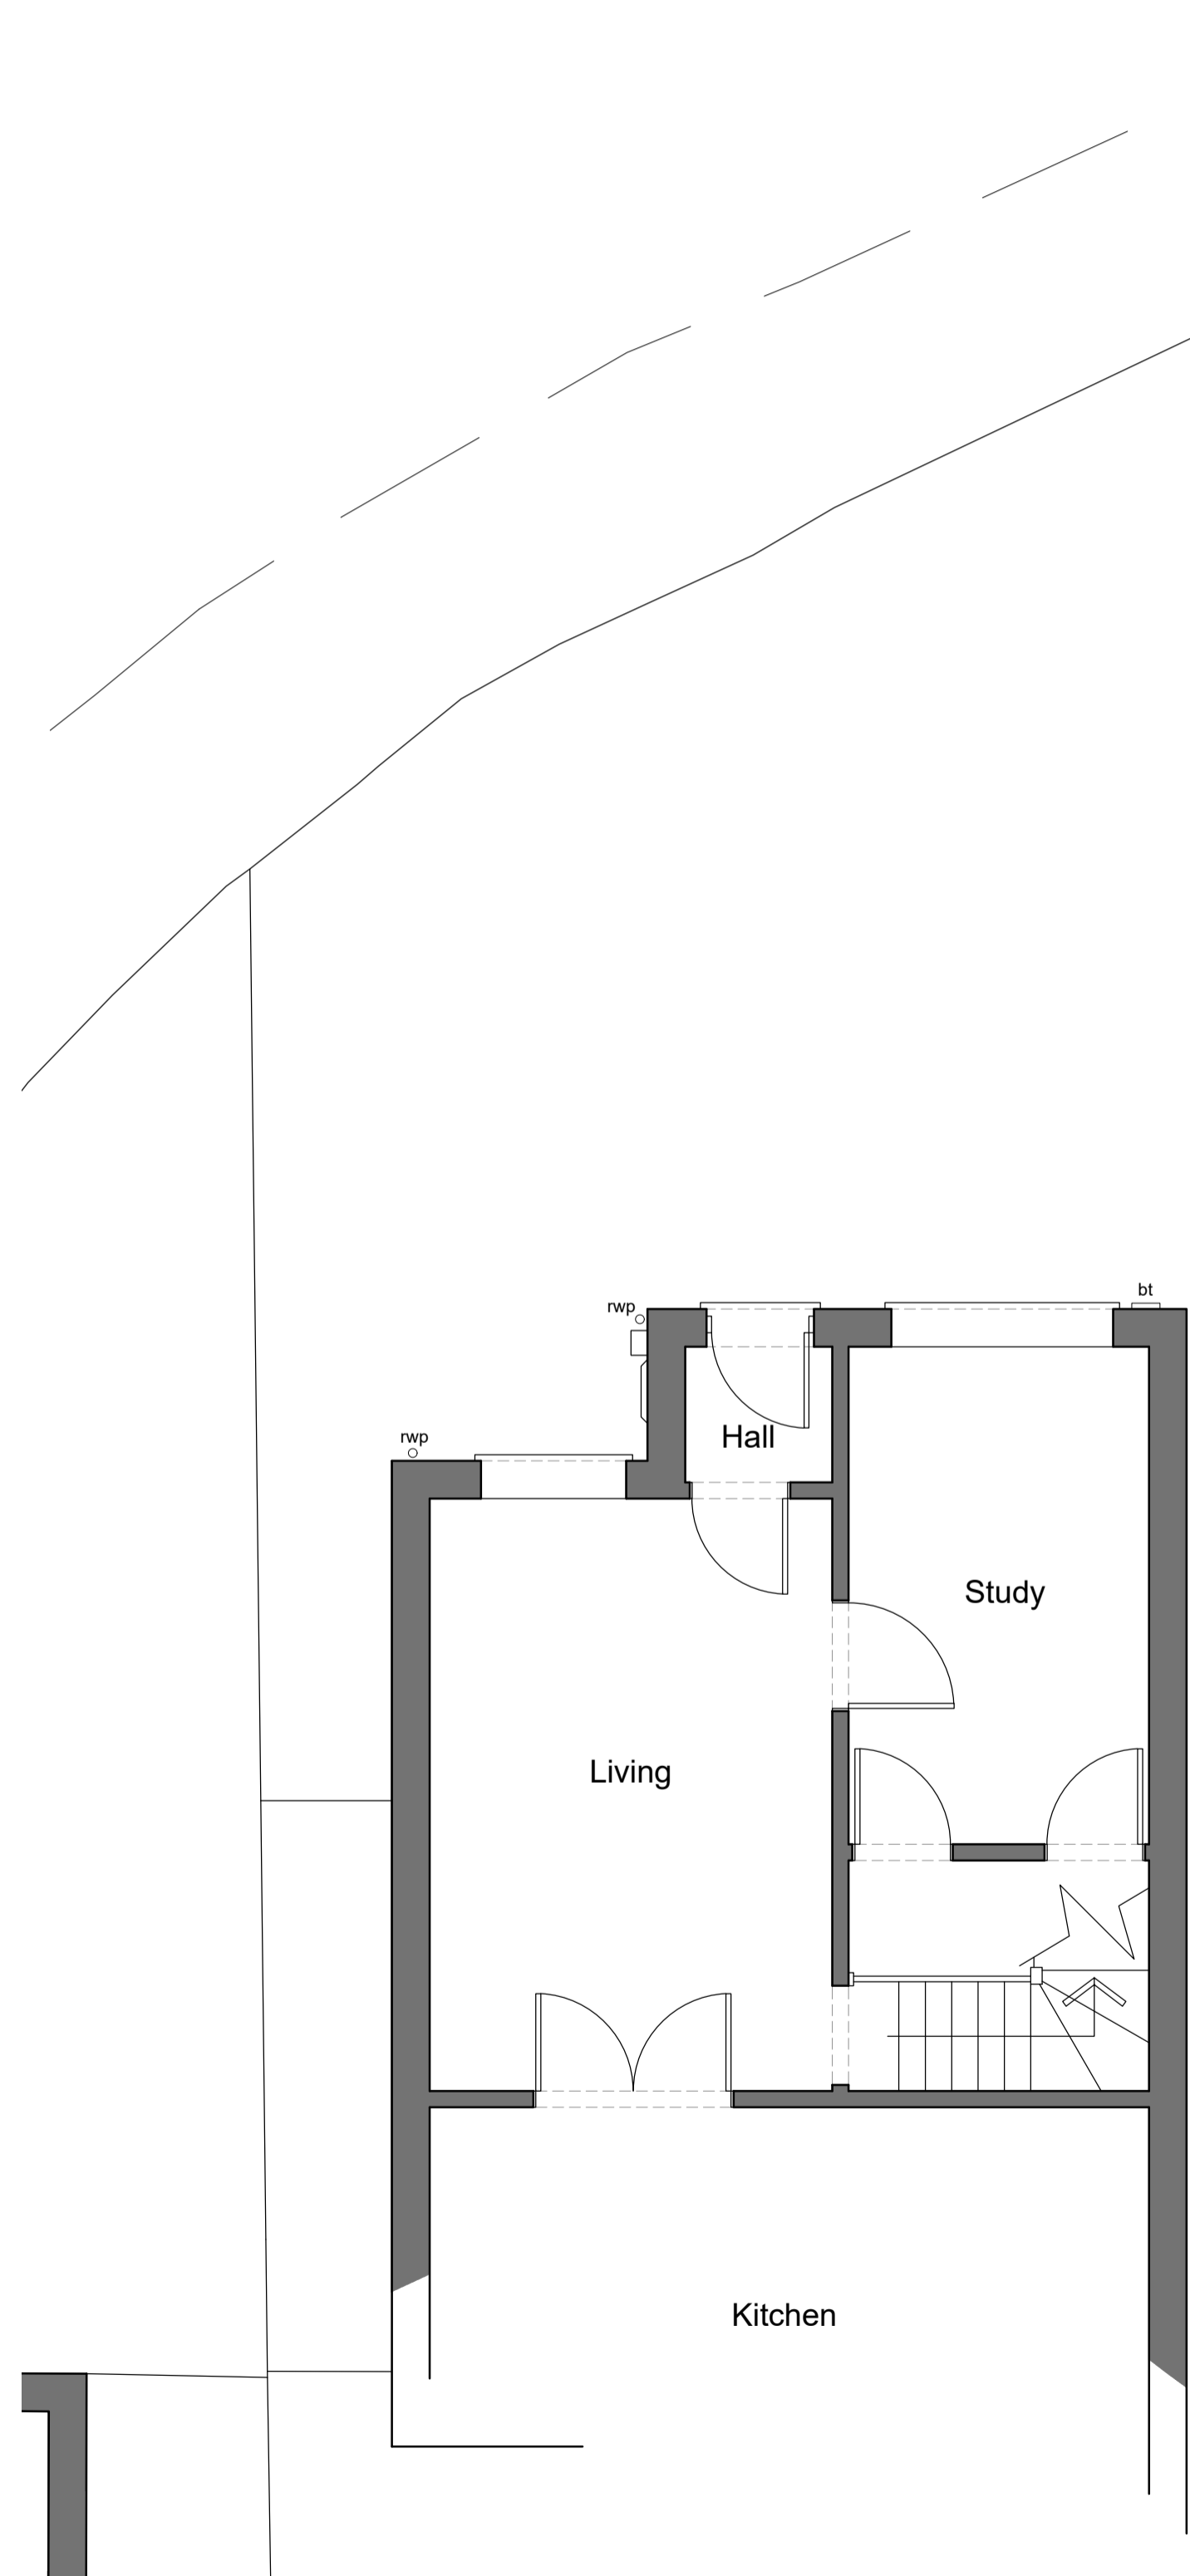

Ground Floor Plan 1:50 Scale

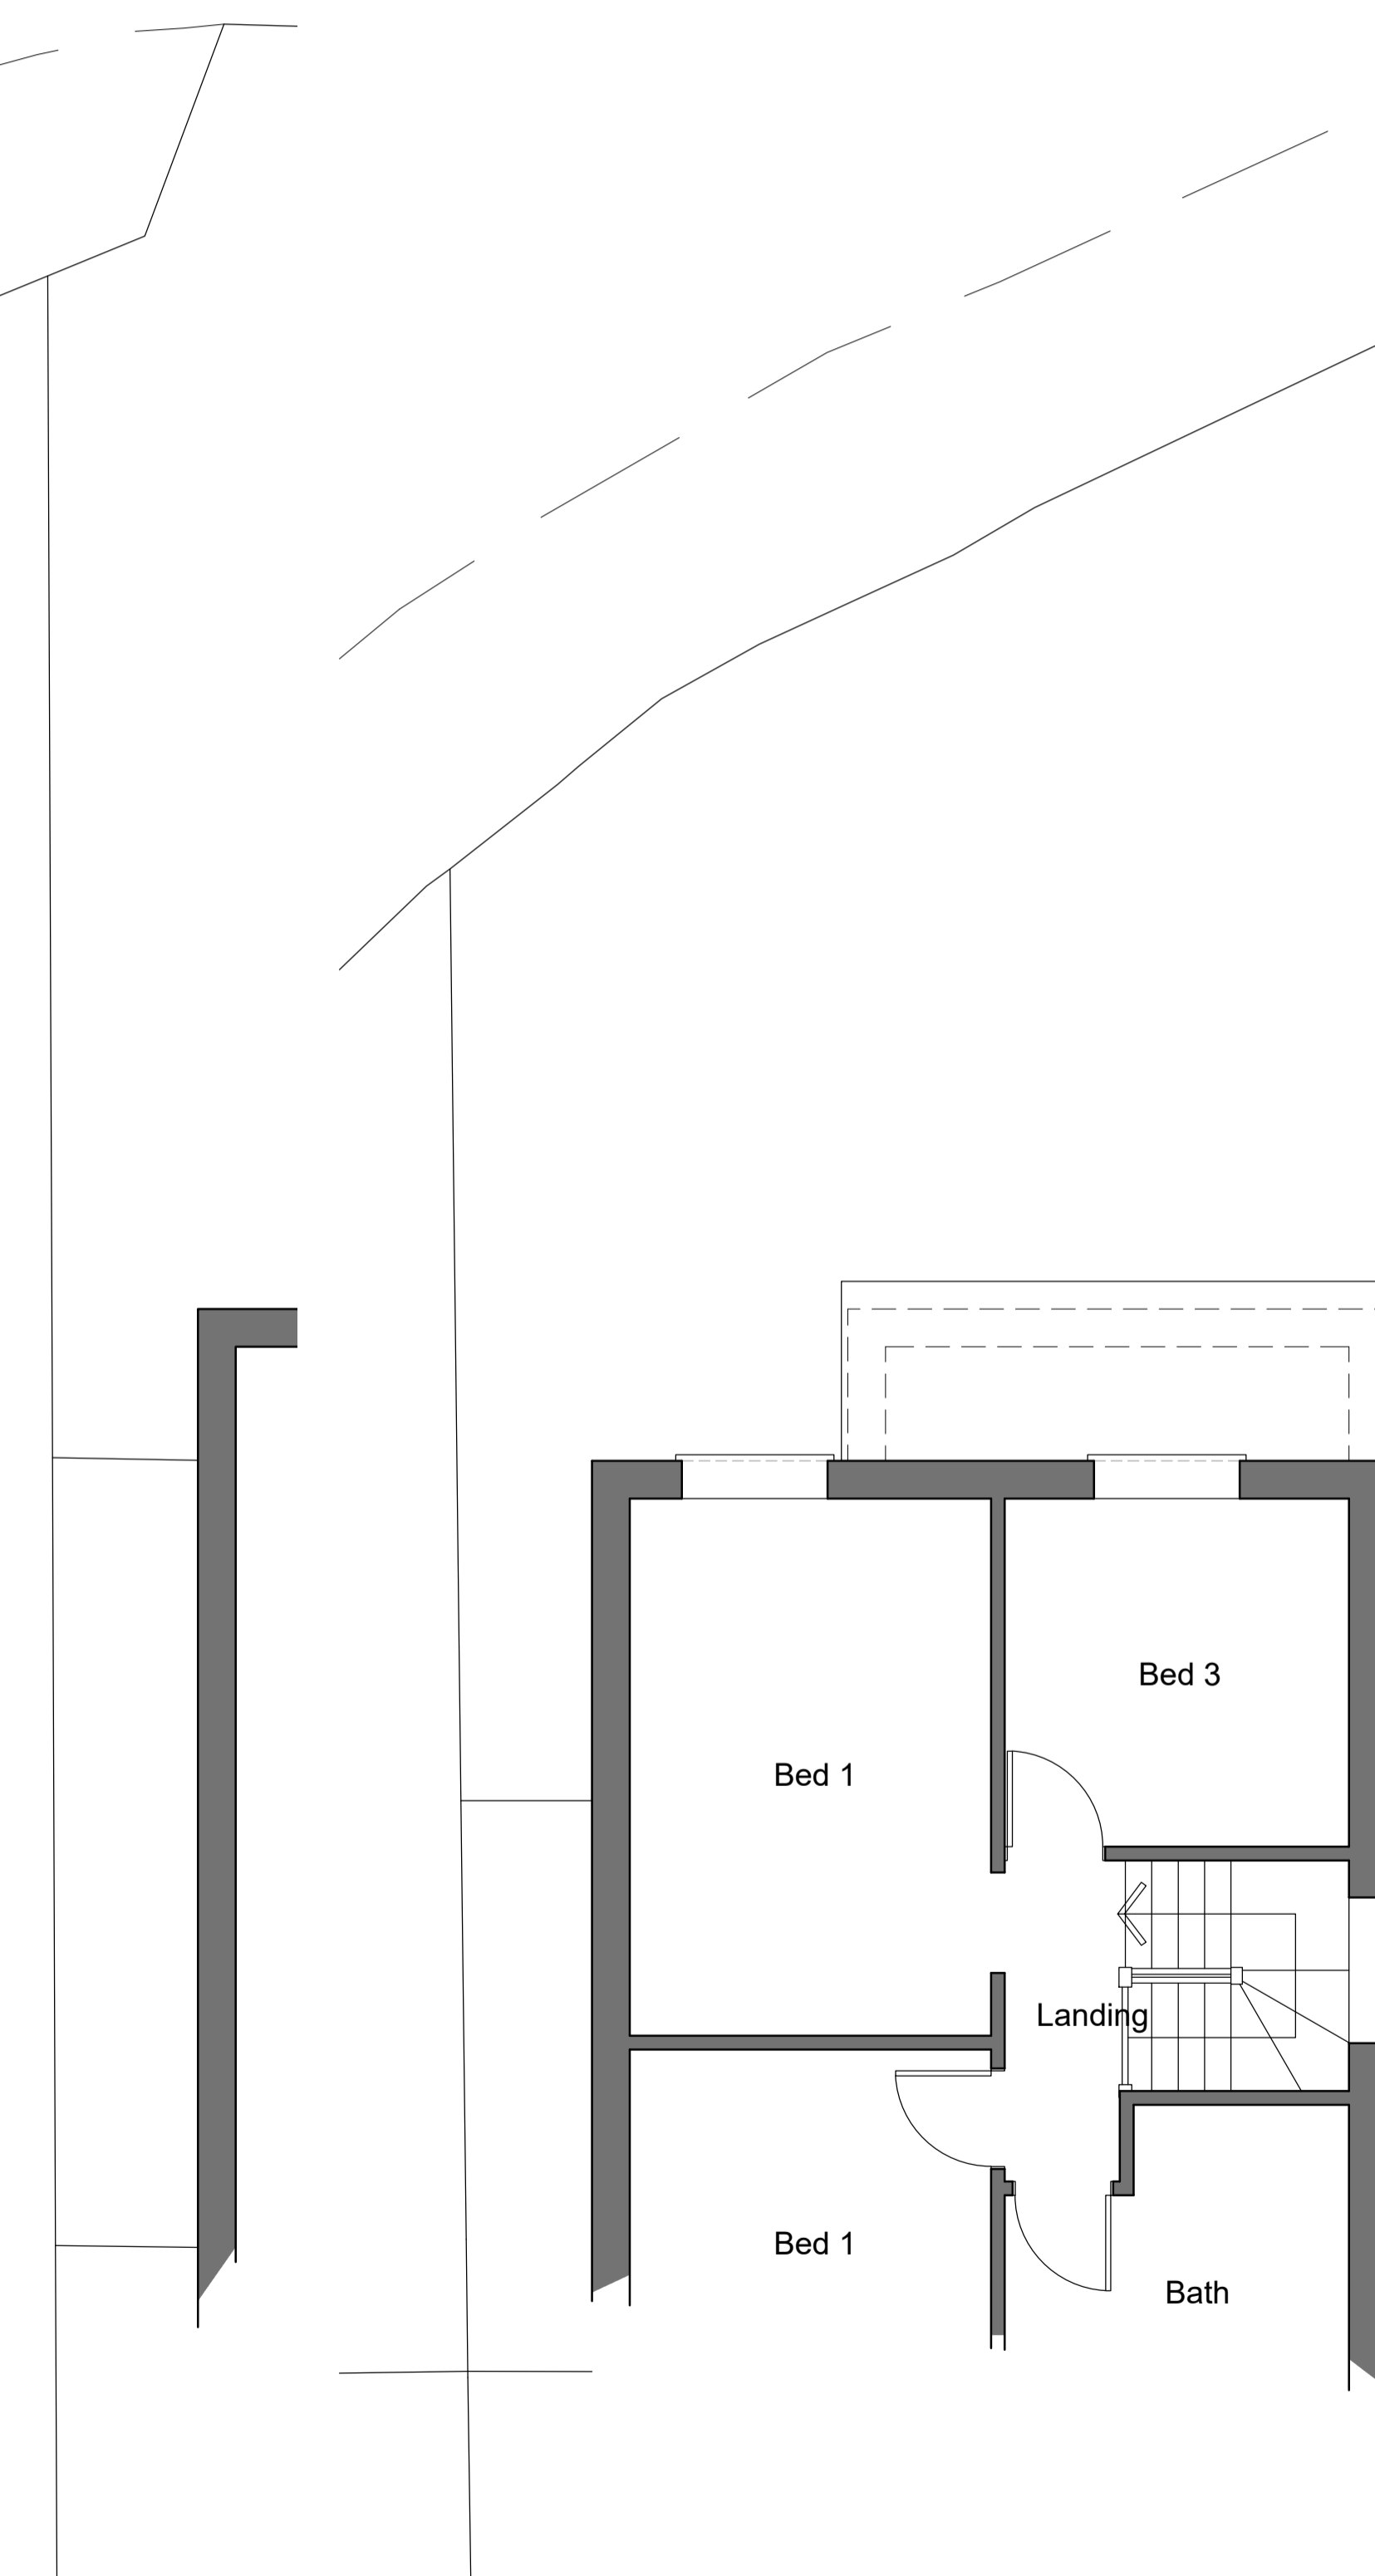

First Floor Plan 1:50 Scale

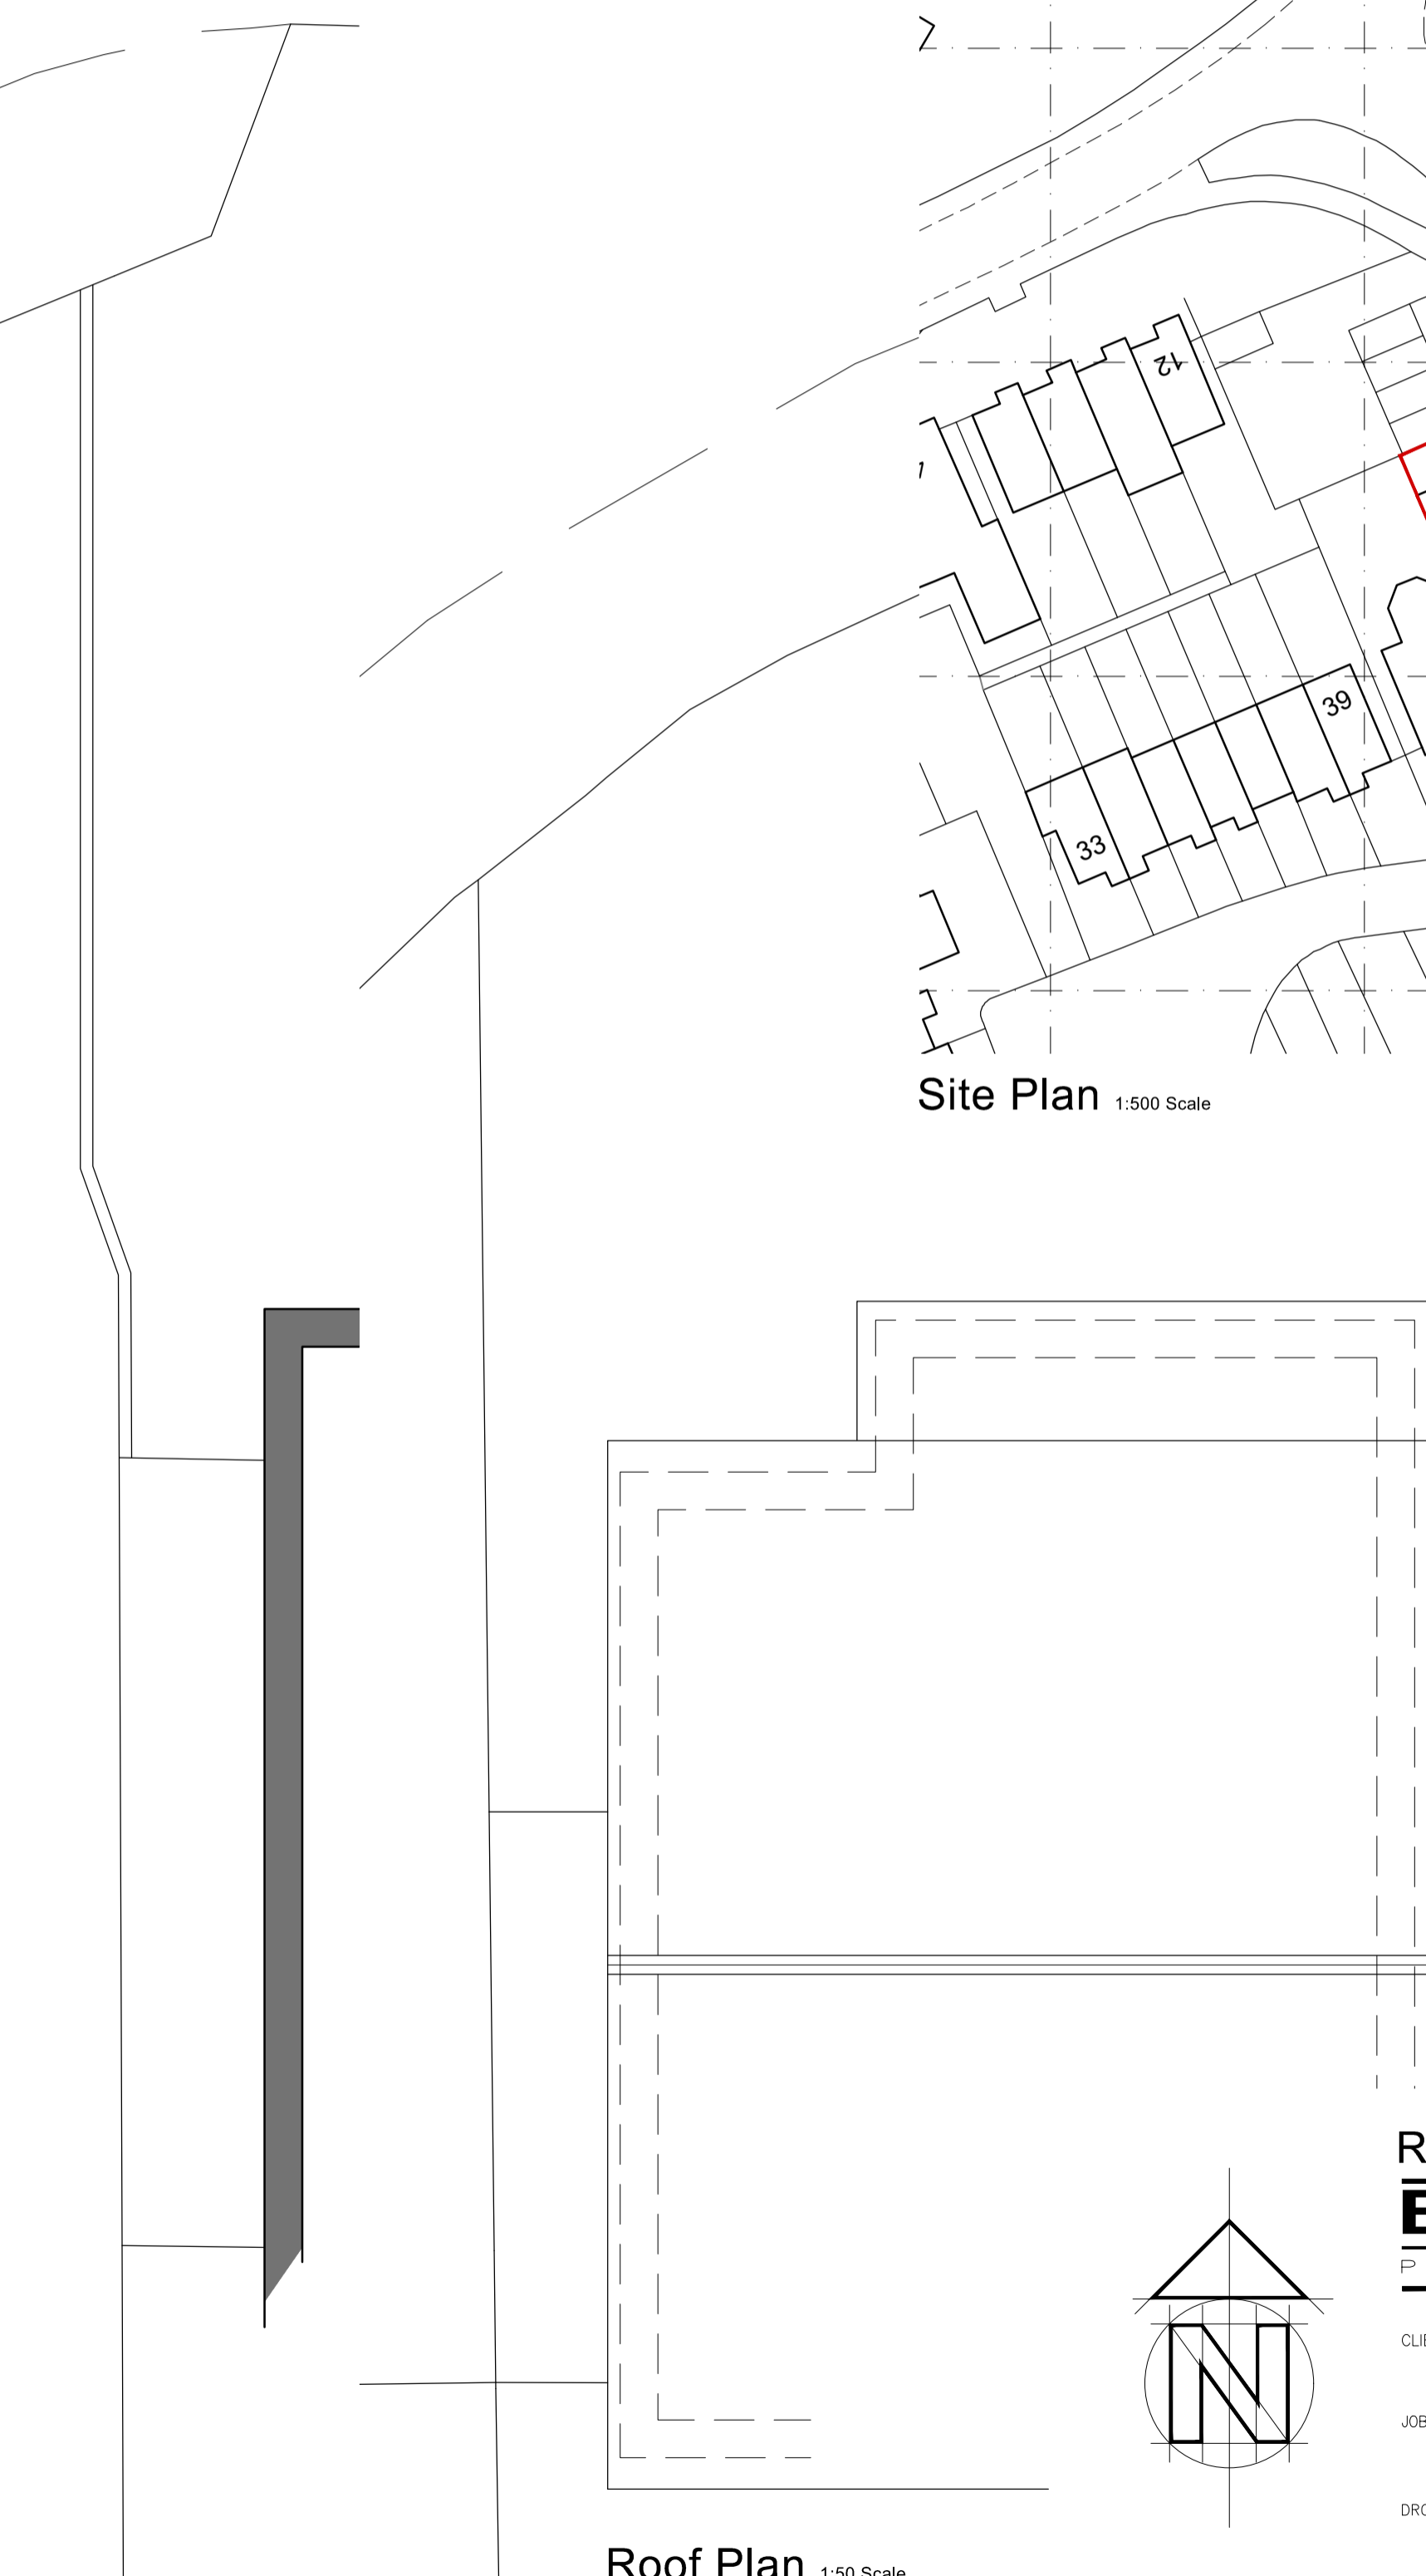

Roof Plan 1:50 Scale




Site Plan 1:500 Scale

1:1250 scale Bar  
This Drawing has been produced for printing onto A1 size paper. If printing on A3 please use the scale below for reference.  
0m 12.5m 25m 50m 100m

1:500 scale Bar  
This Drawing has been produced for printing onto A1 size paper. If printing on A3 please use the scale below for reference.  
0m 5m 10m 20m 40m

1:100 scale Bar  
This Drawing has been produced for printing onto A1 size paper. If printing on A3 please use the scale below for reference.  
0m 1.0m 2.0m 4.0m 8.0m

1:50 scale Bar  
This Drawing has been produced for printing onto A1 size paper. If printing on A3 please use the scale below for reference.  
0m 0.5m 1.0m 2.0m 4.0m

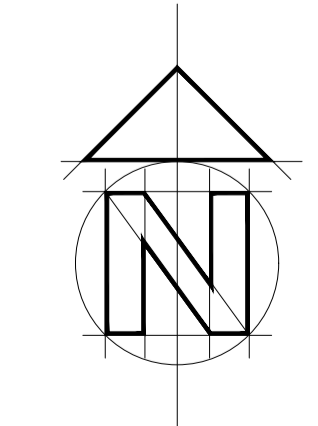

Rev A - Roof Plan Added - Jan 2024  
**Bonney Architecture**  
PLANNING & TECHNICAL SERVICES

CLIENT Mr & Mrs G. Duncan 14 Hornbeam Close, Bankham, Wokingham, RG41 4UR  
JOB 41 Cherrytree Close, Owlsmoor, Sandhurst, GU47 0UH  
DRG EXTG PLANS & ELEVATIONS bonneyarchitecture@gmail.com 07515 355 770

SCALE As Shown DRAWN P Bonney DATE January 2024 BA 0267 01A