



SUPERSEDED

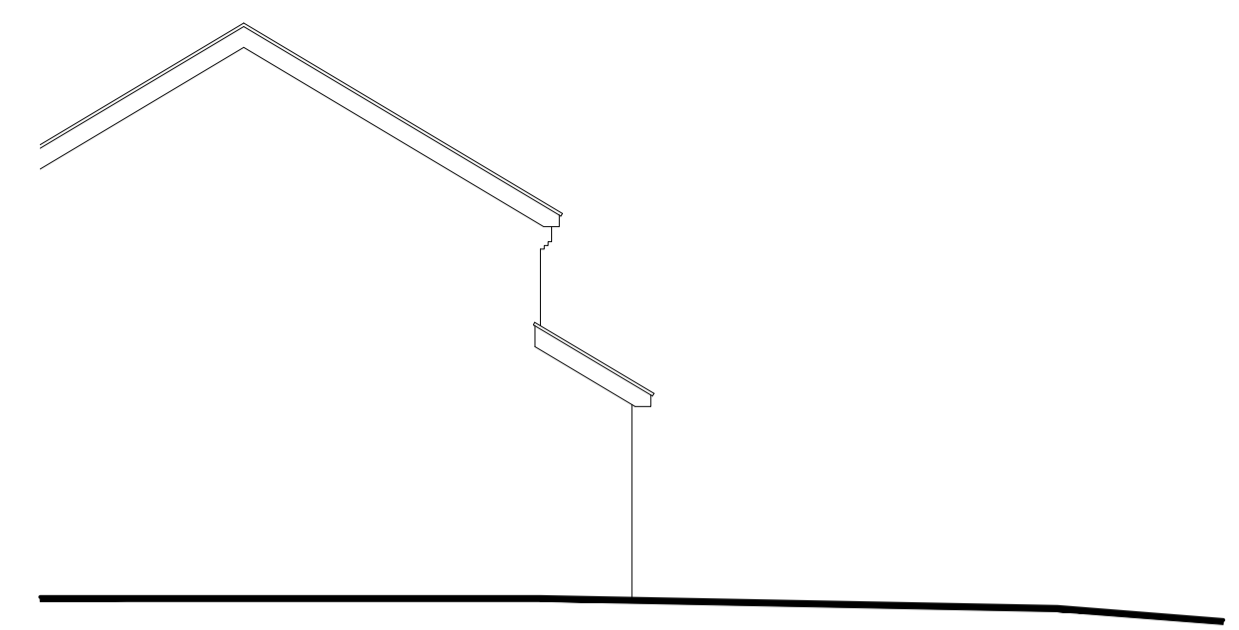


Side Elevation 1:100 Scale



Front Elevation 1:100 Scale

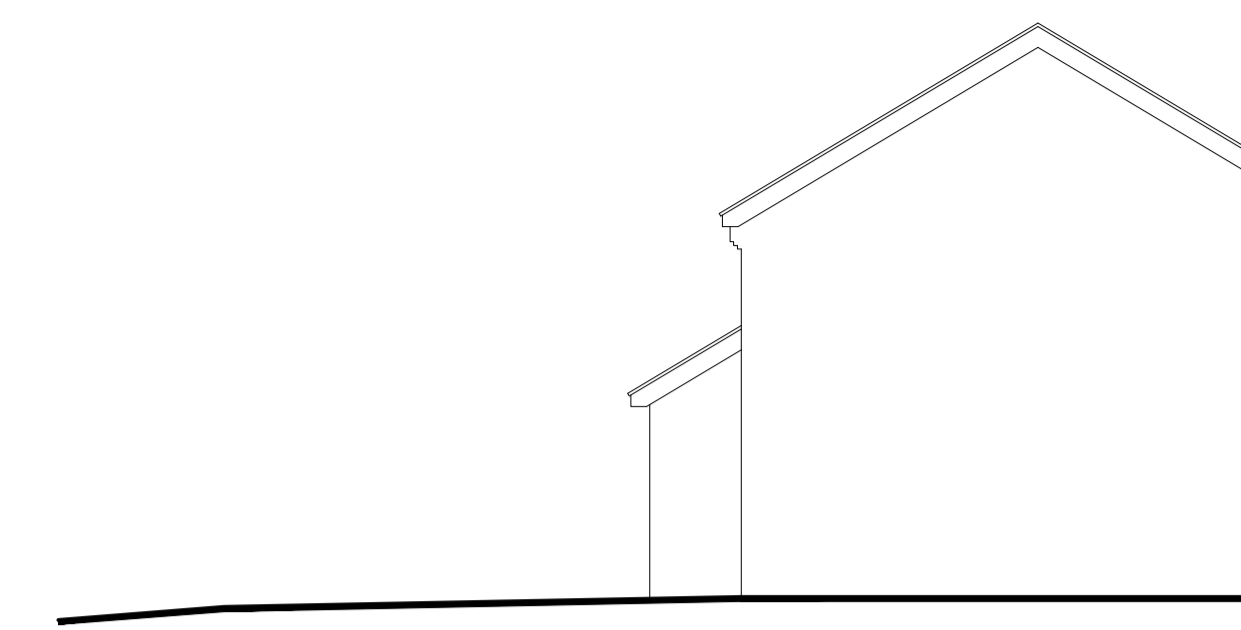


Side Elevation 1:100 Scale

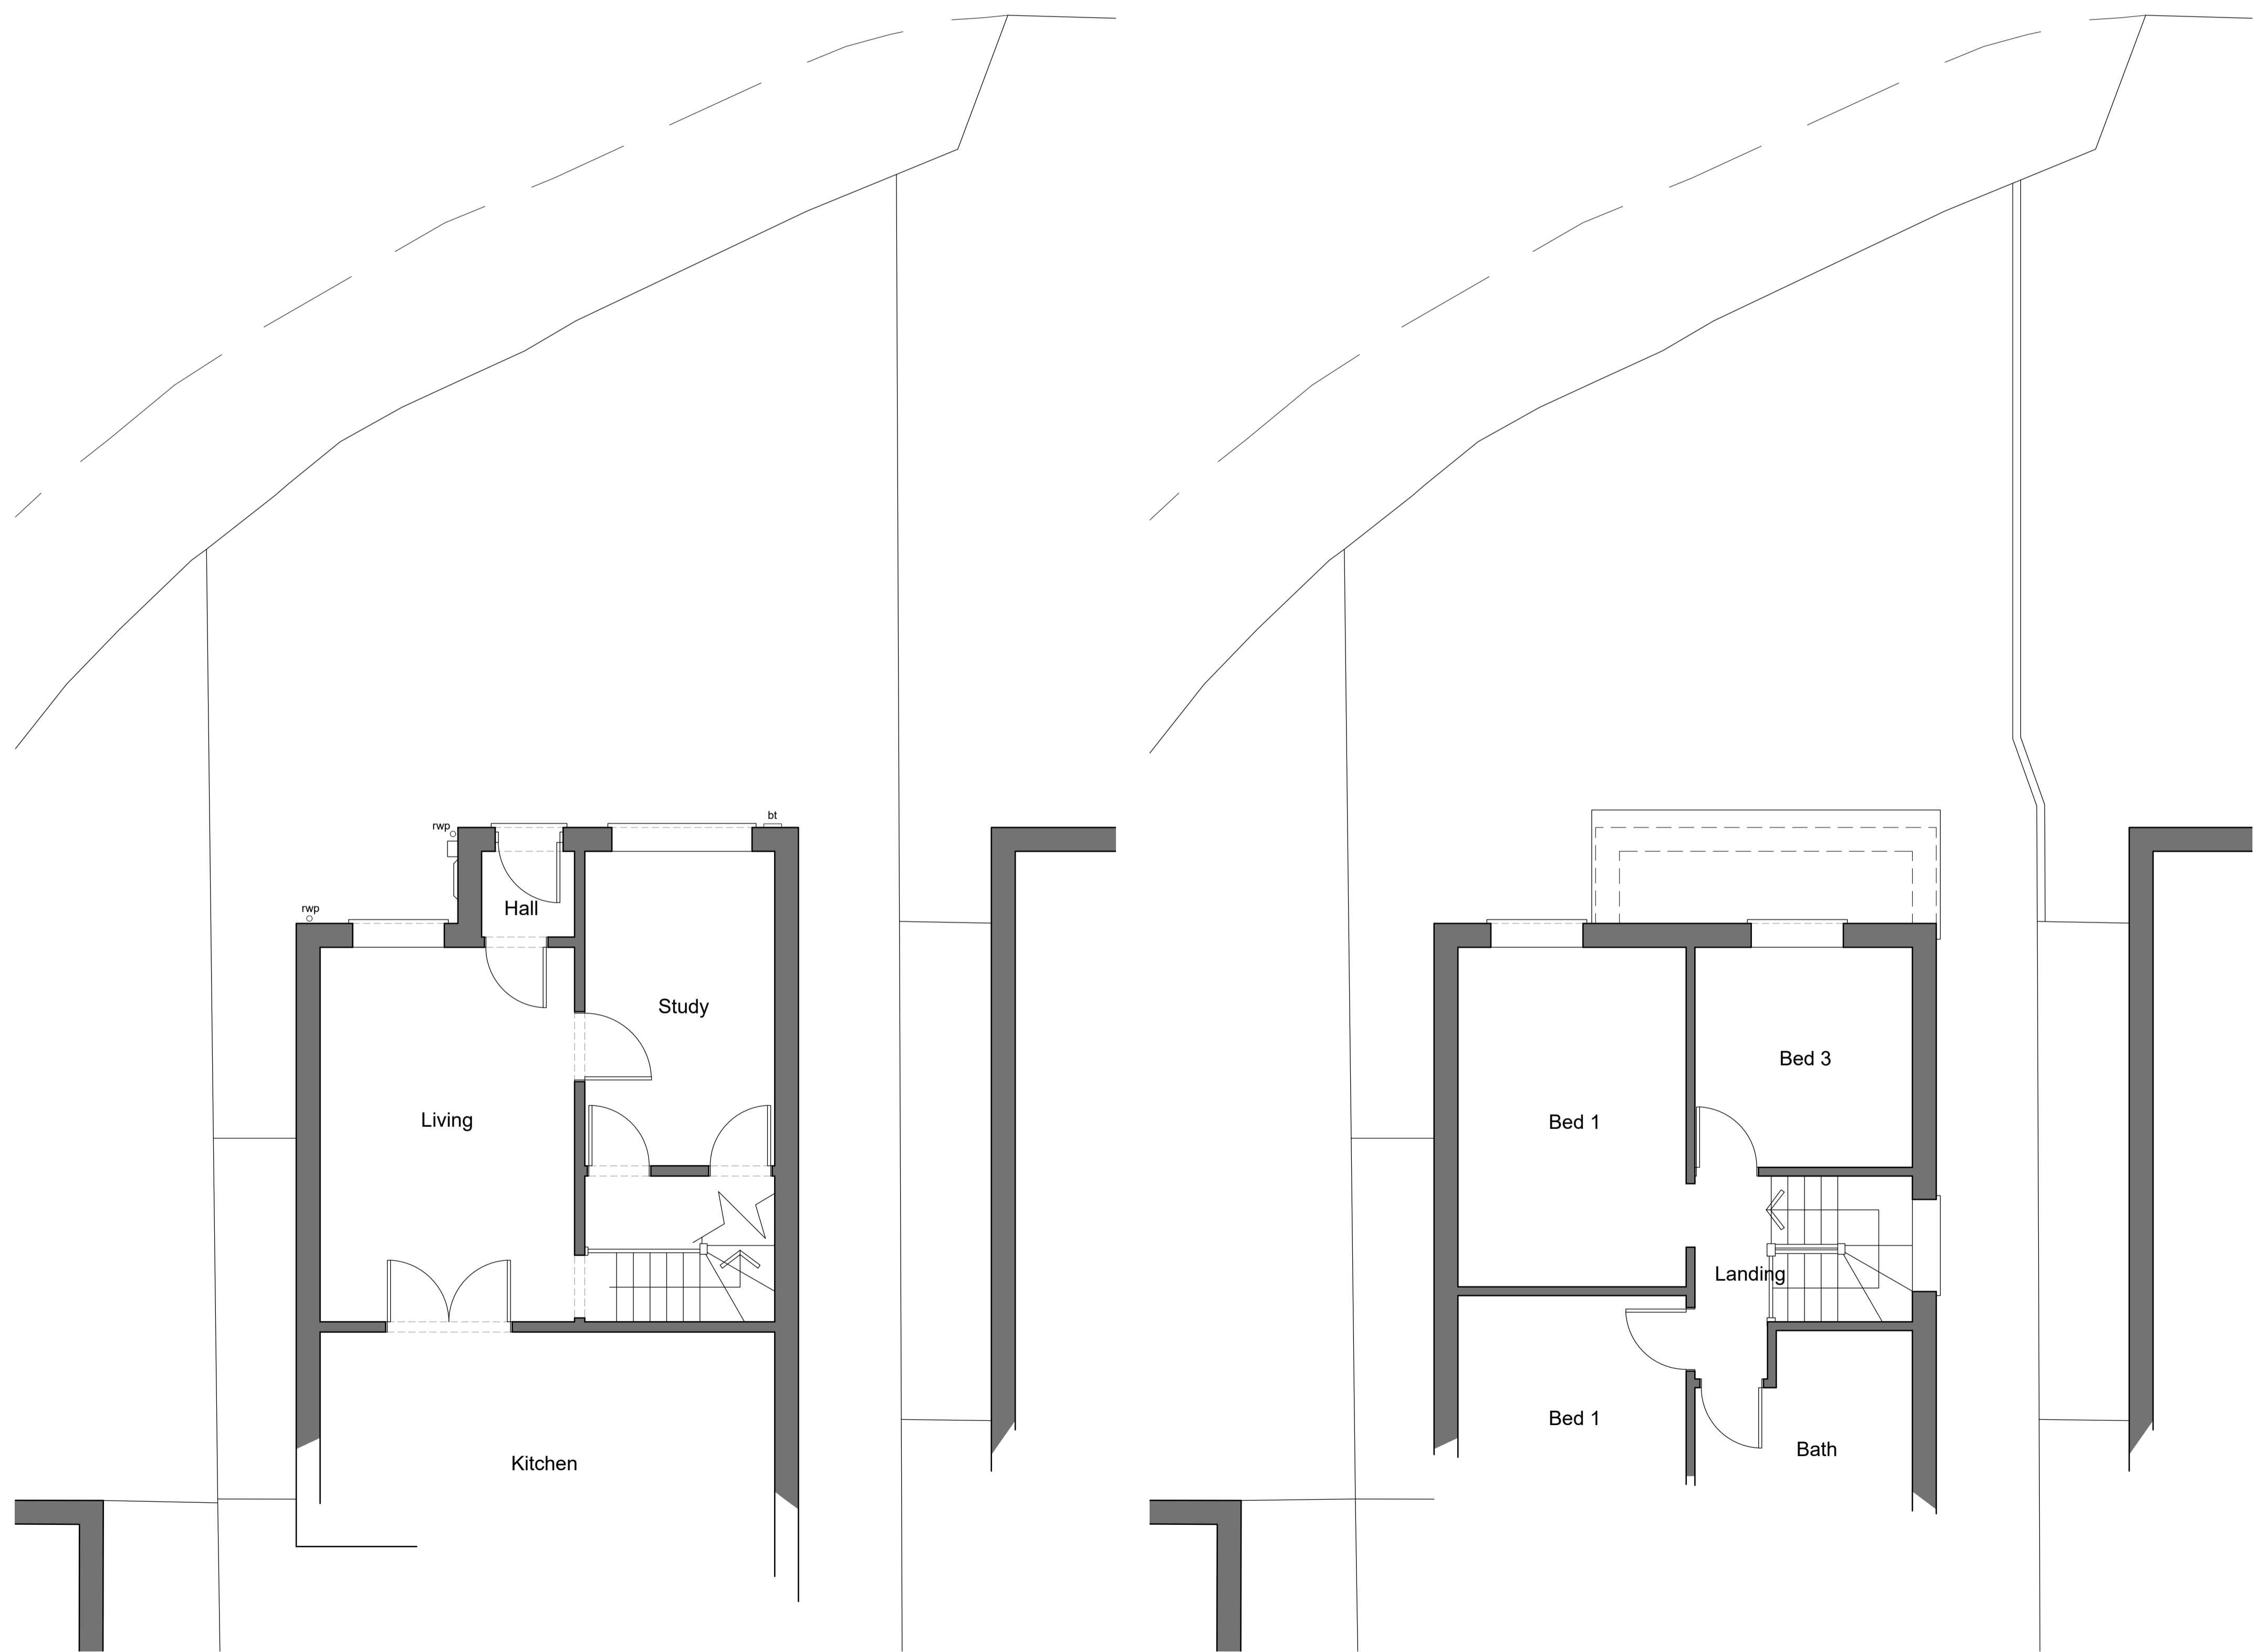

Ground Floor Plan 1:50 Scale

First Floor Plan 1:50 Scale

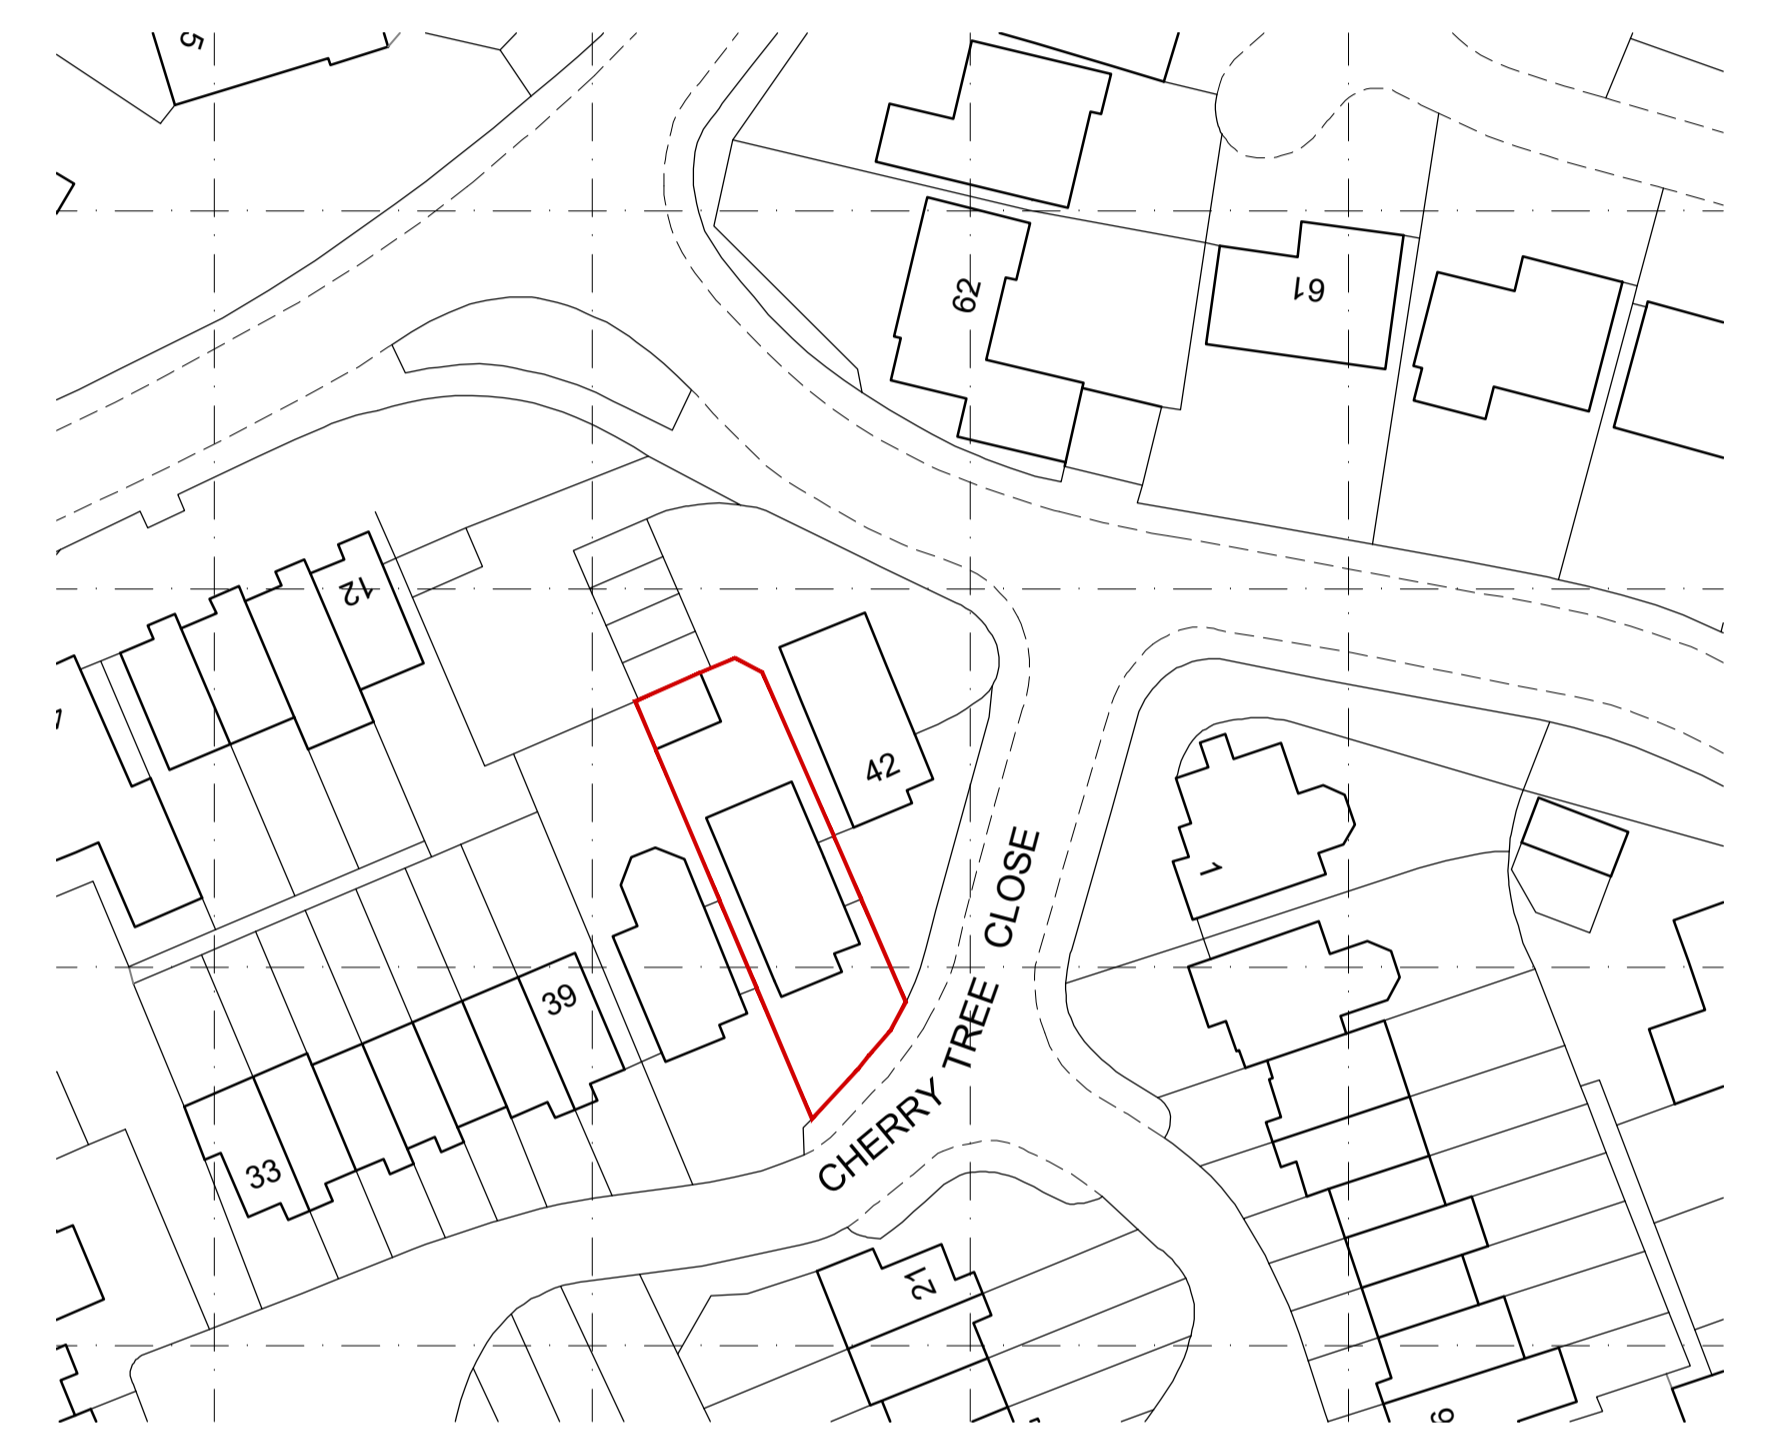

Site Plan 1:500 Scale




Location Plan 1:1250 Scale

1:1250 scale Bar
This Drawing has been produced for printing onto A1 size paper. If printing on A3 please use the scale below for reference.

1:500 scale Bar
This Drawing has been produced for printing onto A1 size paper. If printing on A3 please use the scale below for reference.

1:100 scale Bar
This Drawing has been produced for printing onto A1 size paper. If printing on A3 please use the scale below for reference.

1:50 scale Bar
This Drawing has been produced for printing onto A1 size paper. If printing on A3 please use the scale below for reference.

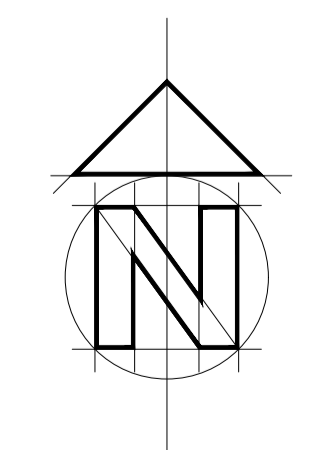

Bonney Architecture
PLANNING & TECHNICAL SERVICES

CLIENT Mr & Mrs G. Duncan 14 Hornbeam Close, Barkingham, Wokingham, RG41 4UR
JOB 41 Cherrytree Close, Owlsmoor, Sandhurst, GU47 0UH
DRG EXTG PLANS & ELEVATIONS 07515 355 770 bonneyarchitecture@gmail.com

SCALE As Shown DRAWN P Bonney DATE January 2024 BA 0267 01