





EXISTING FRONT ELEVATION
SCALE= 1:100

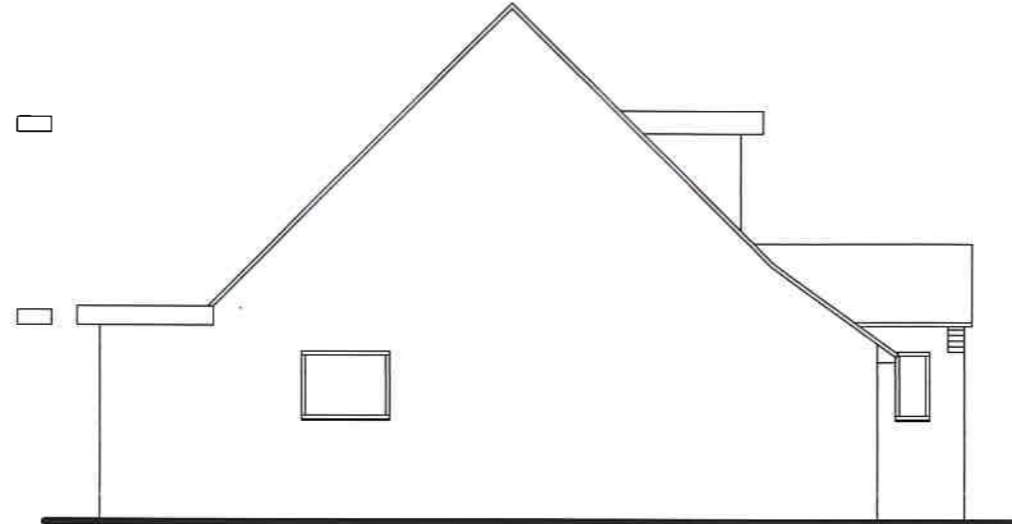


EXISTING SIDE ELEVATION
SCALE= 1:100




EXISTING REAR ELEVATION
SCALE= 1:100

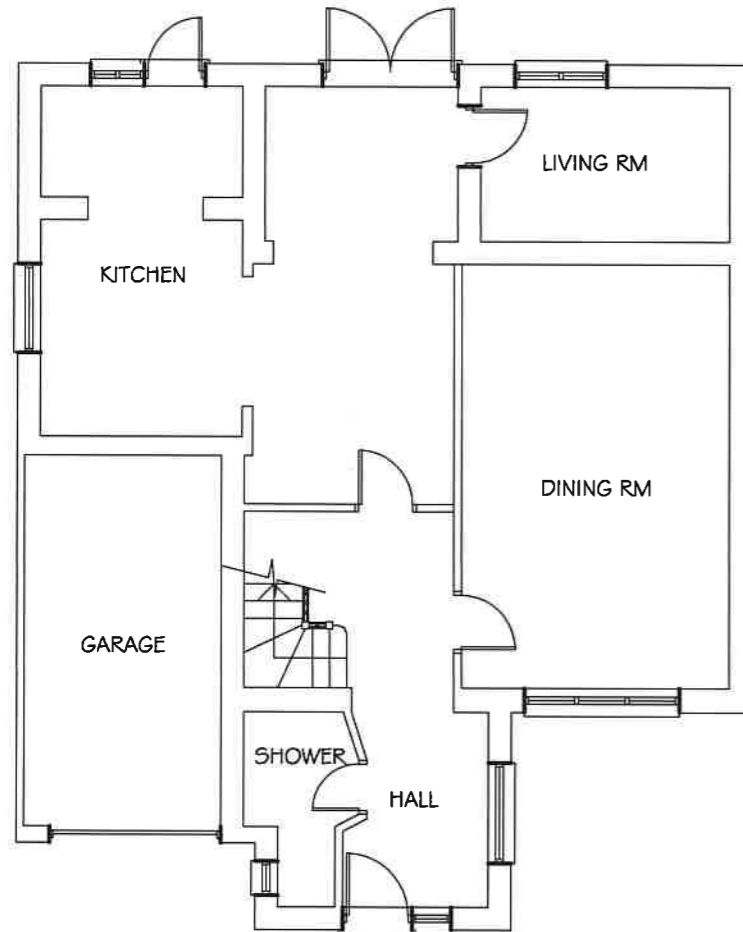

EXISTING GROUND FLOOR PLAN
SCALE= 1:100

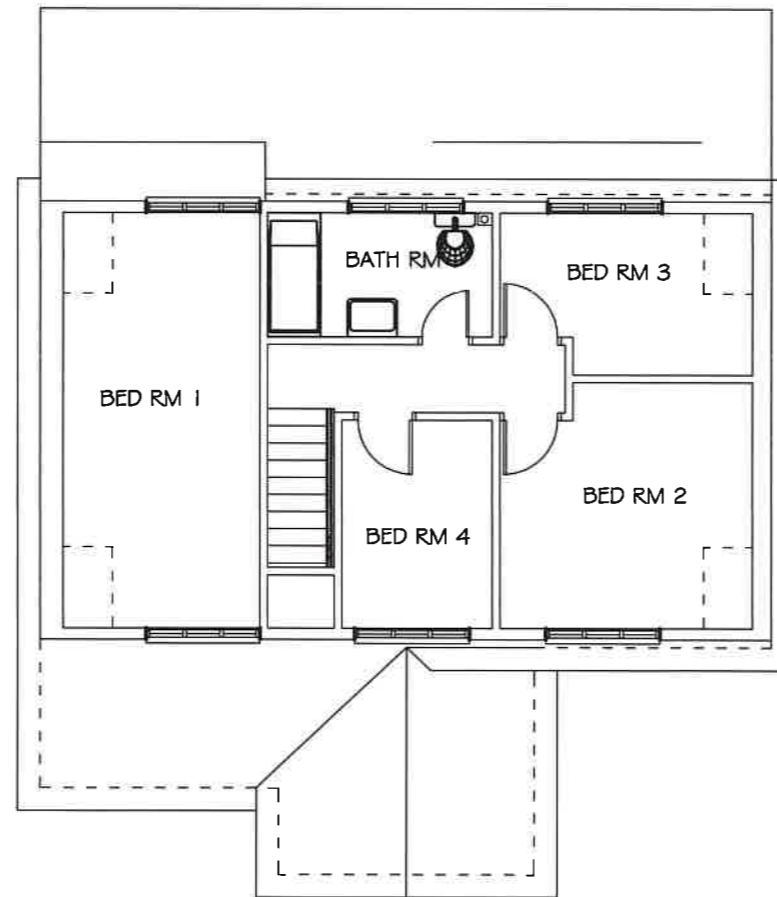

EXISTING FIRST FLOOR PLAN
SCALE= 1:100

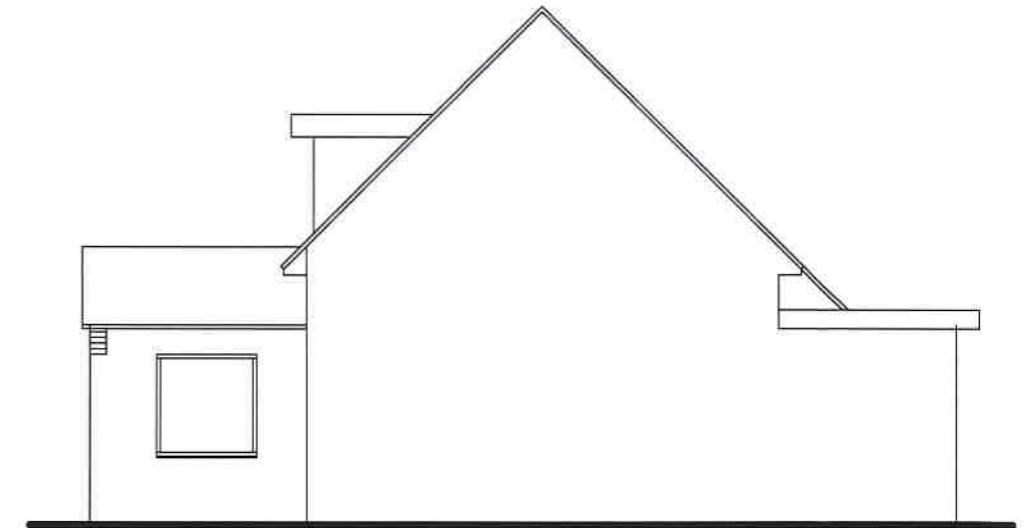

EXISTING SIDE ELEVATION
SCALE= 1:100



SCALE BAR

K A ARCHITECTURAL DRAWING SERVICES 141 LANGLEY ROAD, SLOUGH SL3 7DZ TEL/FAX 01753 541 824, MOBILE 07939213221			
Job 53a Fernbank Road, Ascot		Date Revisions	
Clerk Mr Moshahid Miah		22/1/24 SIDE ELEVATION REVISED	
Drawing Existing Plans and Elevations			
Date December 2023	Scale As Shown	Dwg. No 2029/3A	