


SITE LOCATION PLAN
 AREA 2 HA
 SCALE: 1:1250 on A4
 CENTRE COORDINATES: 490633 , 169329



Supplied by Streetwise Maps Ltd
 www.streetwise.net
 Licence No: 100047474
 19:05:21 28/12/2023


LOCATION PLAN
 SCALE= 1:1250

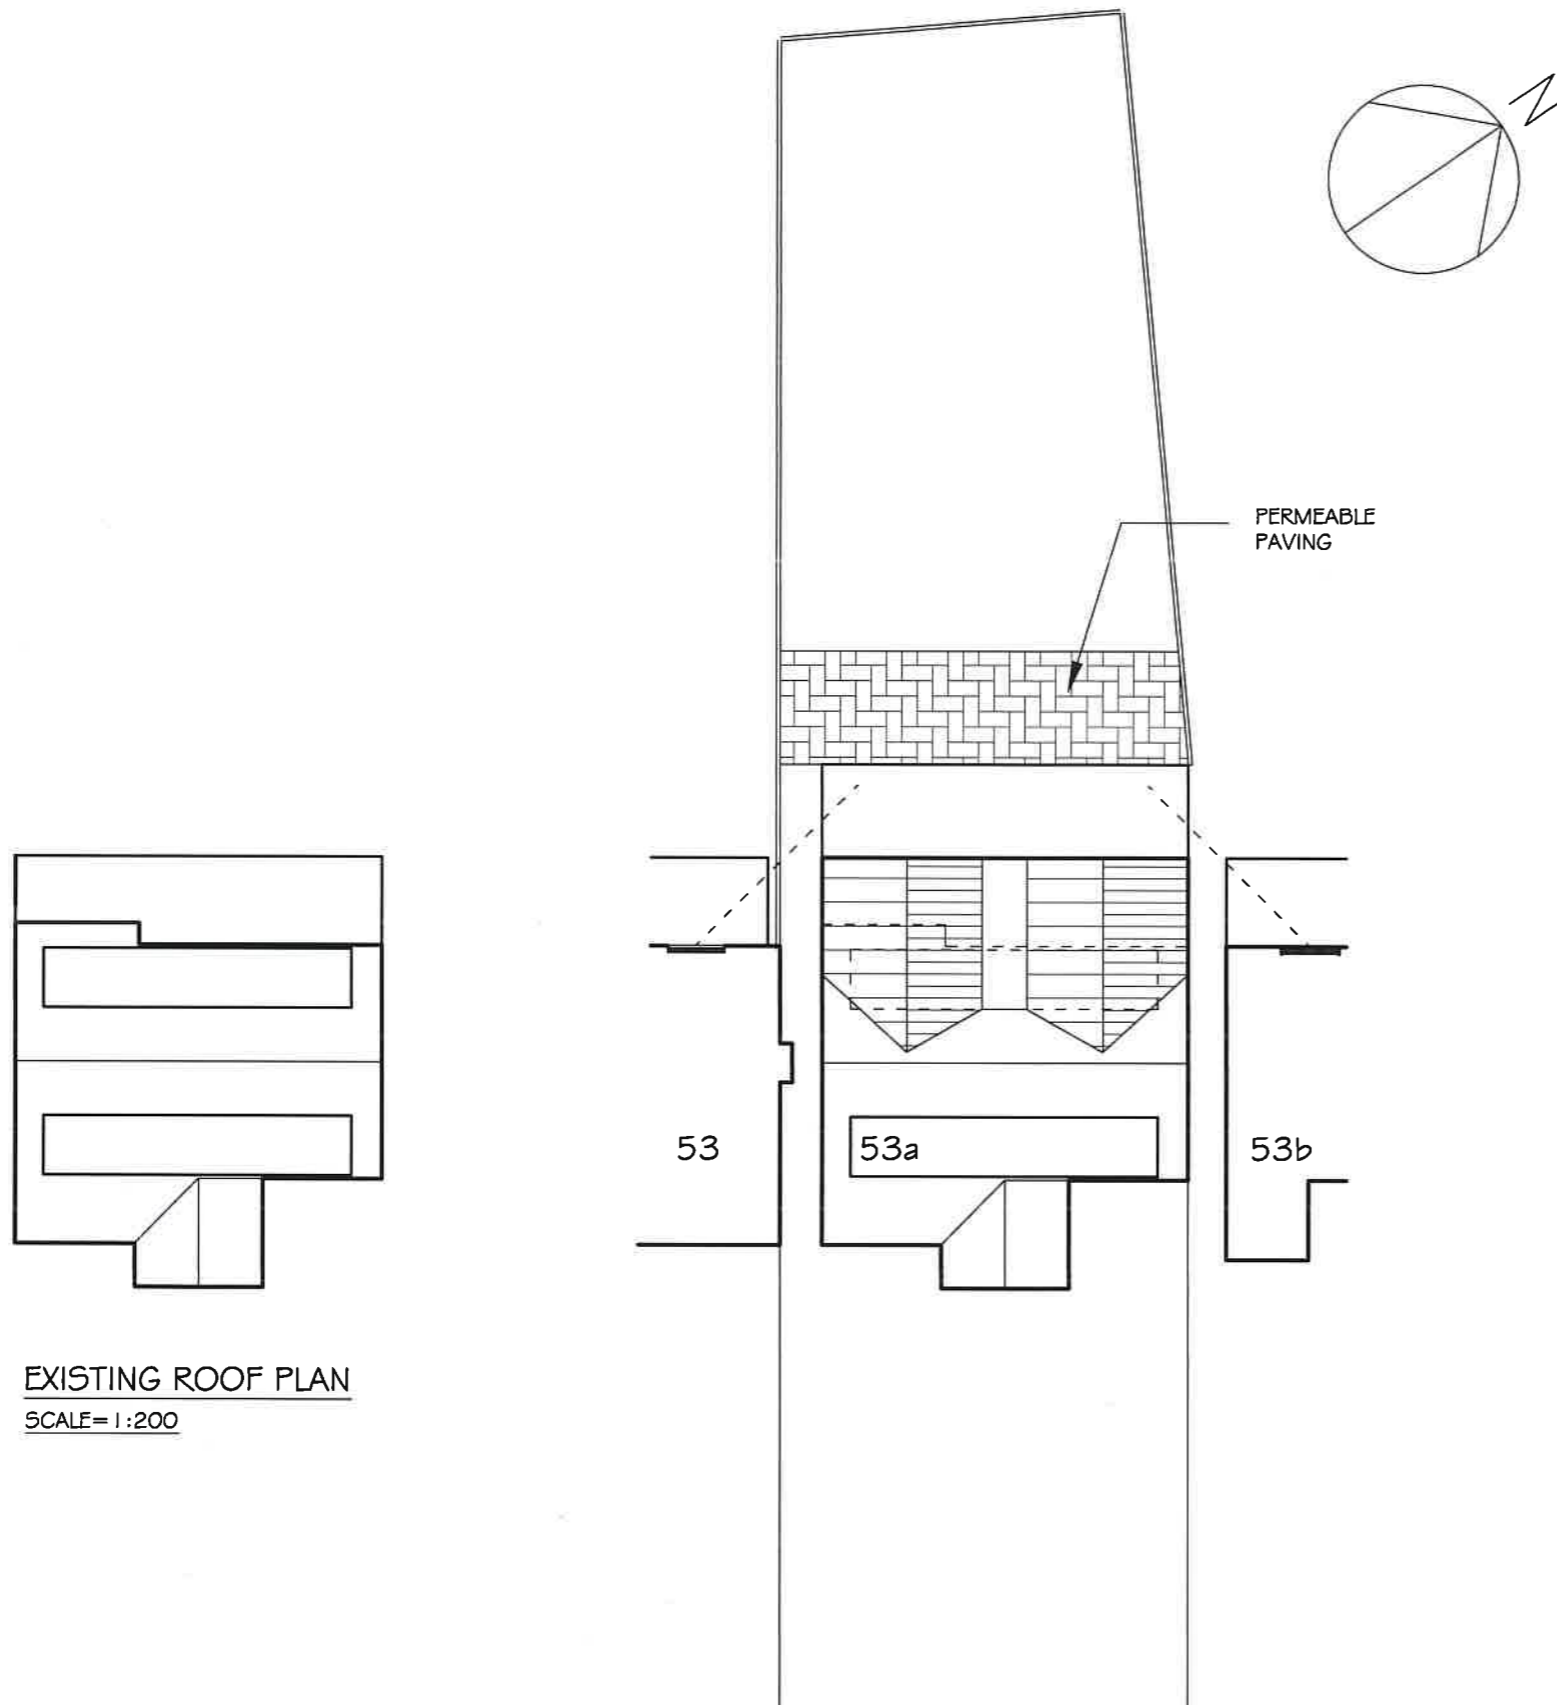

SITE PLAN
 SCALE= 1:200

SCALE BAR

EXISTING ROOF PLAN
 SCALE= 1:200

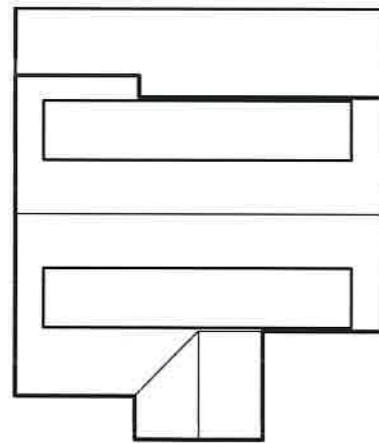

K A ARCHITECTURAL DRAWING SERVICES 141 LANGLEY ROAD, SLOUGH SL3 7DZ TEL/FAX 01753 541 824, MOBILE 07939213221			
Job	53a Fernbank Road, Ascot Rear Extension and Garage Conversion	Date	Revisions
Client	Mr Moshahid Miah		
Drawing	Site Location Plans		
Date	December 2023	Scale	As Shown
		Dep. No.	2029/1