

SITE LOCATION PLAN  
 AREA 2 HA  
 SCALE: 1:1250 on A4  
 CENTRE COORDINATES: 490633 , 169329




Supplied by Streetwise Maps Ltd  
 www.streetwise.net  
 Licence No: 100047474  
 19:05:21 28/12/2023


LOCATION PLAN  
 SCALE= 1:1250




SCALE BAR

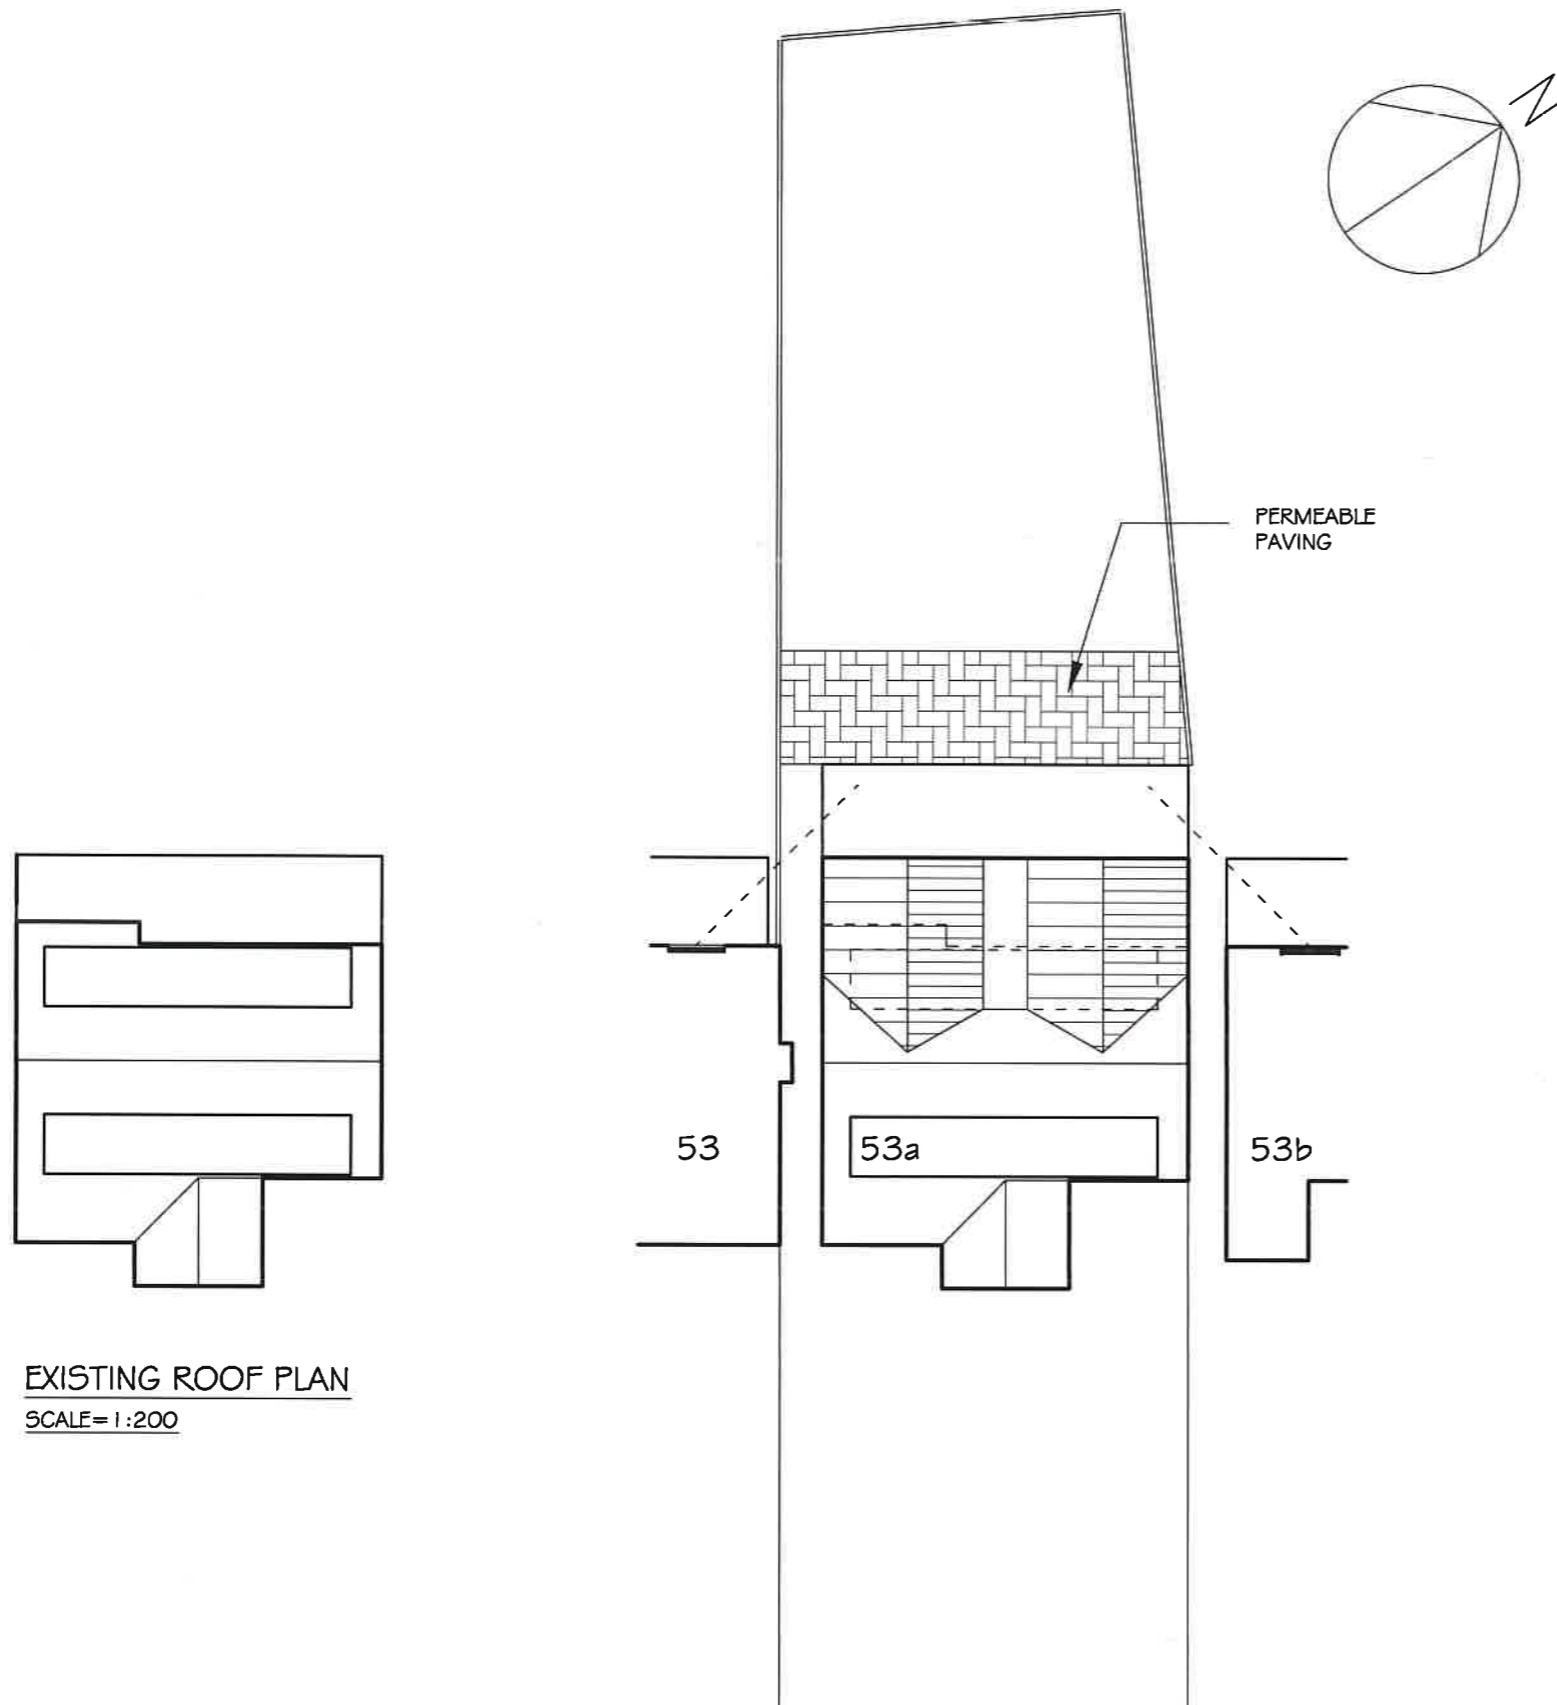

SITE PLAN  
 SCALE= 1:200

 

SCALE BAR

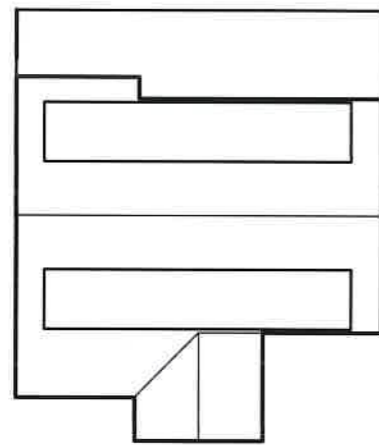

EXISTING ROOF PLAN  
 SCALE= 1:200

<b>K A ARCHITECTURAL DRAWING SERVICES</b> 141 LANGLEY ROAD, SLOUGH SL3 7DZ TEL/FAX 01753 841 824, MOBILE 07939213221			
<b>Job</b> <b>53a Fernbank Road, Ascot</b> <b>Rear Extension and Garage Conversion</b>		<b>Date</b> <b>Revisions</b>	
<b>Client</b> <b>Mr Moshahid Miah</b>			
<b>Drawing</b> <b>Site Location Plans</b>			
<b>Date</b> December 2023	<b>Scale</b> As Shown	<b>Dep. No.</b> <b>2029/1</b>	