



Existing Block Plan - 1:500 

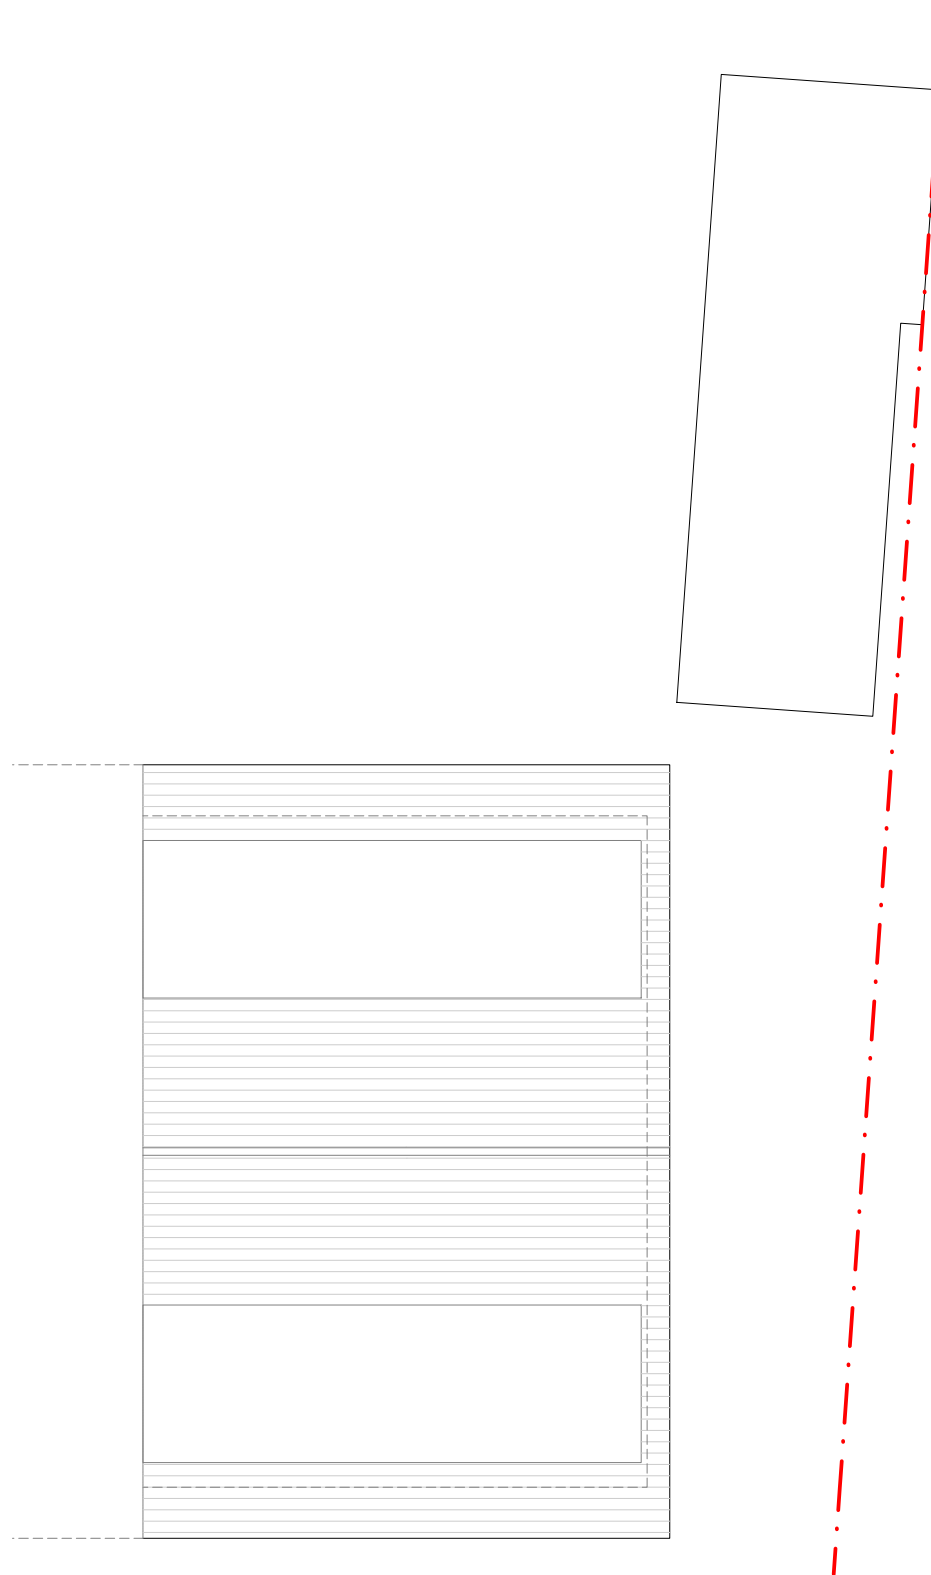

Existing Roof Plan - 1:100 

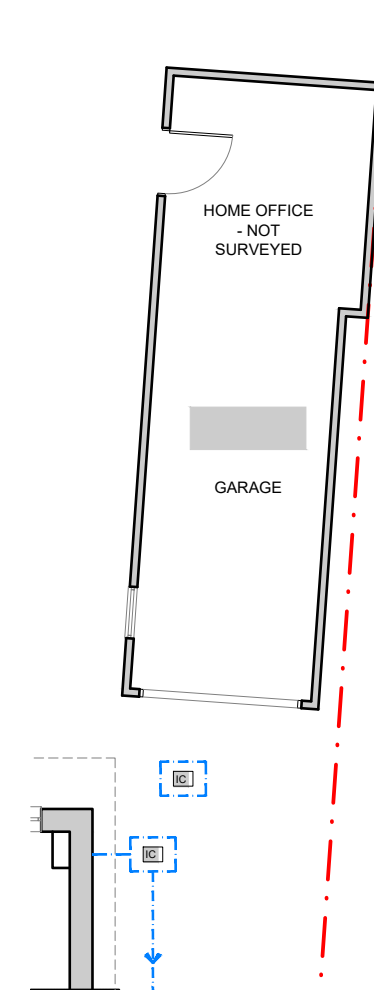

Garage Existing Ground Floor Plan - 1:100 


PLANNING APP

NOTES
This drawing is the property and copyright of artichoke: architectural consultancy and written consent must be obtained before divulging to a third party or copying whole or part of the drawing by any method whatsoever. All dimensions are in millimeters. Do not scale dimensions.

Project
71 BLACKMOOR WOOD
ASCOT
SL5 8EL
Date FEB' 23
Drawn SW
Scale STATED
Paper A3

Drawing Number
23A007/PL02
Title
**EXISTING BLOCK PLAN
ROOF PLAN &
GARAGE PLAN**

Revision
Rev Date By Note

 

artichoke: Architectural Consultancy
71 Clewer Hill Road - Windsor - SL4 4DE
office@artichoke-design.co.uk
www.artichoke-design.co.uk
t: 01753 830422

