





Front Elevation - 1:100

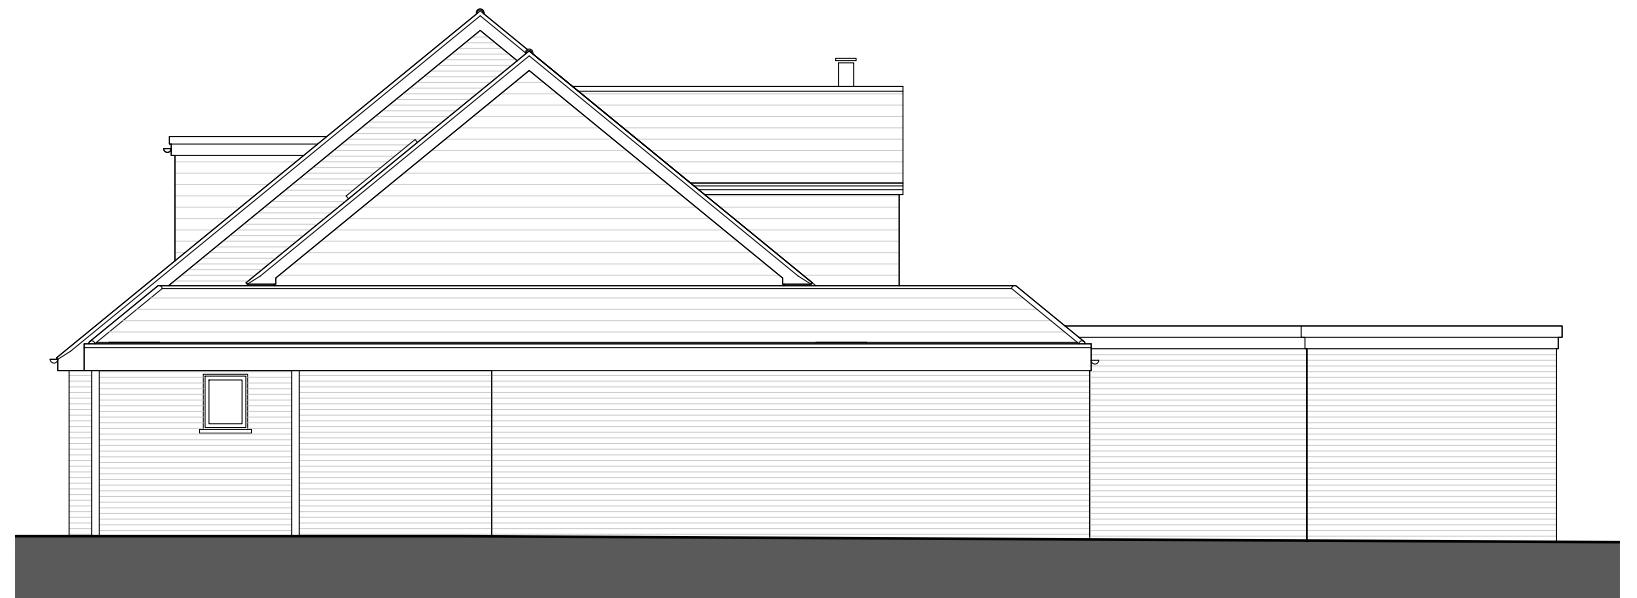

Side Elevation - 1:100



Rear Elevation - 1:100

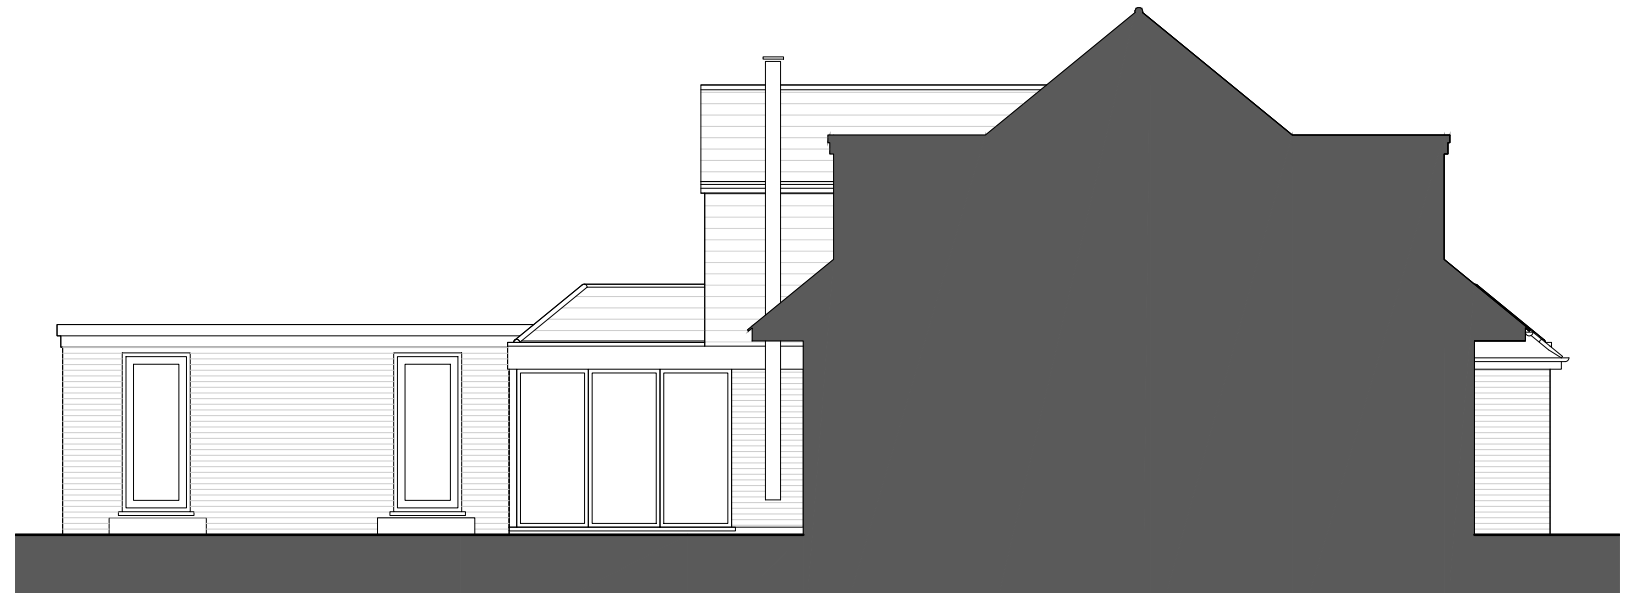

Side Elevation - 1:100


PLANNING APP

NOTES
 This drawing is the property and copyright of artichoke: architectural consultancy and written consent must be obtained before divulging to a third party or copying whole or part of the drawing by any method whatsoever. All dimensions are in millimeters. Do not scale dimensions.

Project
 71 BLACKMOOR WOOD
 ASCOT
 SL5 8EL
 Date
 DEC' 23
 Drawn
 GP
 Scale
 STATED
 Paper
 A3

Drawing Number
23A007/PL06
 Revision
 -
 Title
PROPOSED ELEVATIONS

Rev	Date	By	Note

 

artichoke: Architectural Consultancy
 71 Clewer Hill Road - Windsor - SL4 4DE
 office@artichoke-design.co.uk
 www.artichoke-design.co.uk
 t: 01753 830422

