


Existing Ground Floor Plan - 1:100



Existing First Floor Plan - 1:100

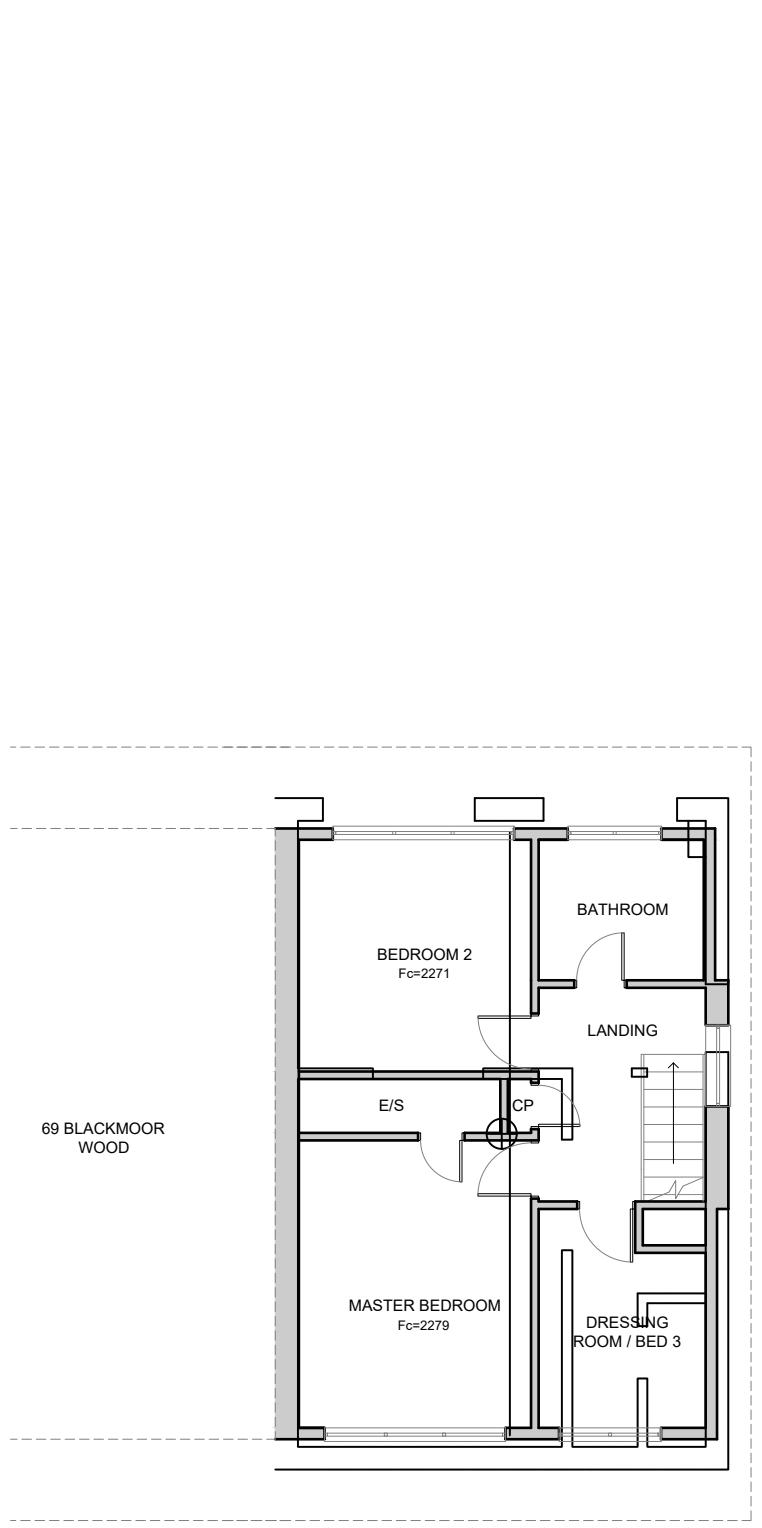

Ordnance Survey, (c) Crown Copyright 2023. All rights reserved. Licence number 100022432

Location Plan - 1:1250




PLANNING APP

NOTES
This drawing is the property and copyright of artichoke: architectural consultancy and written consent must be obtained before divulging to a third party or copying whole or part of the drawing by any method whatsoever. All dimensions are in millimeters. Do not scale dimensions.

Project
71 BLACKMOOR WOOD
ASCOT
SL5 8EL
Date FEB' 23 Drawn SW Scale STATED Paper A3

Drawing Number
23A007/PL01
Title
**EXISTING FLOOR PLANS
AND LOCATION PLAN**
Revision
-
Rev Date By Note

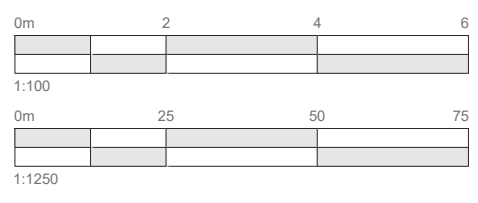

artichoke: Architectural Consultancy
71 Clewer Hill Road - Windsor - SL4 4DE
office@artichoke-design.co.uk
www.artichoke-design.co.uk
t: 01753 830422

