


20 metres

A3

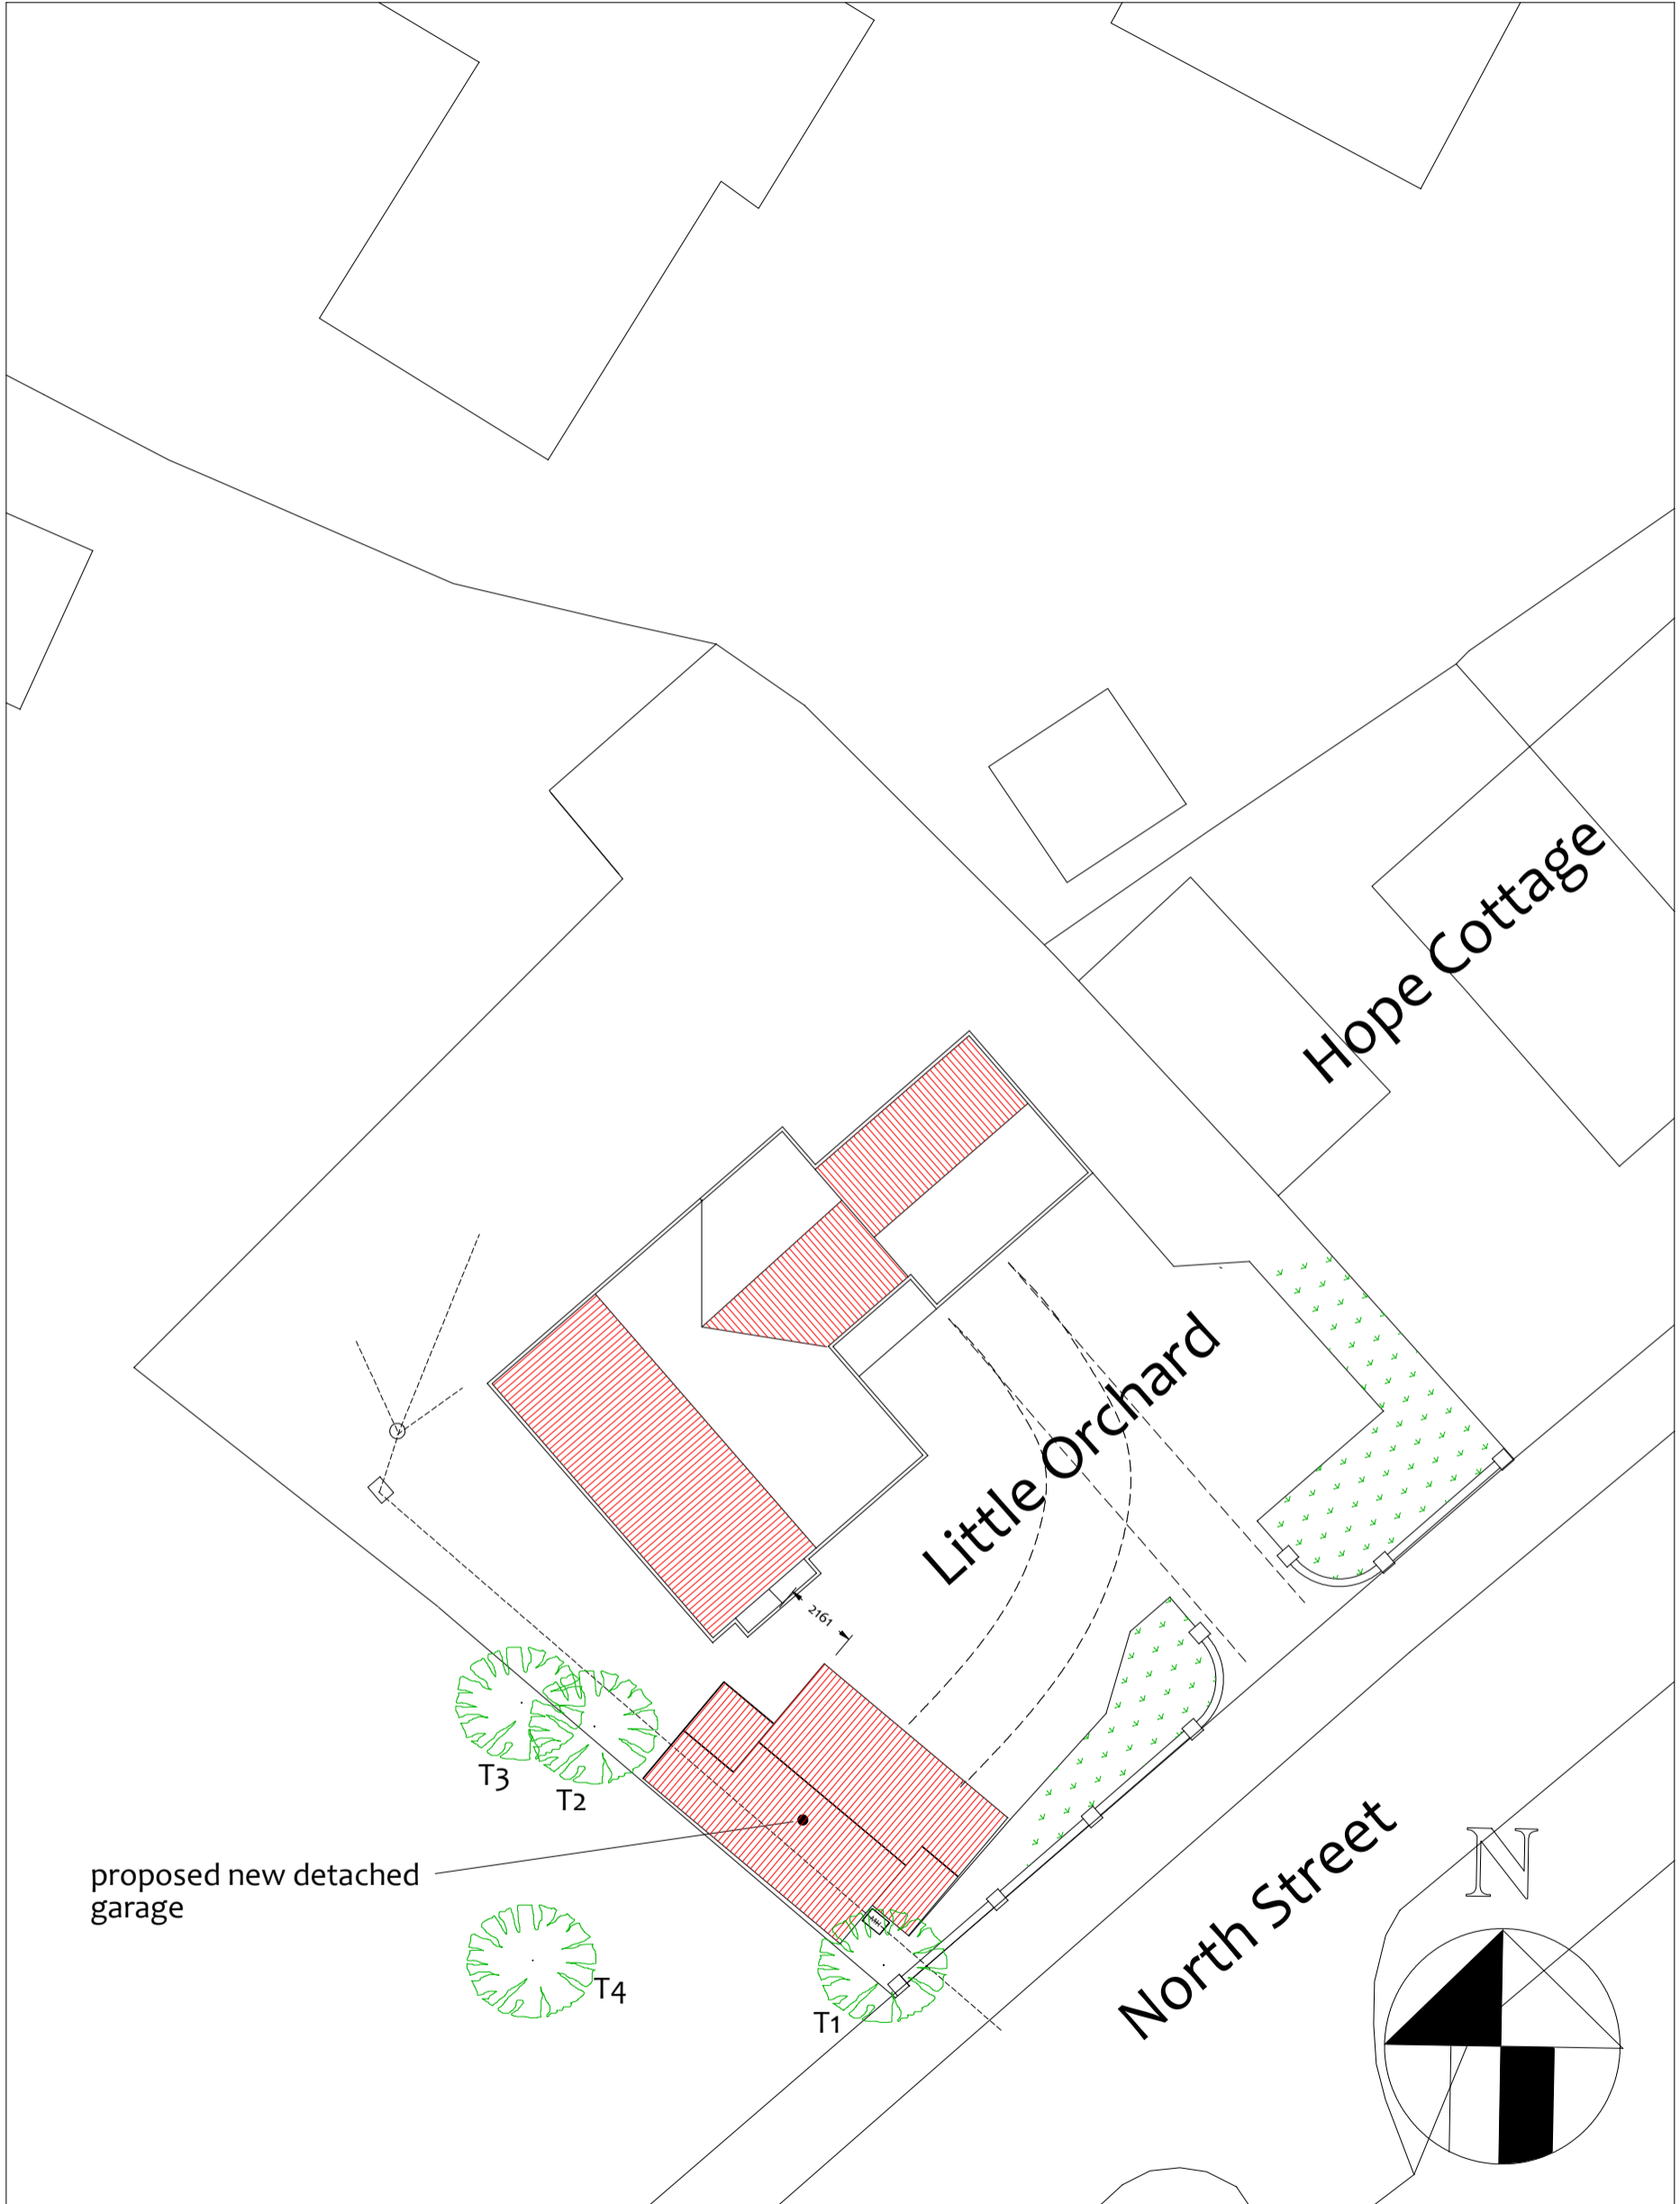

Serial number: 98770

Crown copyright and database right 2016  
Ordnance Survey licence 100048957  
Reproduction in whole or in part is prohibited  
without the prior permission of Ordnance Survey

ISS B REVISED 22/12/23  
ISSUE A INTRO 12/12/23

|  |  |                 |                     |
|--|--|-----------------|---------------------|
| Project  |  | Client          |                     |
| Proposed detached garage at<br>Little Orchard North Street SL4 4TH |  | Mr and Mrs Webb |                     |
| Drawing title  |  | Scale :1:200    | Date: December 2023 |
| Site Plan  |  | <b>Drg No</b>   | <b>3196-10</b>      |