
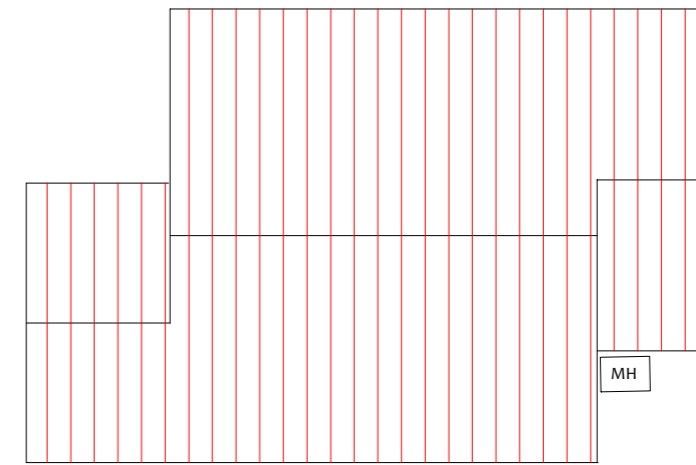
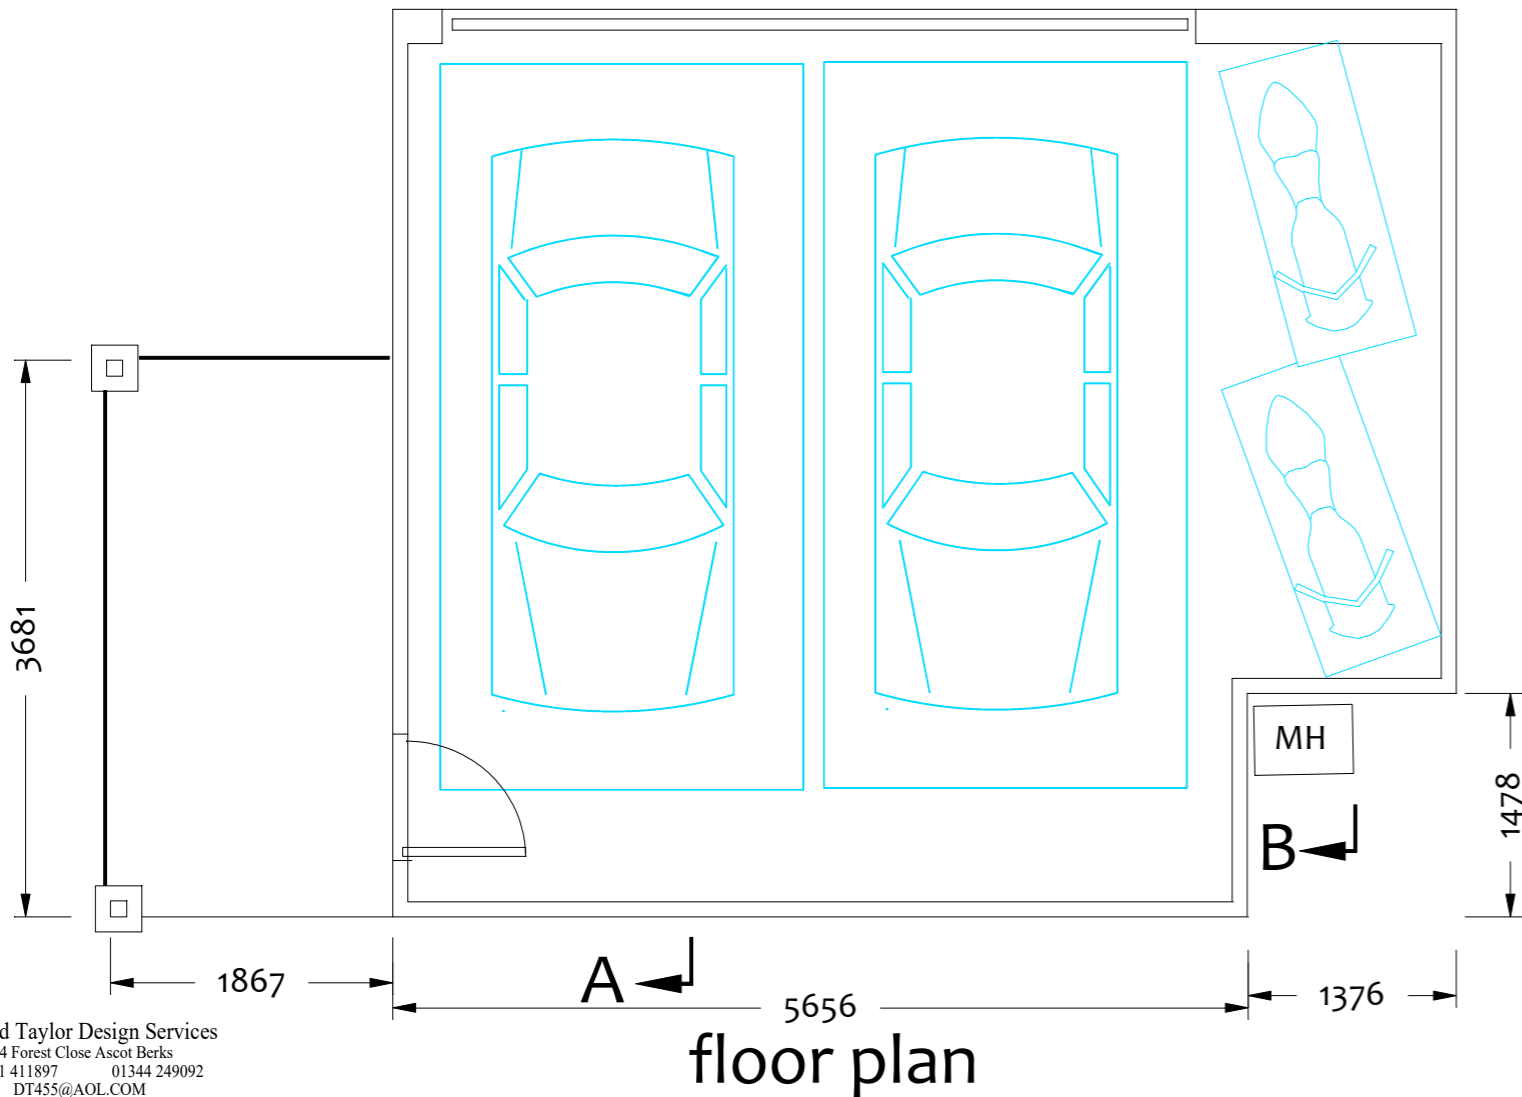


5 metres

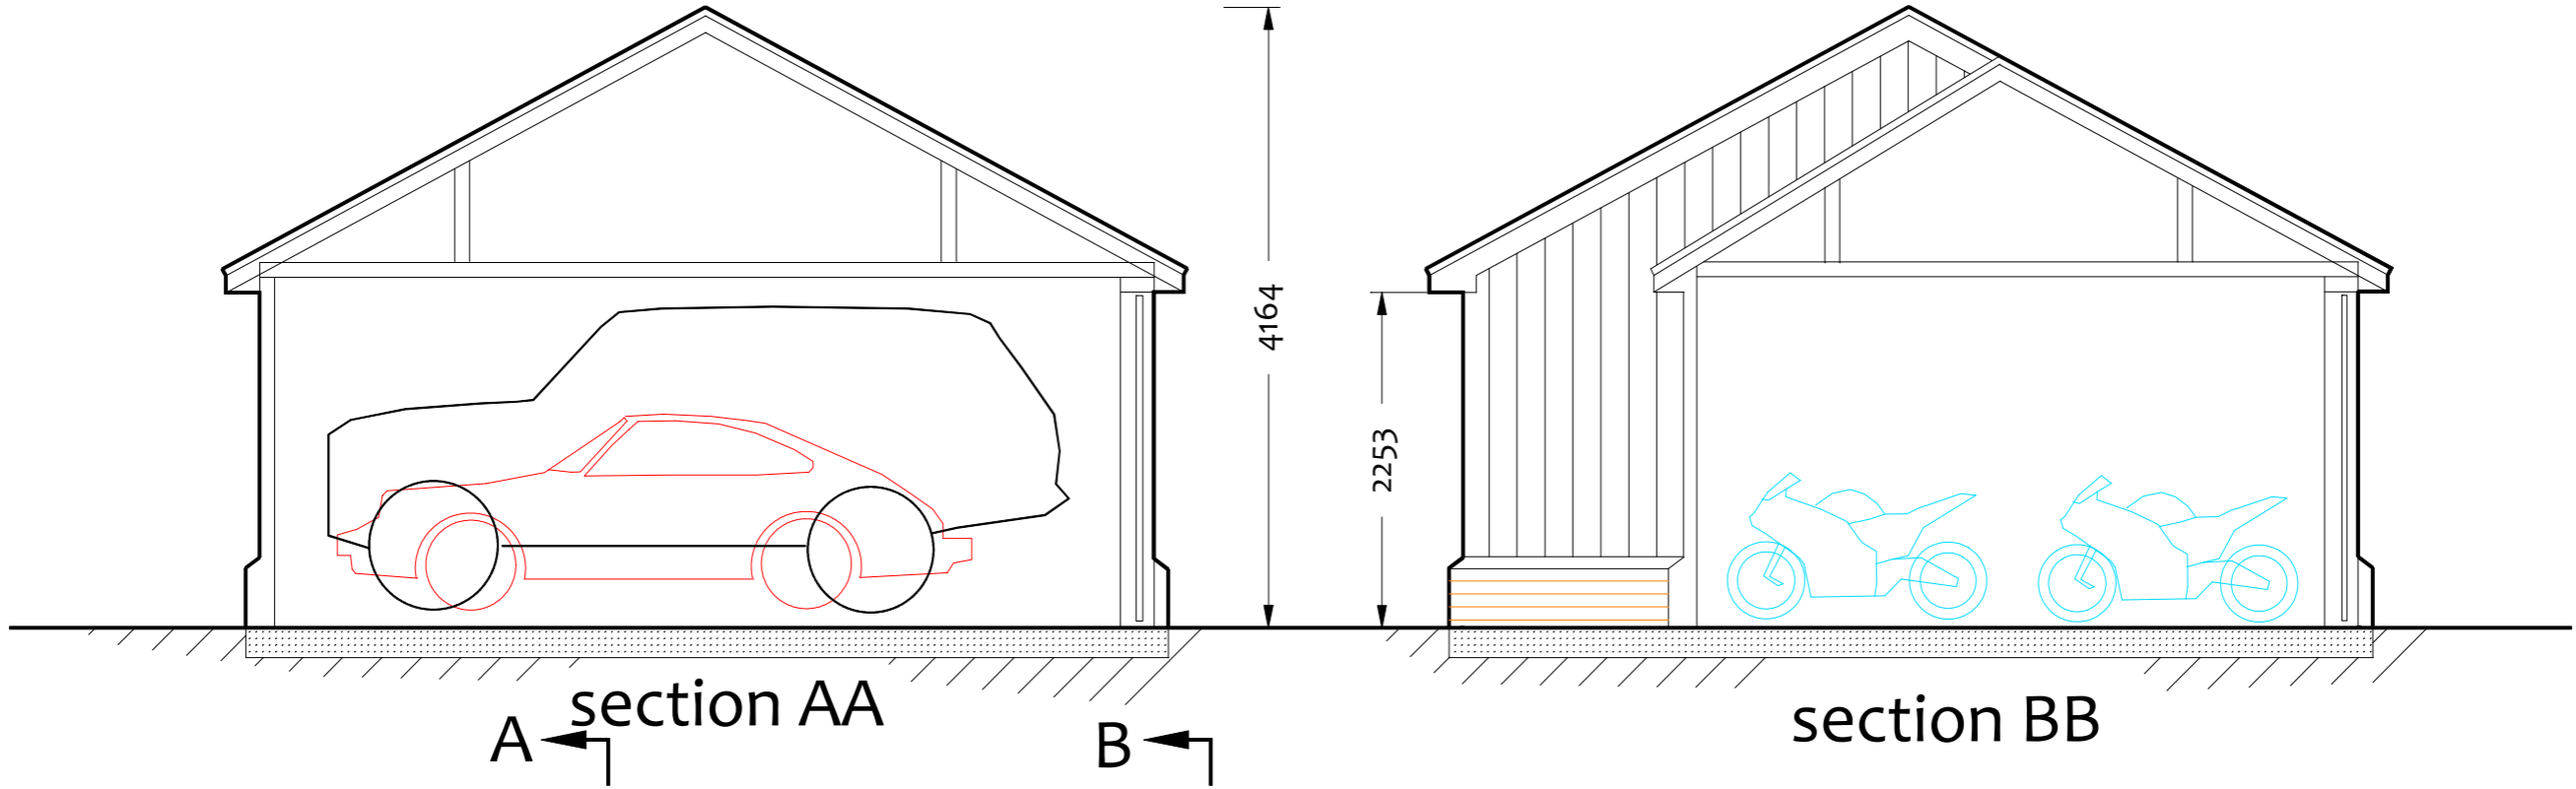

roof plan (1:100)

ISSUE C REVISED TO C/C 18/01/24  
 ISS B REVISED 22/12/23  
 ISSUE A INTRO 12/12/23

Project Proposed detached garage at Little Orchard North Street SL4 4TH		Client Mr and Mrs Webb	
Drawing title Floor plan + sections		Scale 1:50	Date: December 2023
		Drg No	3196-2