


NOTES

- Contractors must check all dimensions on site. Only figured dimensions are to be worked from. Discrepancies must be reported to the Architect or Engineer before proceeding. © This drawing is copyright.
- Reproduced from OS Sitemap © by permission of Ordnance Survey on behalf of The Controller of Her Majesty's Stationery Office. © Crown copyright 2008. All rights reserved. Licence number 100007126.

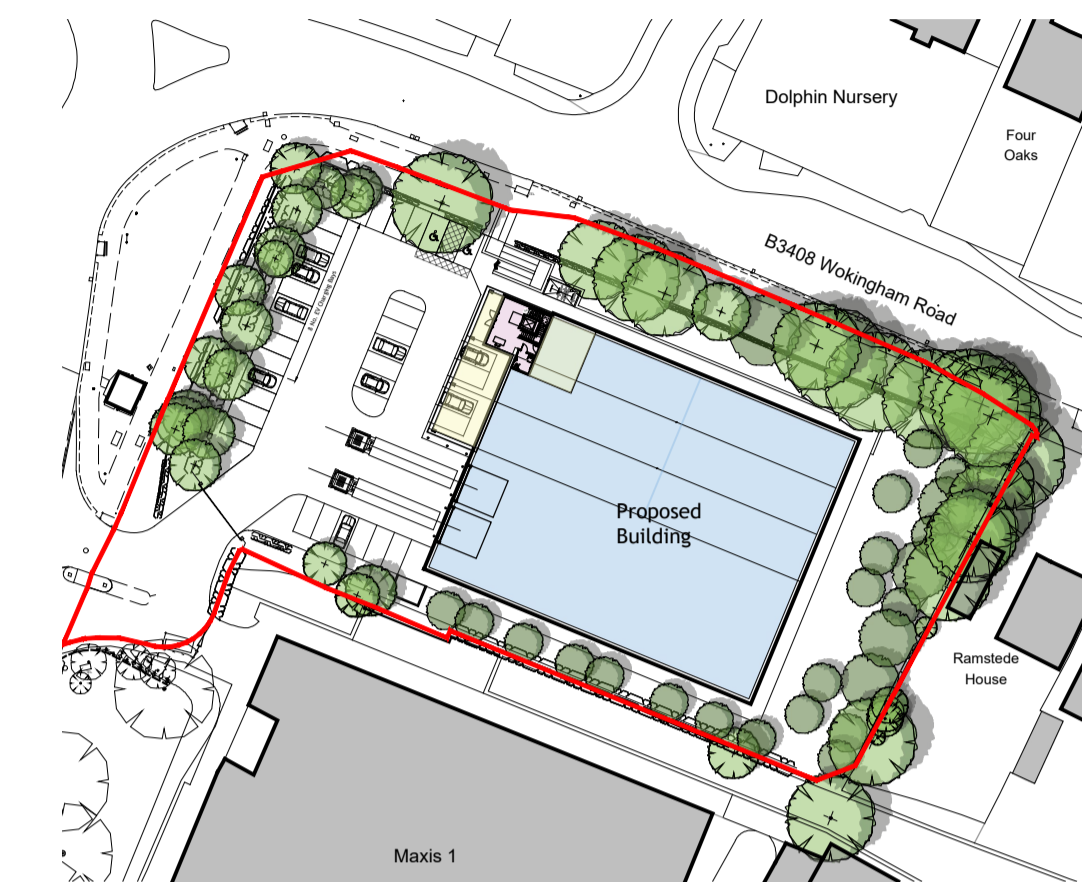

KEY PLAN
SCALE 1:1000

AMENDED PLAN

22/00879/FUL 22.3.23

FOR PLANNING

REV	DESCRIPTION	DRN	CHD	DATE
A	Reference images added	MA	SA	17.02.2023
B	Updated elevations	MA	SA	10.03.2023

SCALE 1:100 @ A1 DATE FEB 2023

DRAWN MA CHK SA

DRAWING NO. 19103 - SK30 REV B

TITLE **BRACKNELL GATE**
WESTERN ROAD, BRACKNELL

DETAILS **PROPOSED ELEVATIONS**
UPDATED B8


Woods Hardwick
Architecture | Engineering | Planning | Surveying

BEDFORD : HEAD OFFICE
15-17 Goldington Road
Bedford MK40 3NH
T: +44 (0) 1234 268862


BIRMINGHAM
Fort Dunlop, Fort Parkway
Birmingham B24 9FE
T: +44 (0) 121 6297784

ONLINE: mail@woodshardwick.com | woodshardwick.com

PLEASE CONSIDER THE ENVIRONMENT BEFORE PRINTING THIS DRAWING

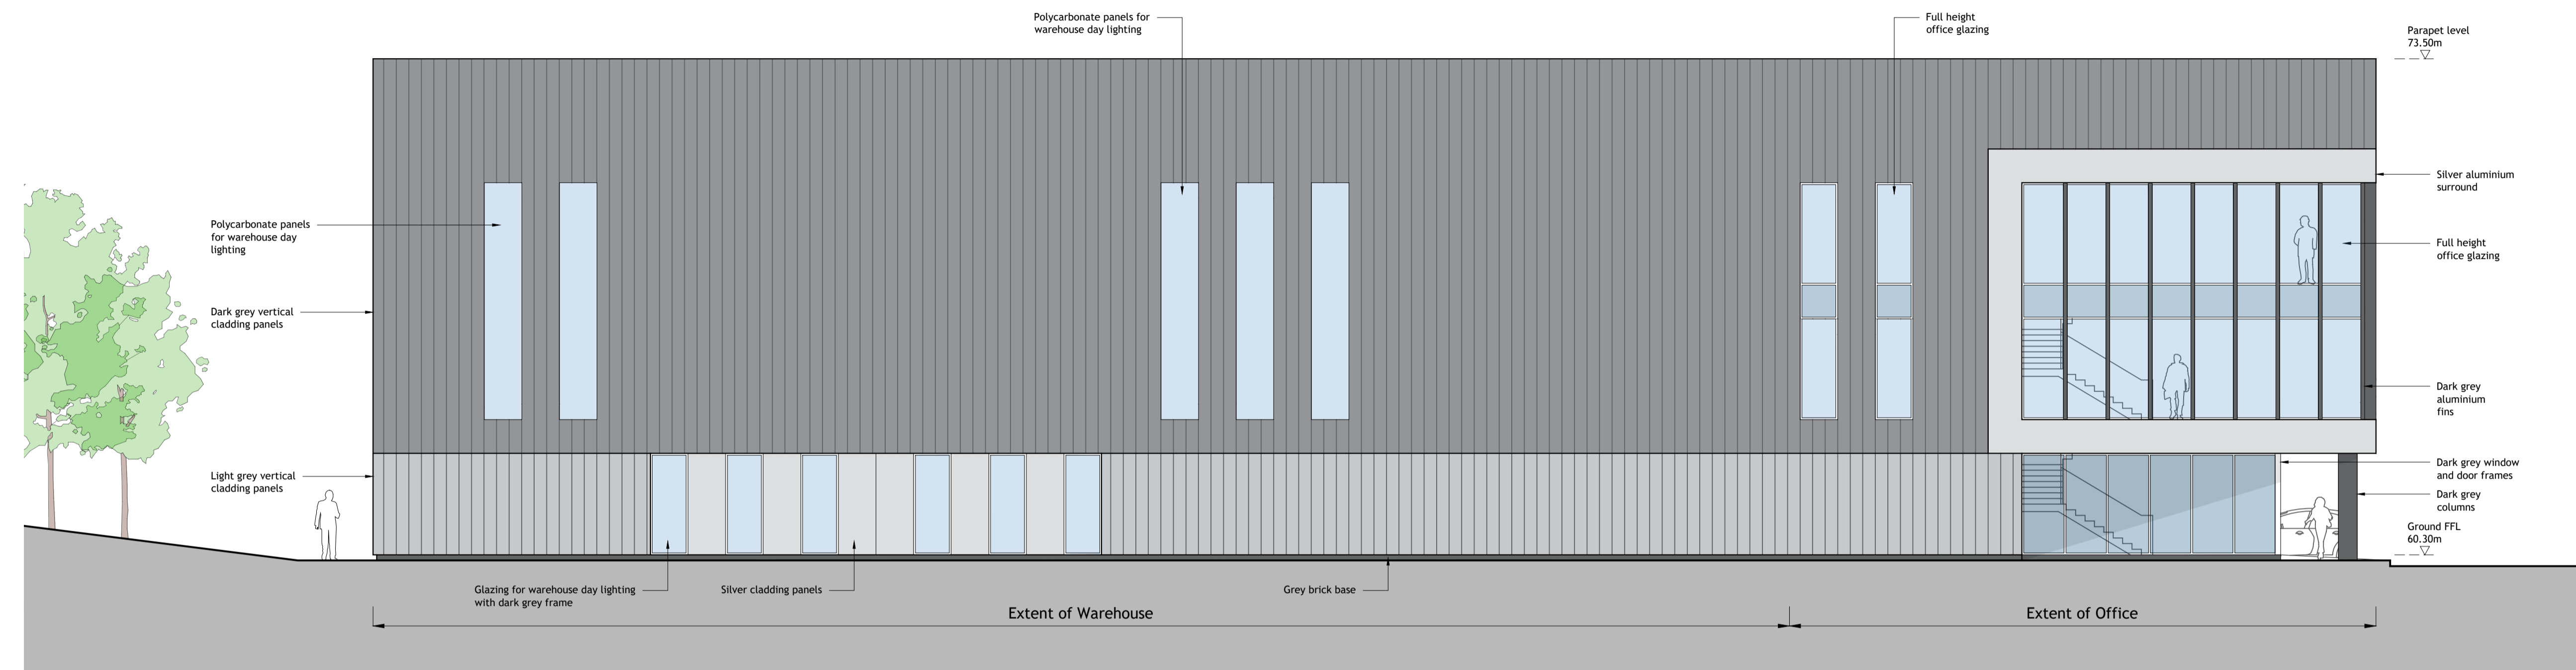

Proposed North East Elevation - Along Wokingham Road
SCALE 1:100

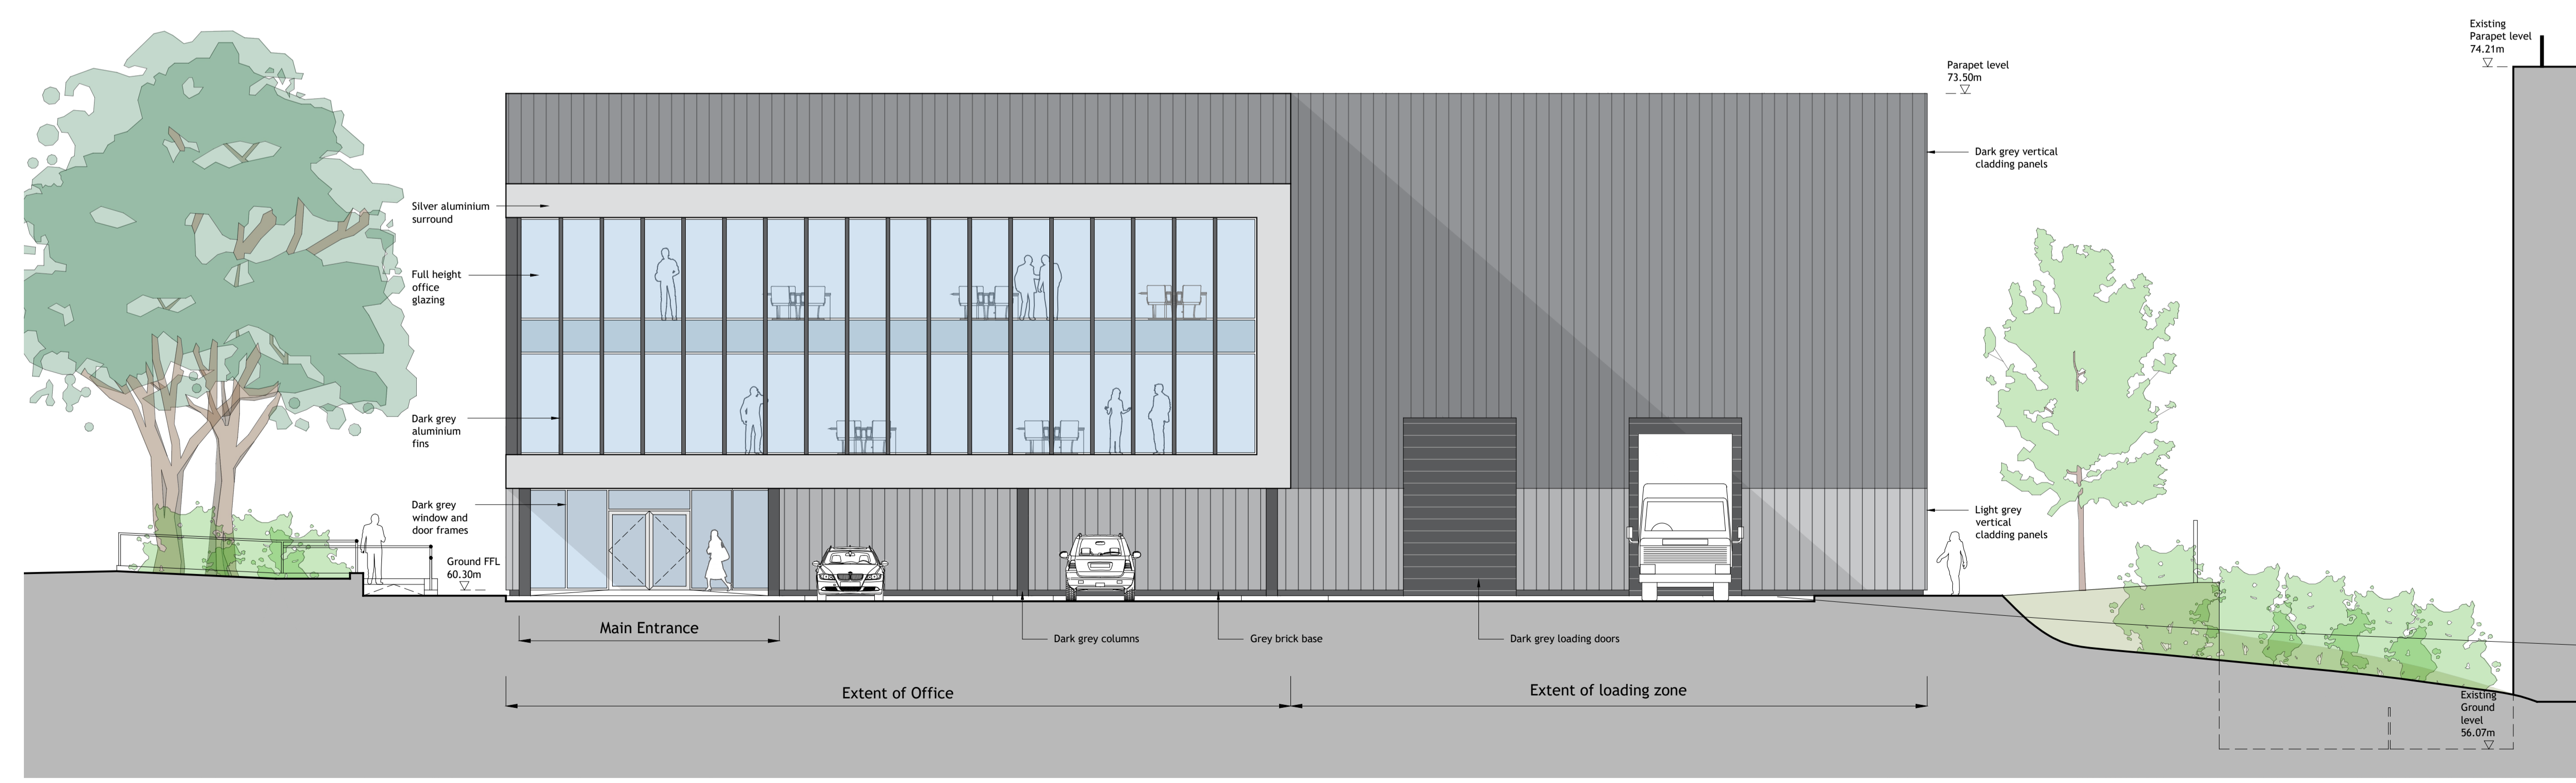

Proposed North West Elevation - Along Western Road
SCALE 1:100

