

 


**NOTES**

- Contractors must check all dimensions on site. Only figured dimensions are to be worked from. Discrepancies must be reported to the Architect or Engineer before proceeding. © This drawing is copyright.
- Reproduced from OS Sitemap © by permission of Ordnance Survey on behalf of The Controller of Her Majesty's Stationery Office. © Crown copyright 2008. All rights reserved. Licence number 100007126.

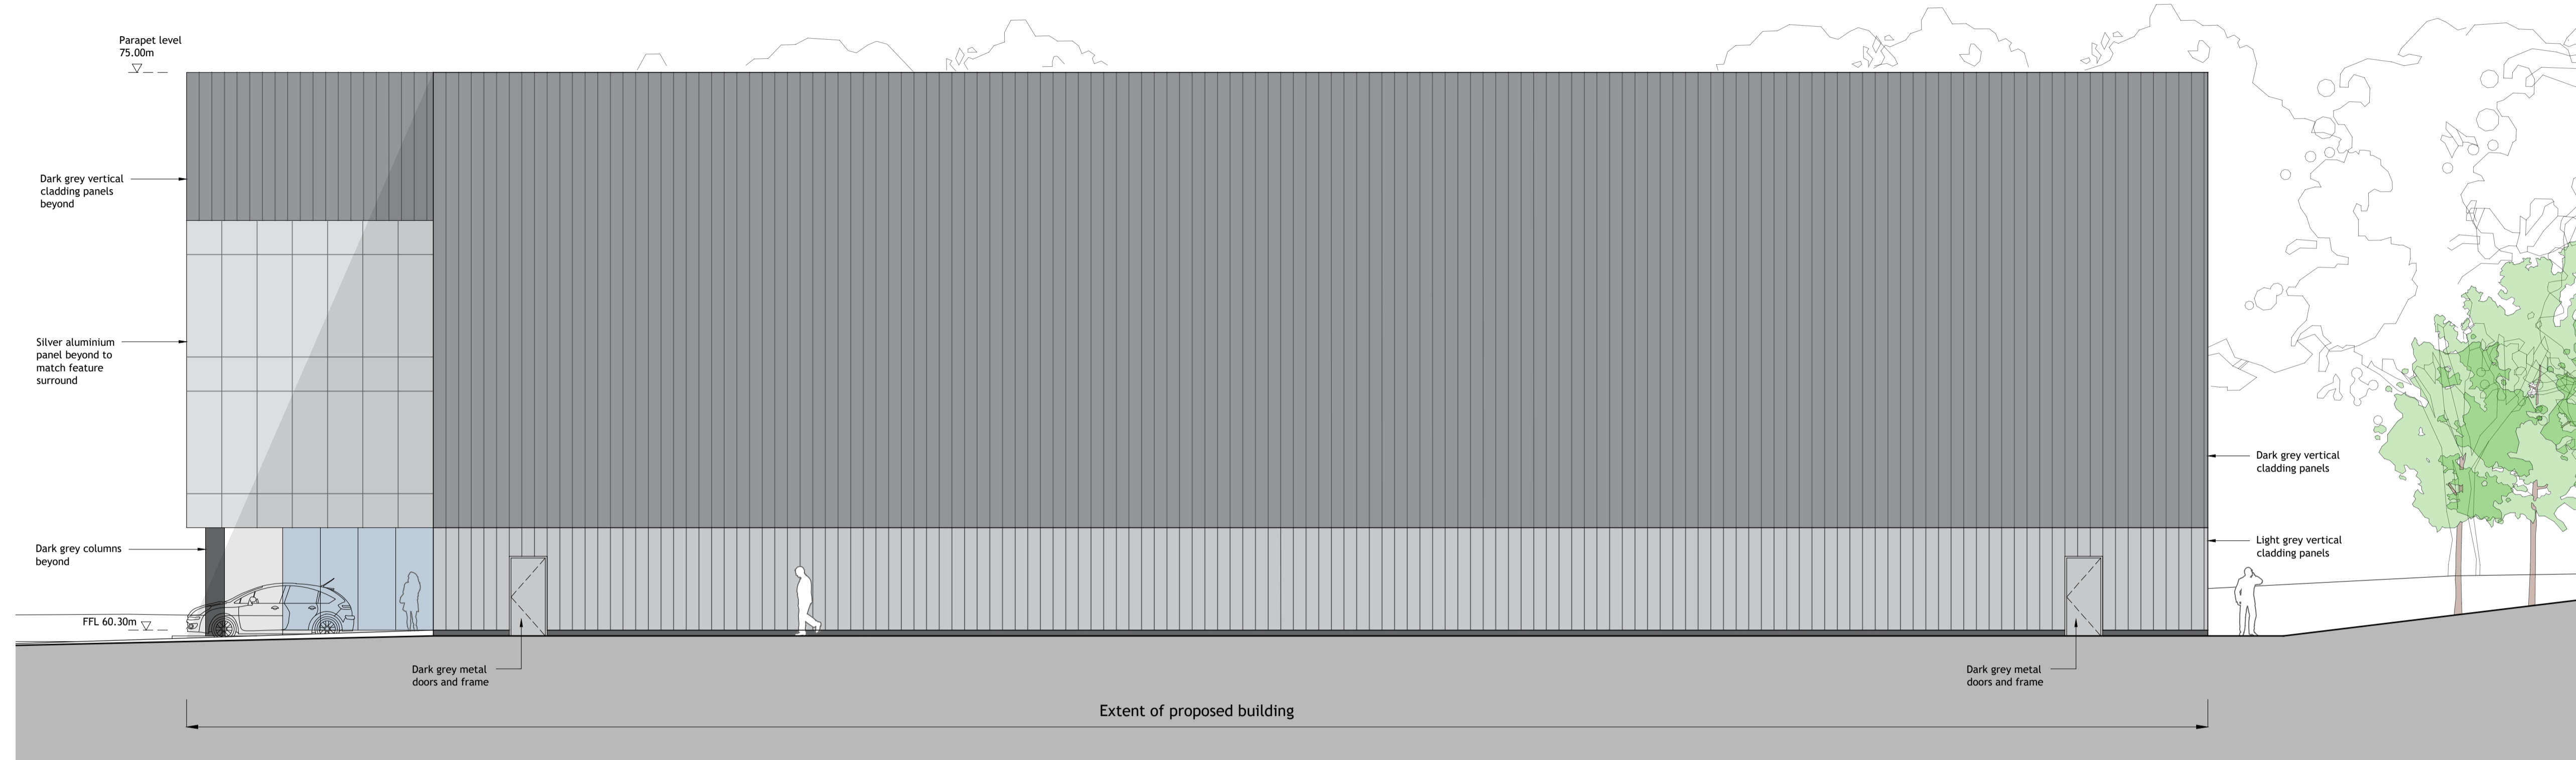


**KEY PLAN**  
SCALE 1:1000

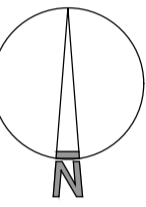

**Proposed South West Elevation**  
SCALE 1:100

PRELIMINARY

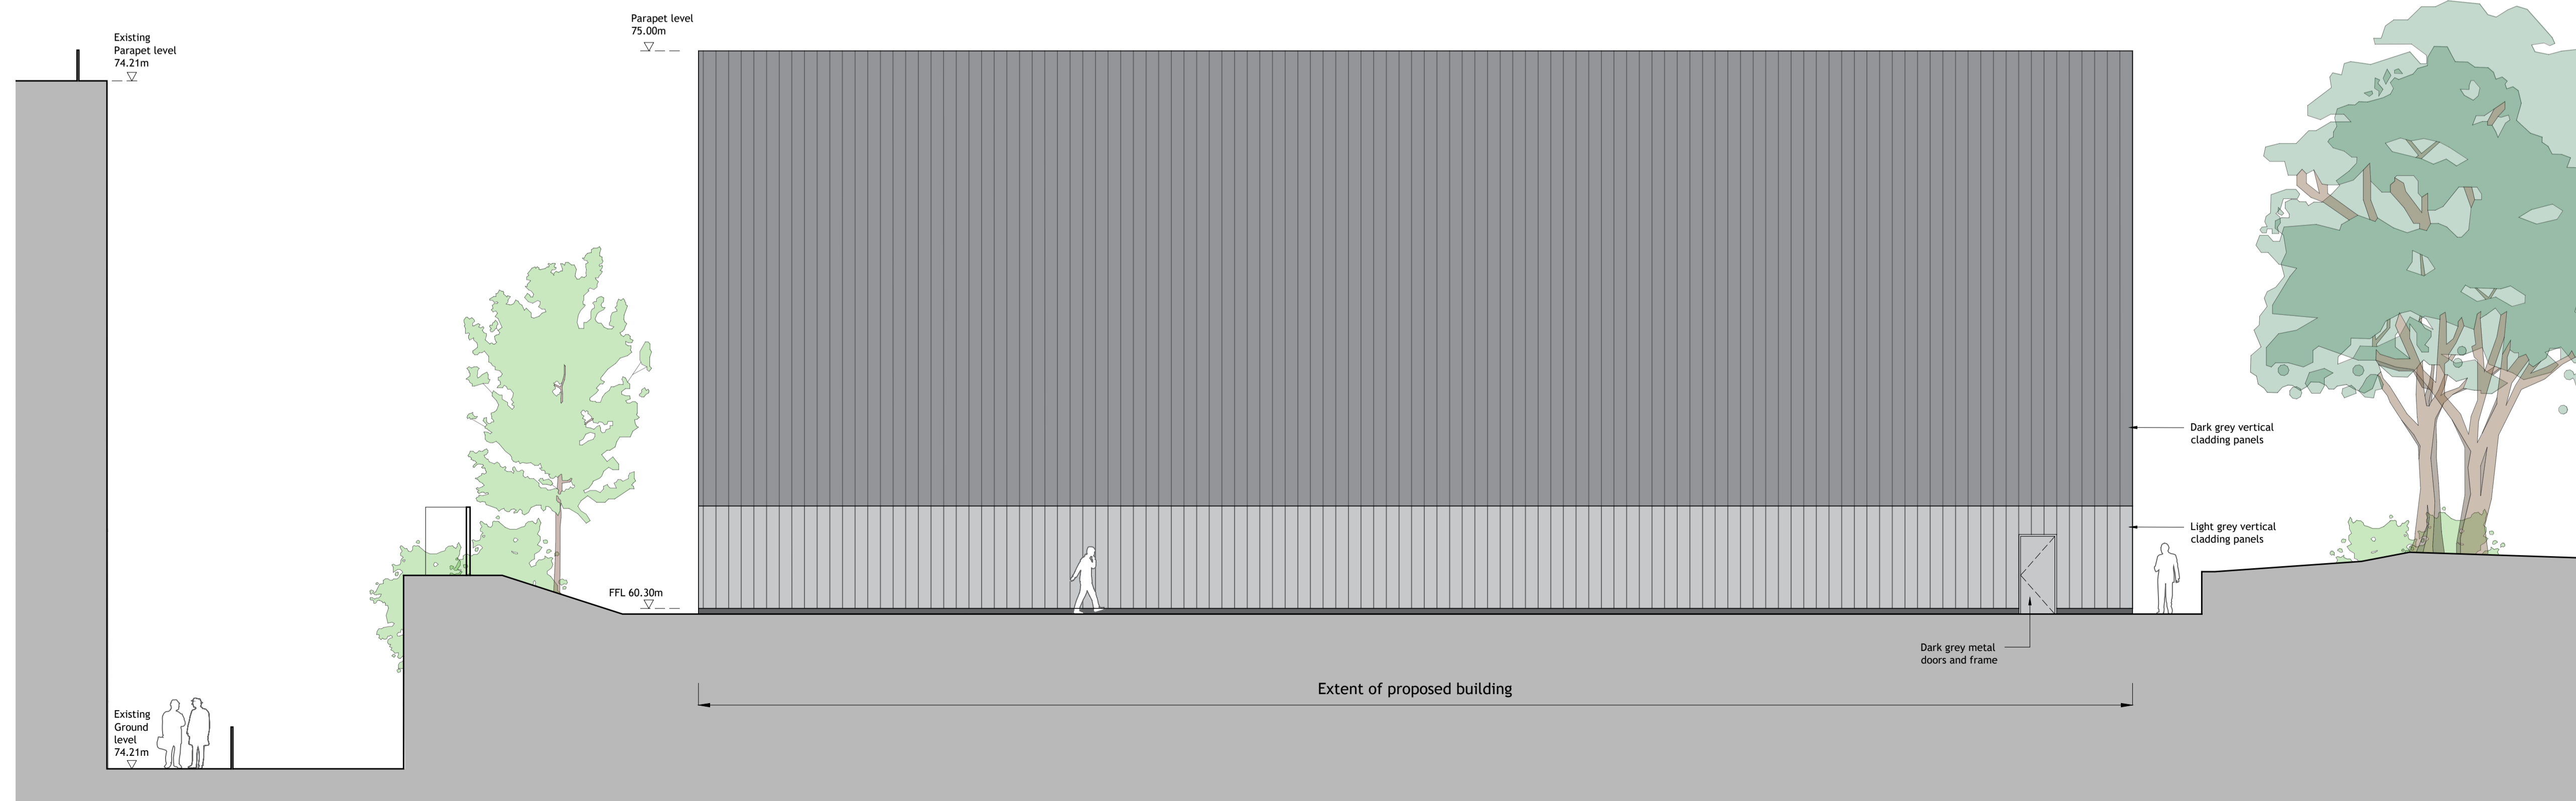

**Proposed South East Elevation**  
SCALE 1:100

REV	DESCRIPTION	DRN	CHD	DATE	
■	PRELIMINARY	<input type="checkbox"/>	INFORMATION	<input type="checkbox"/>	TENDER
<input type="checkbox"/>	CONSTRUCTION	<input type="checkbox"/>	AS BUILT		

SCALE 1:100 @ A1      DATE JAN 2024

DRAWN MA      CHK SA

DRAWING NO. 19103 - SK36      REV -

**TITLE**  
BRACKNELL GATE  
WESTERN ROAD, BRACKNELL

**DETAILS**  
PROPOSED ELEVATIONS  
UPDATED B8

**Woods Hardwick**  
Architecture | Engineering | Planning | Surveying

**BEDFORD : HEAD OFFICE**  
15-17 Goldington Road  
Bedford MK40 3NH  
T: +44 (0) 1234 268862

**BIRMINGHAM**  
Fort Dunlop, Fort Parkway  
Birmingham B24 9FE  
T: +44 (0) 121 6297784

ONLINE: [mail@woodshardwick.com](mailto:mail@woodshardwick.com) | [woodshardwick.com](http://woodshardwick.com)

PLEASE CONSIDER THE ENVIRONMENT BEFORE PRINTING THIS DRAWING