
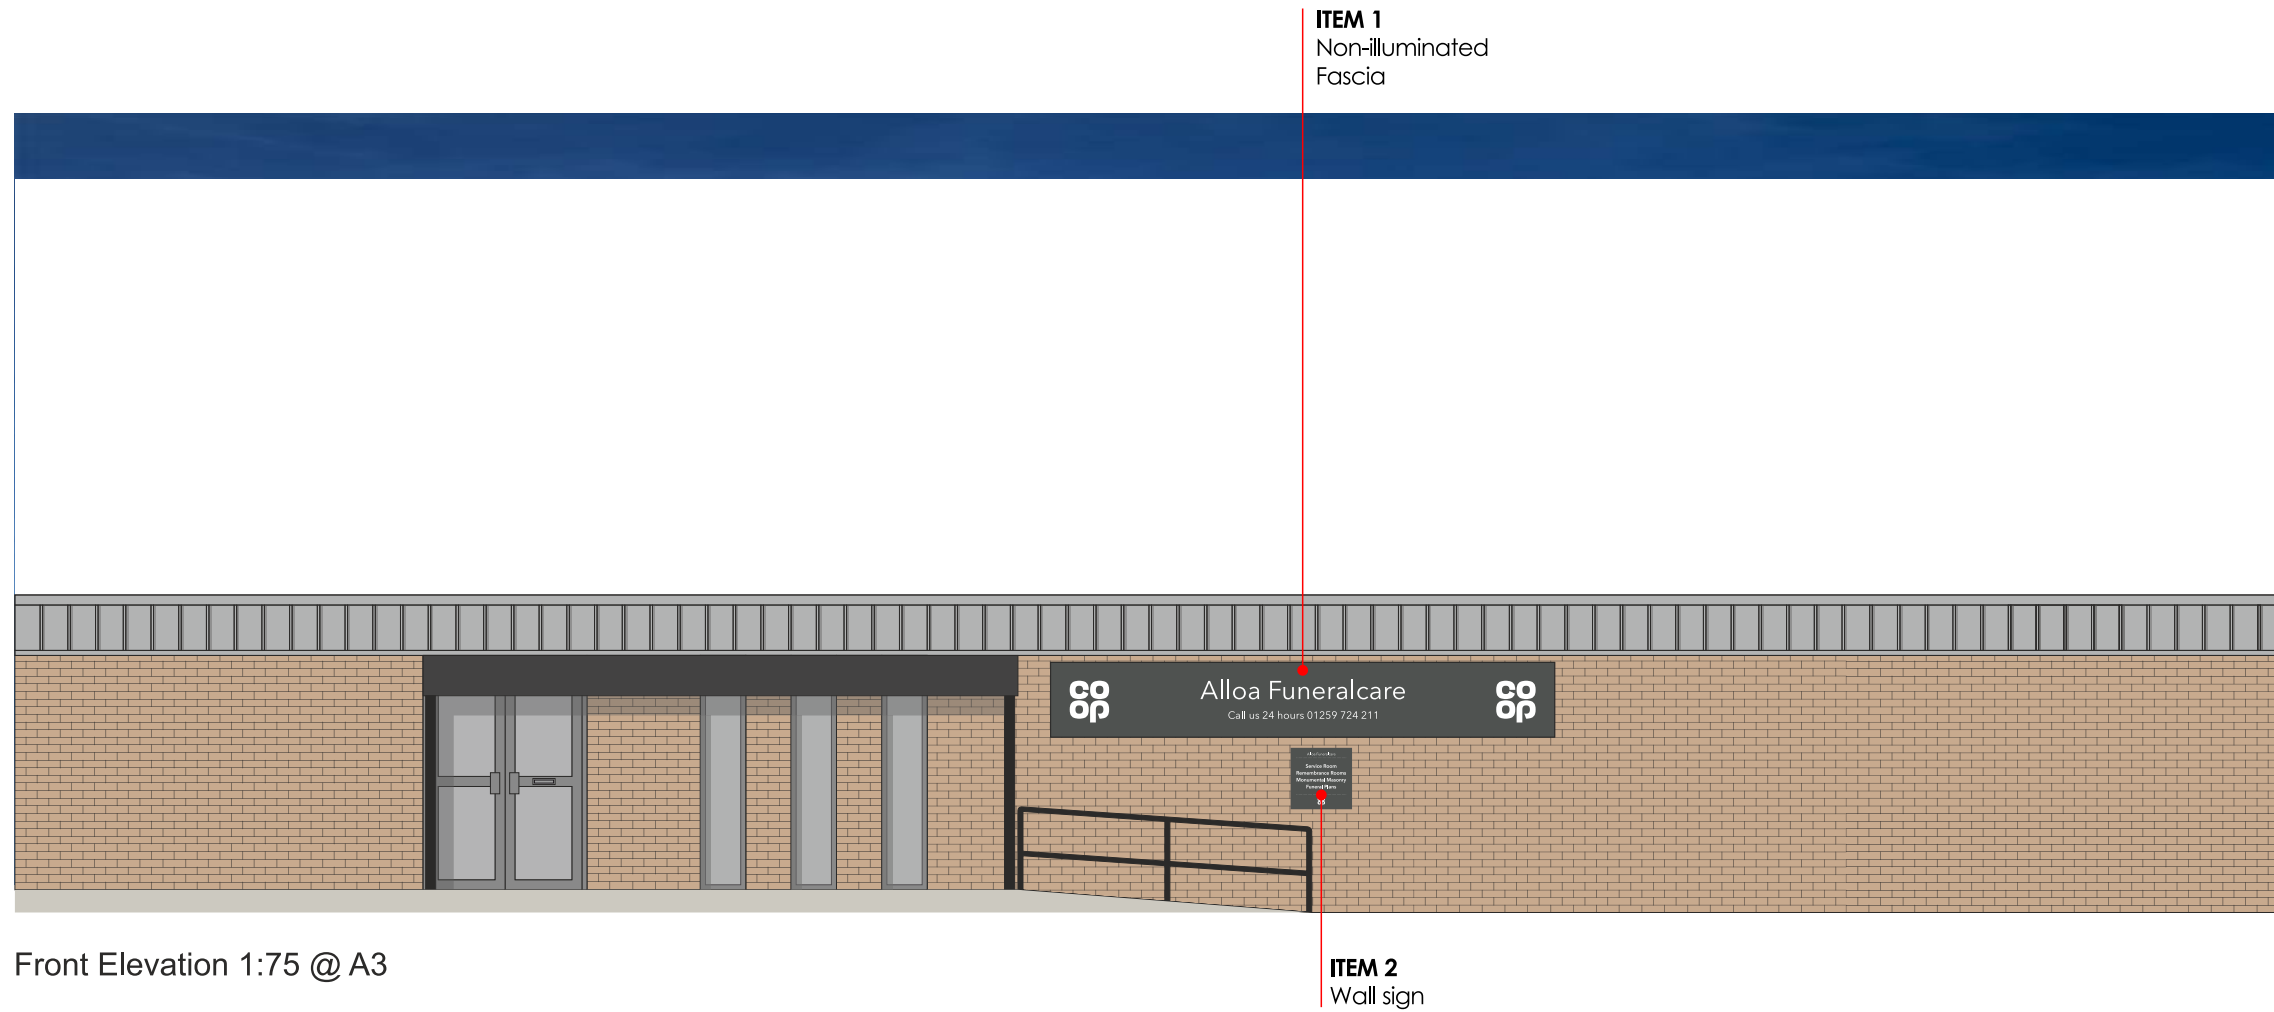


Proposed elevation

Scale 1:75@A3

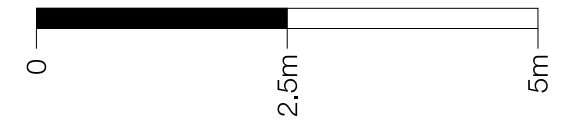

Front Elevation 1:75 @ A3