






EXISTING:  
LOCATION PLAN

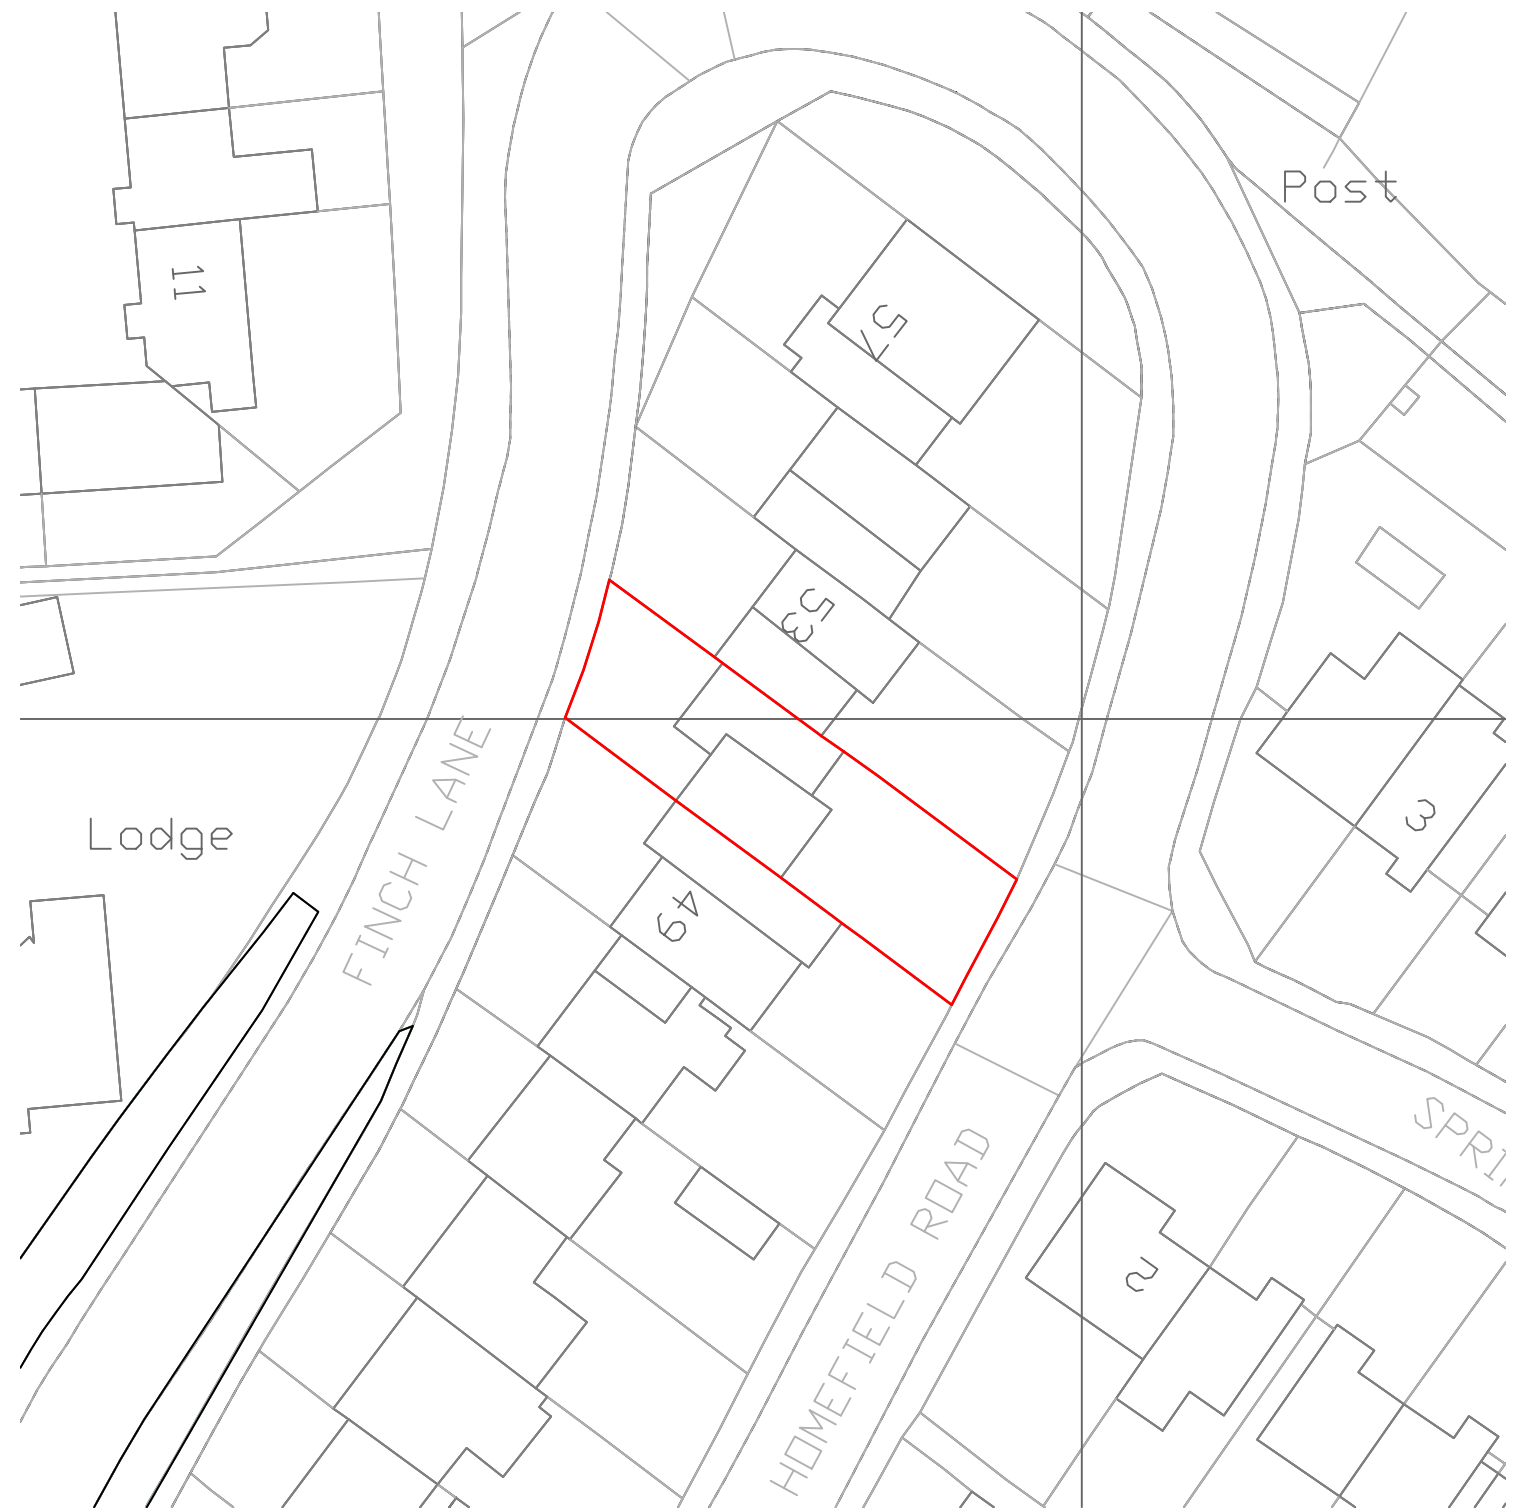

EXISTING:  
SITE PLAN

 

 Orientation: 	Project: 51 FINCH LANE, BUSHEY, WD23 3AJ	Date: NOVEMBER 23	Client: JOSEPH
	Drawing: <b>EXISTING:</b> SITE LOCATION PLANS	Scale: 1:500/1:1250 @ A3	Job No: 23-1001-JOS
		Drawing No: <b>E-100</b>	Rev:

