



EXISTING:
GROUND FLOOR PLAN




EXISTING:
FIRST FLOOR PLAN

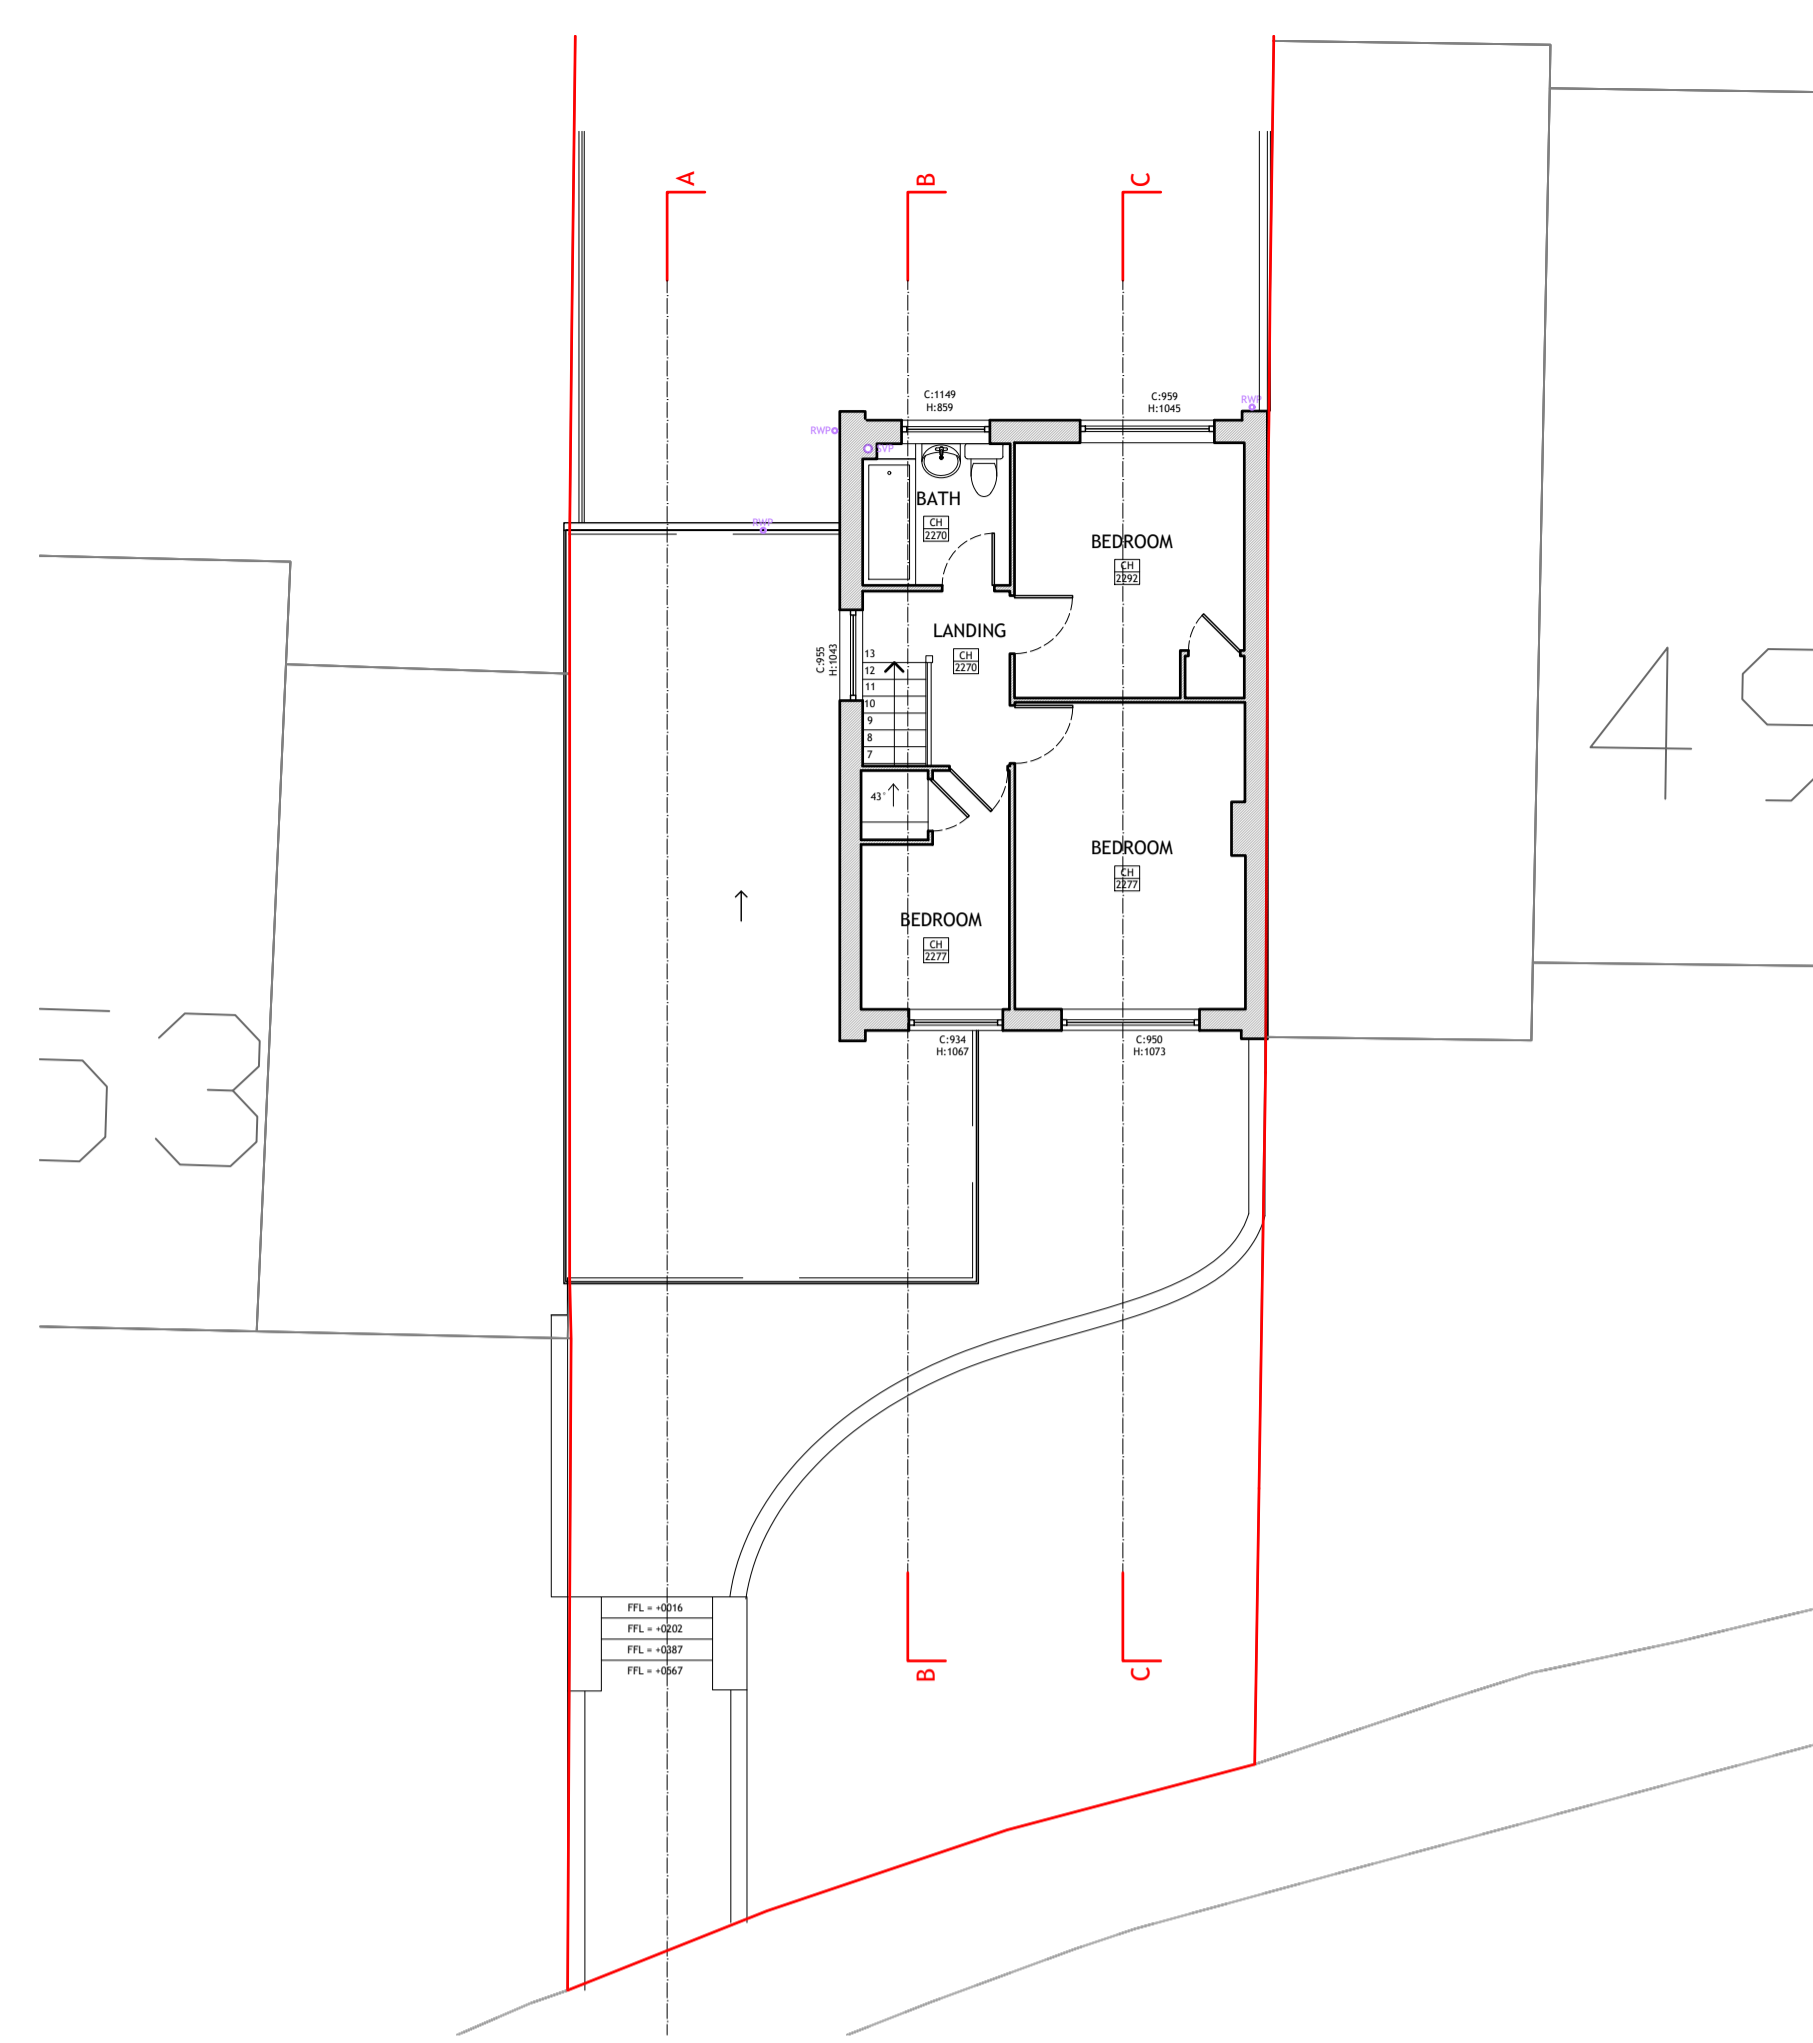


EXISTING:
BLOCK PLAN @ 1:200

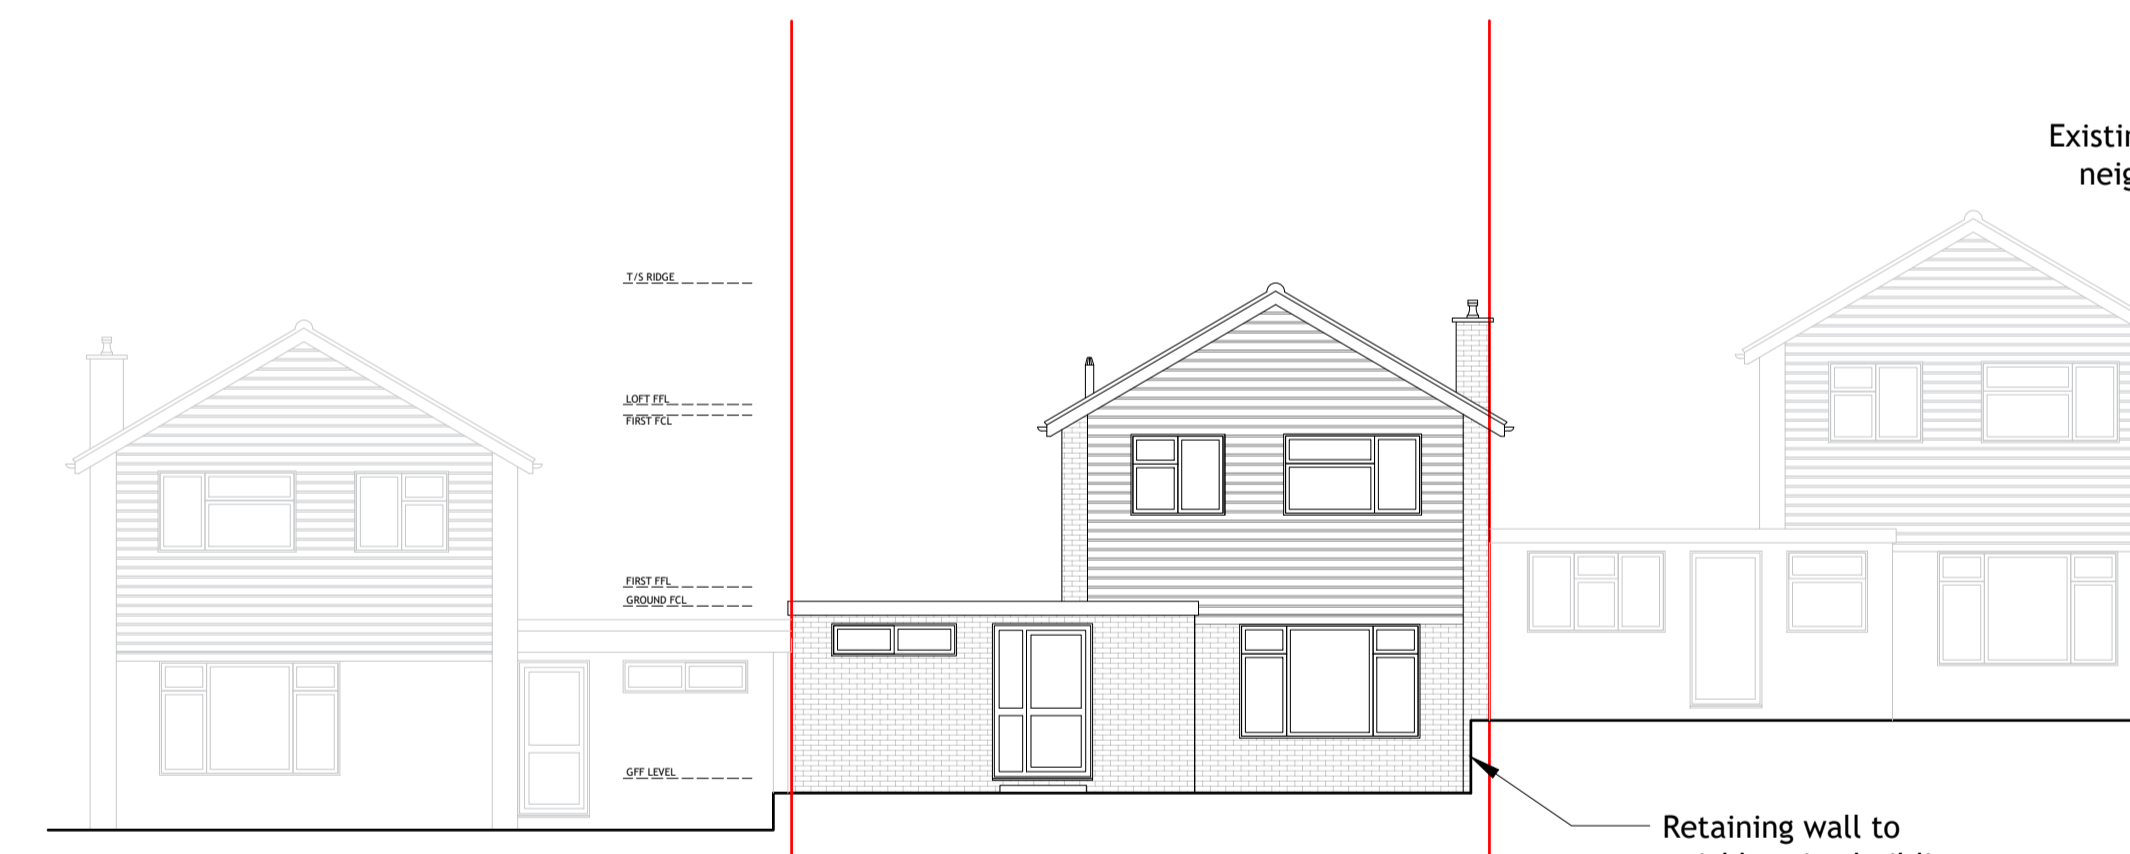


EXISTING:
FRONT ELEVATION

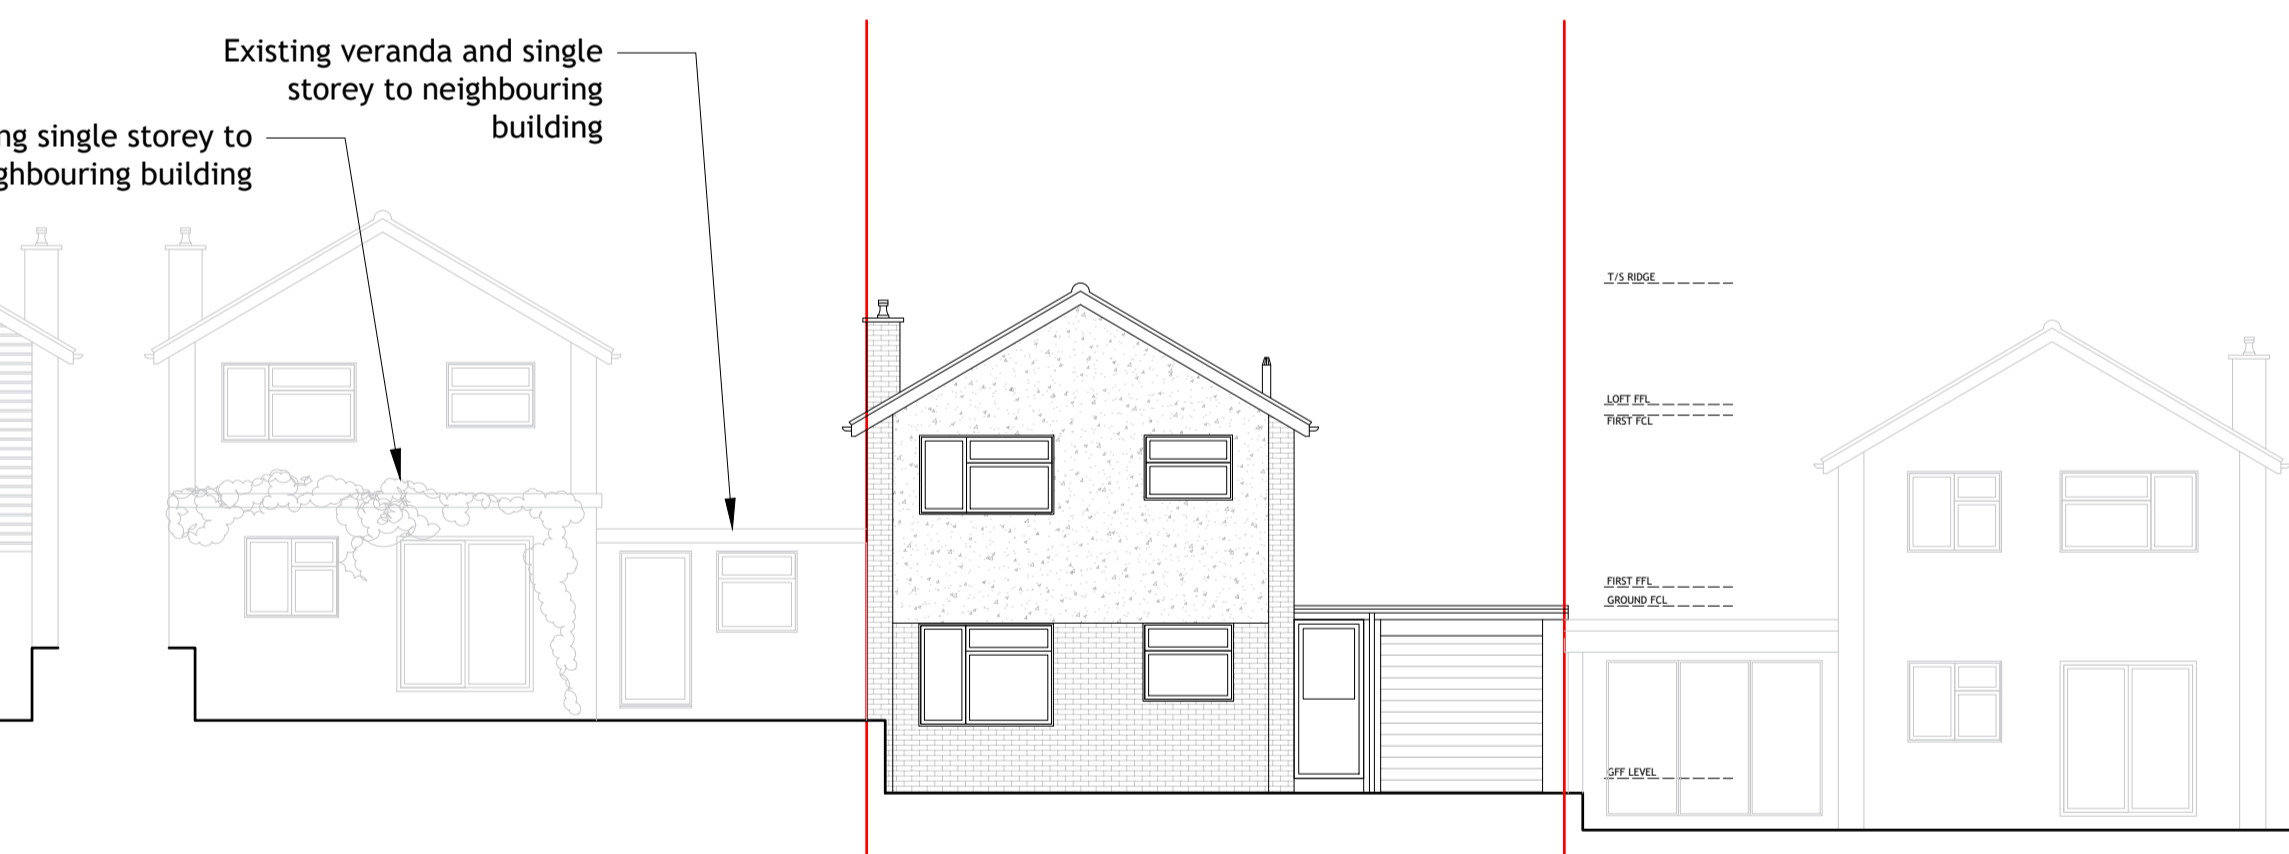


EXISTING:
REAR ELEVATION

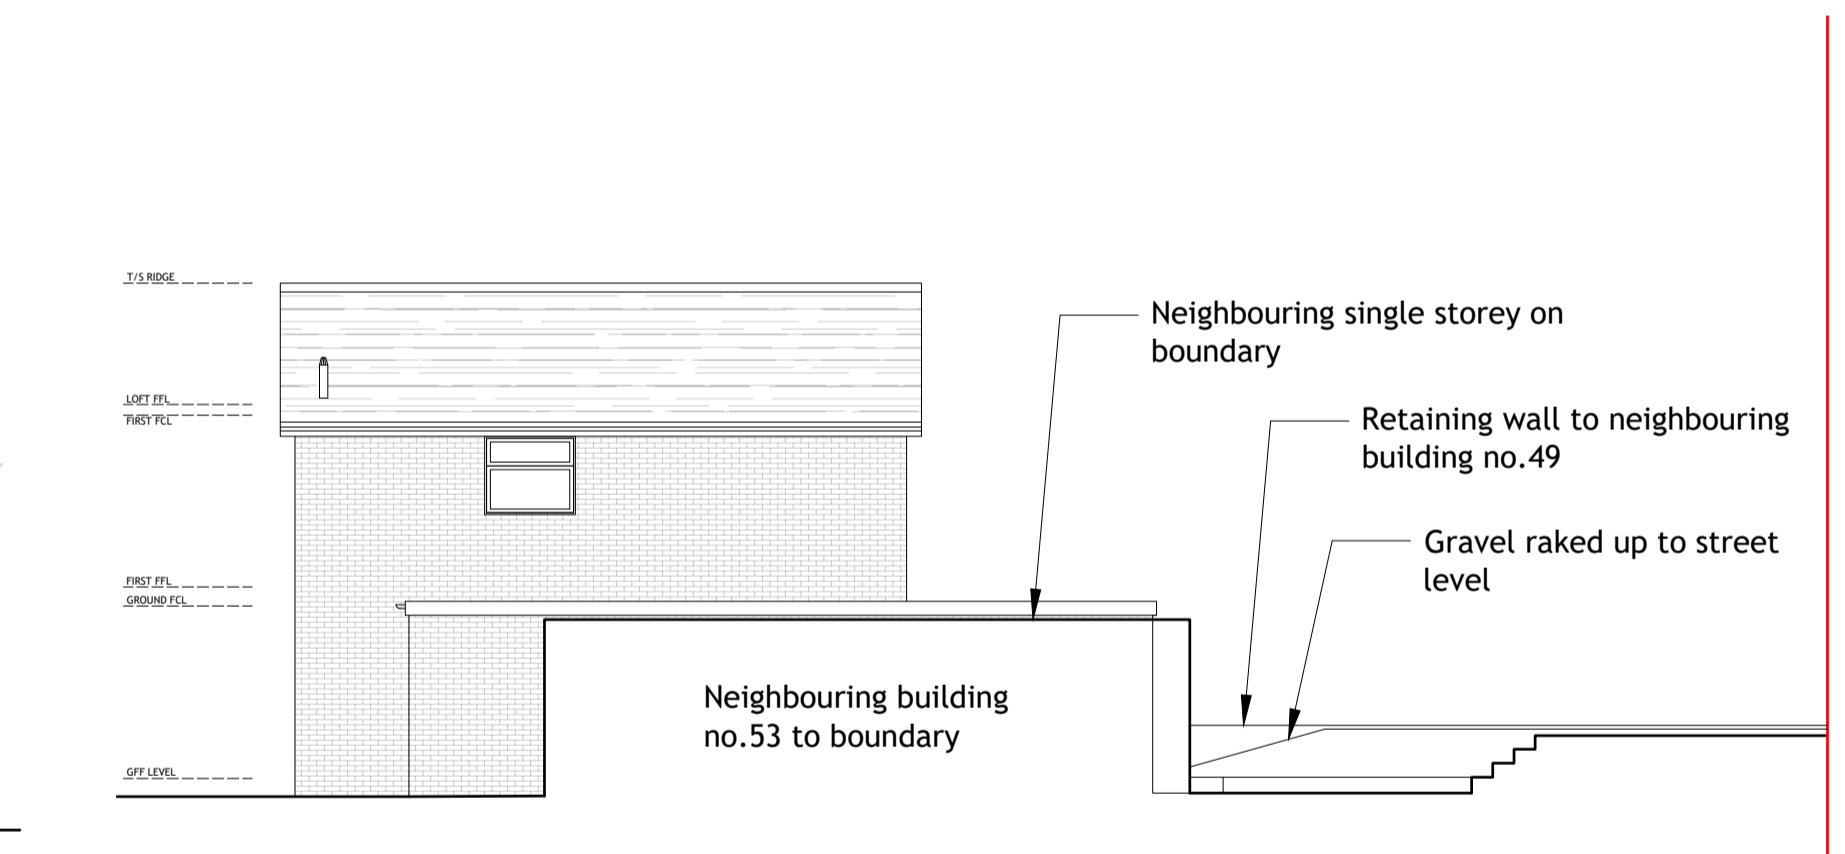


EXISTING:
SIDE ELEVATION (NORTH EAST)

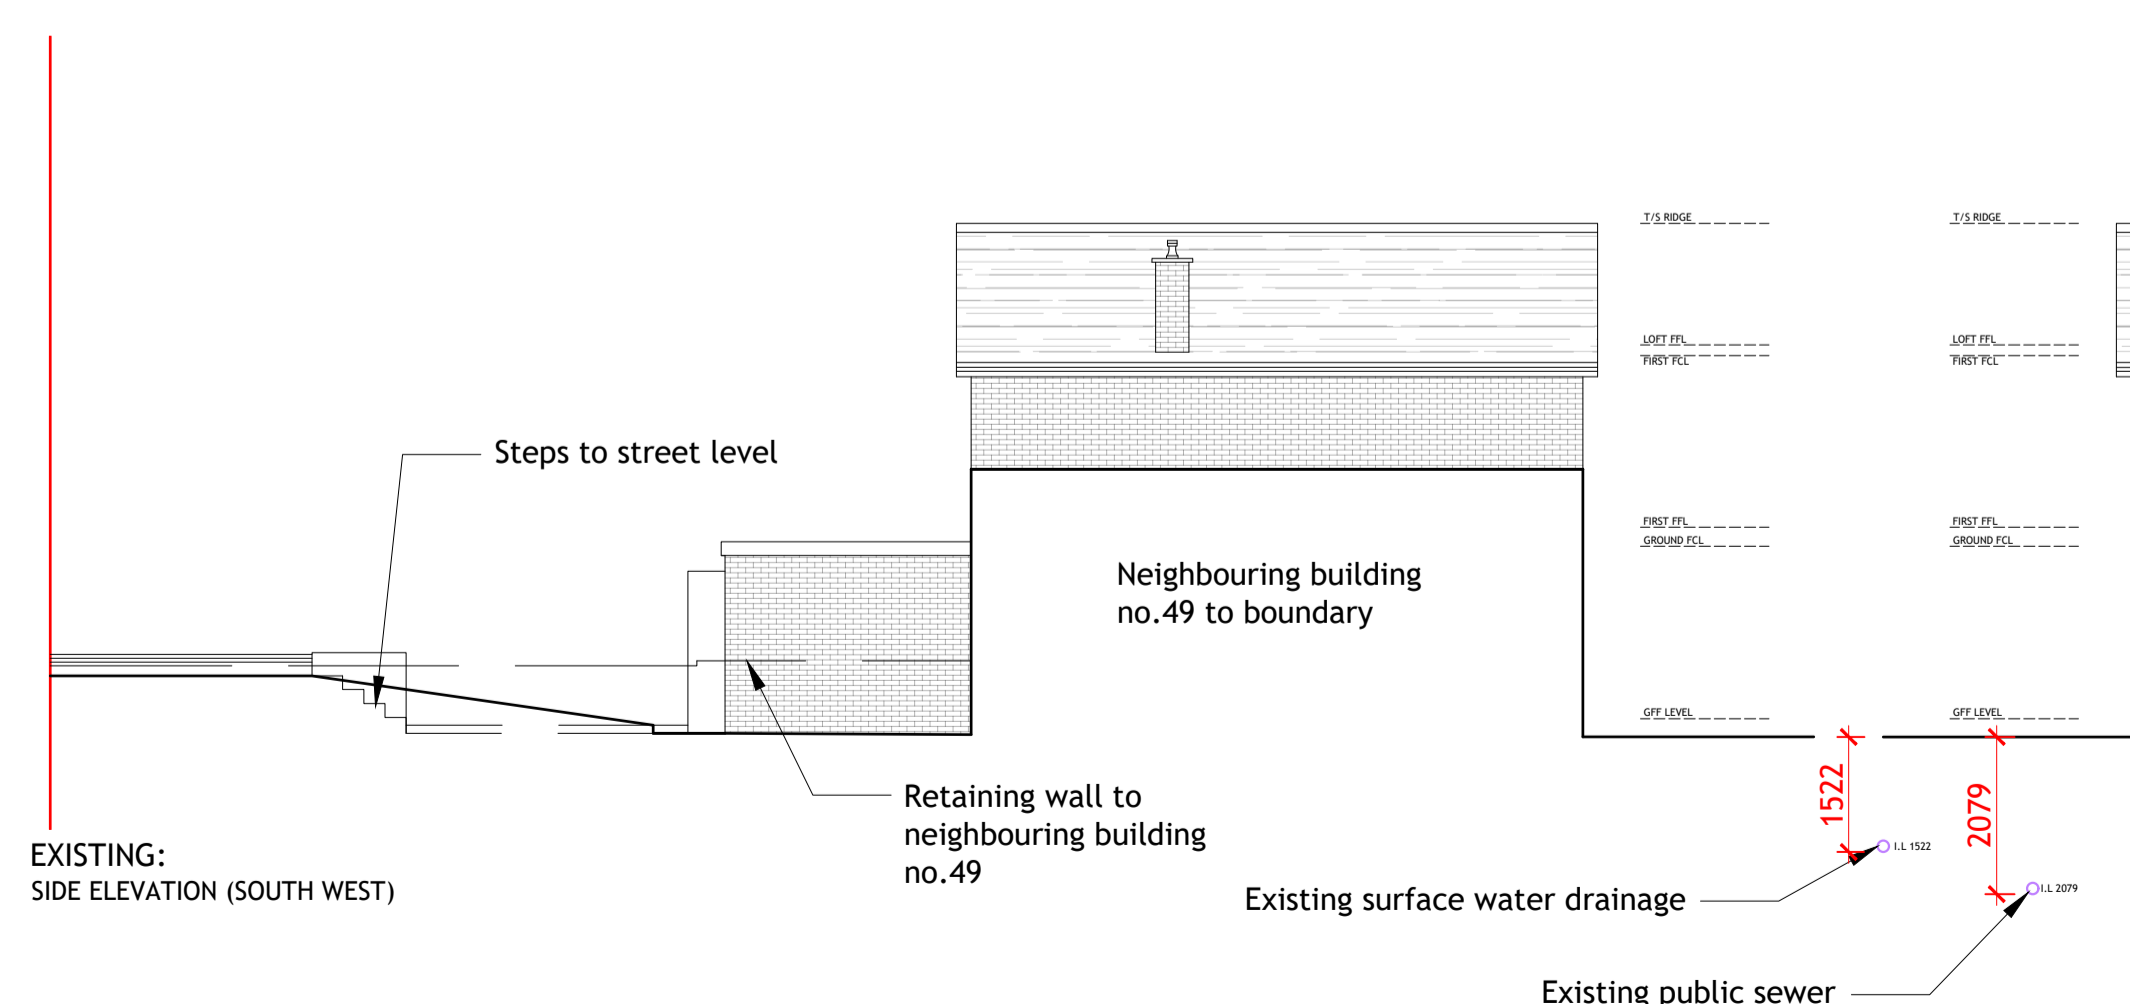


EXISTING:
SIDE ELEVATION (SOUTH WEST)

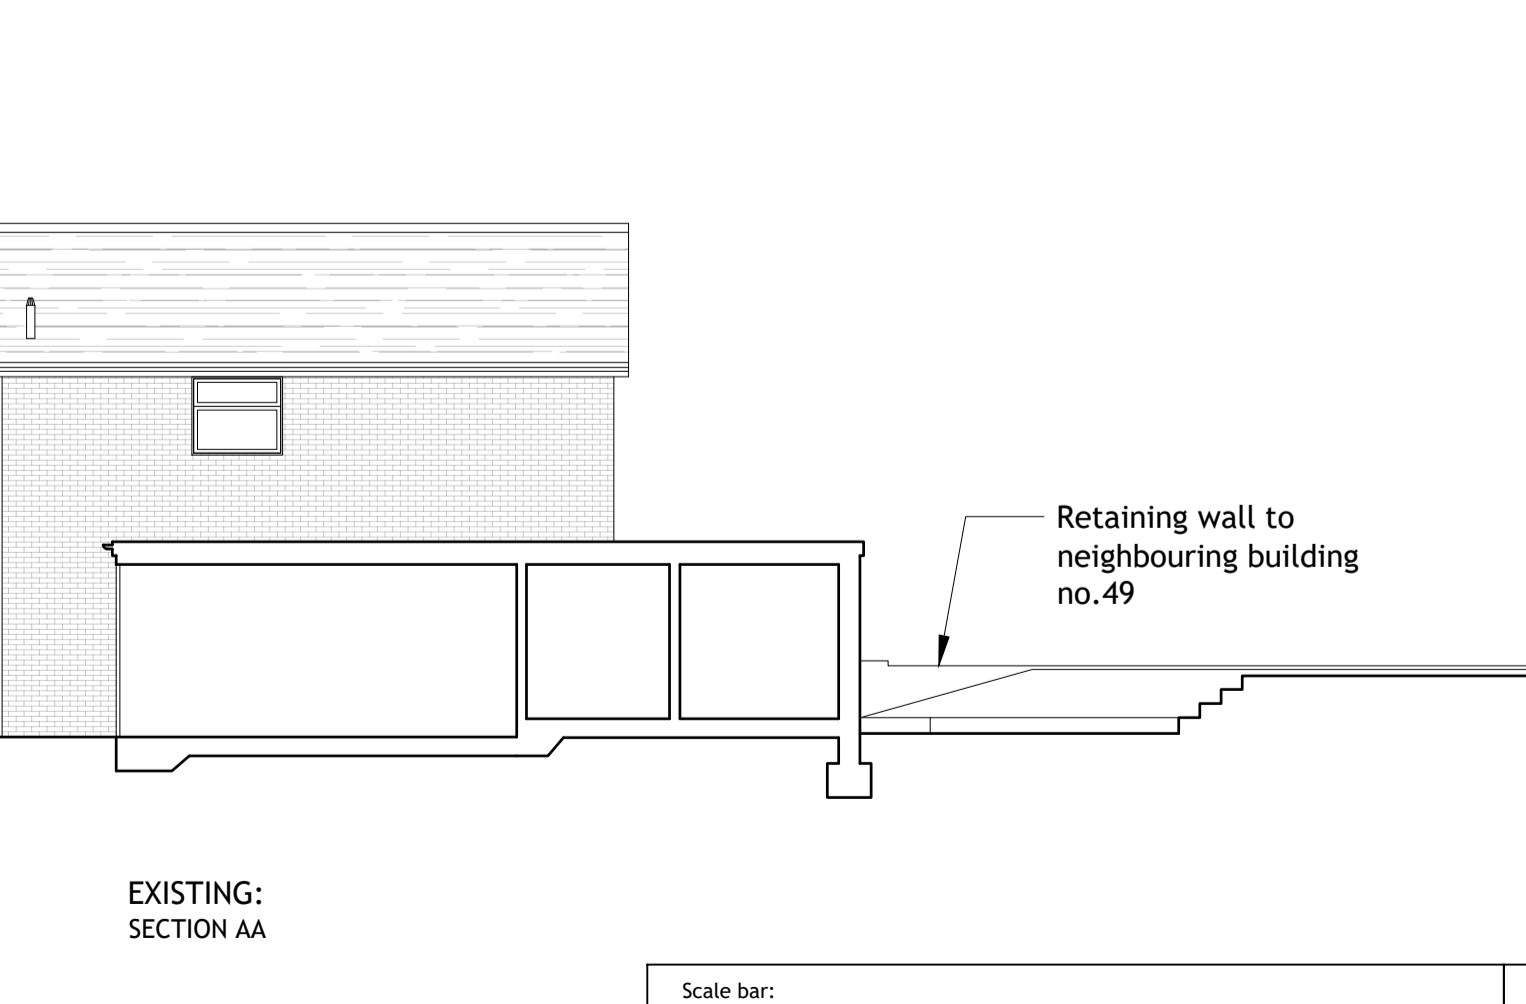


EXISTING:
SECTION AA

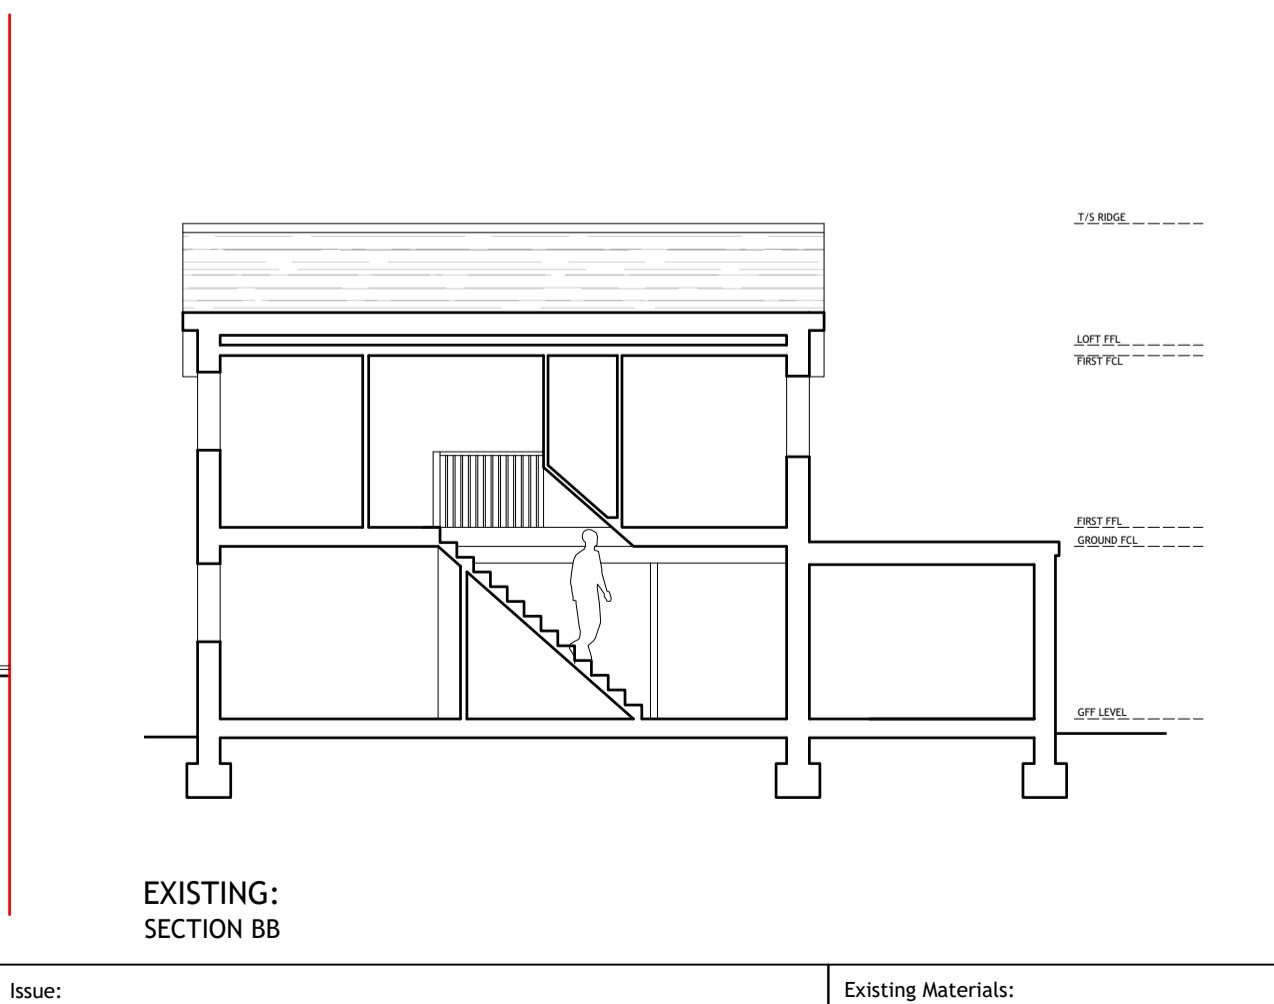

EXISTING:
SECTION BB

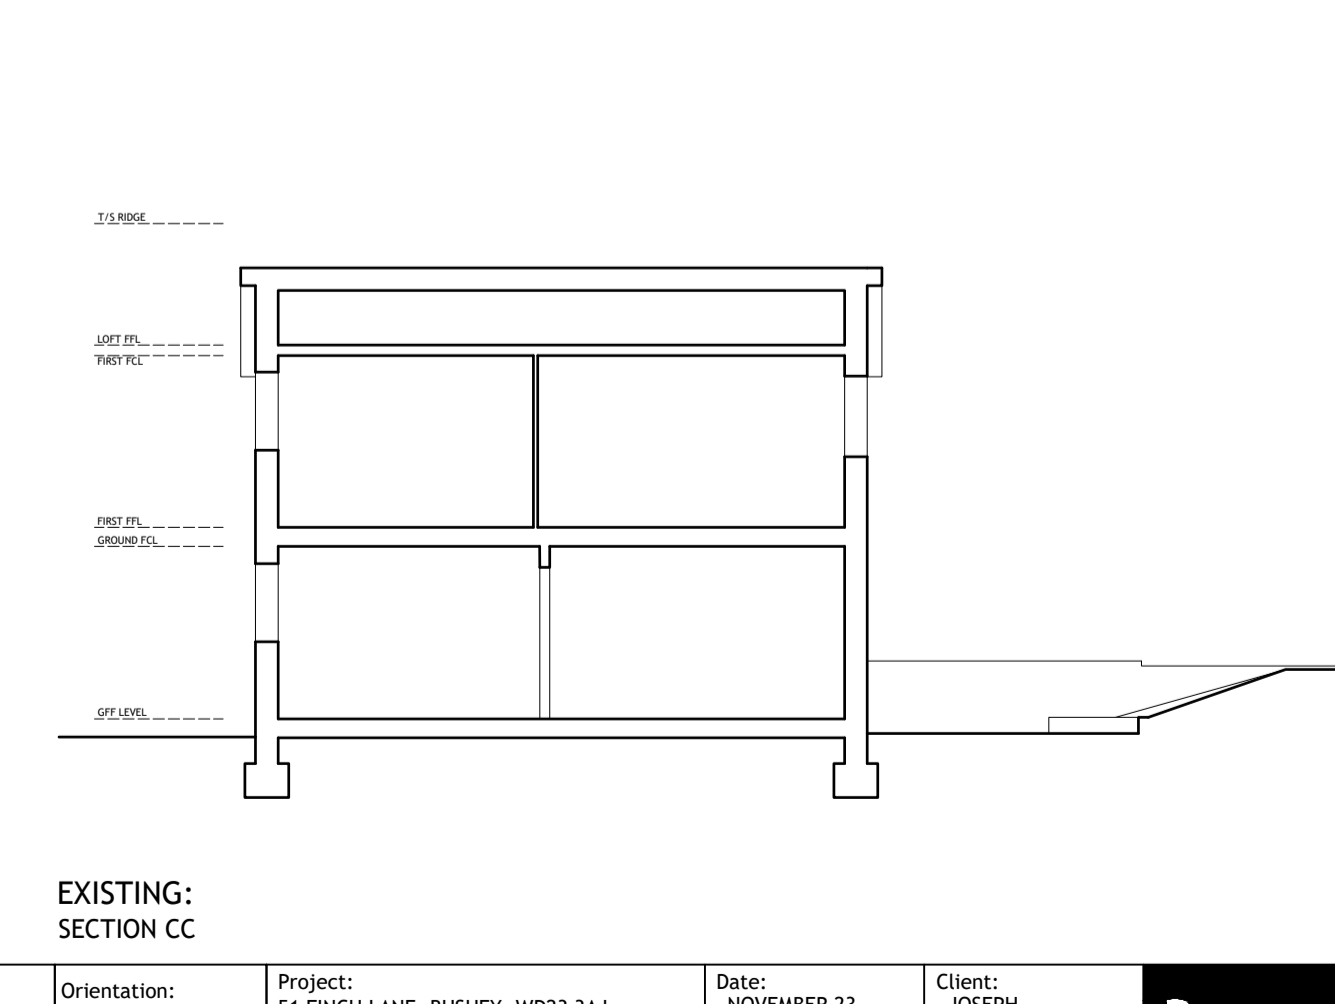


EXISTING:
SECTION CC

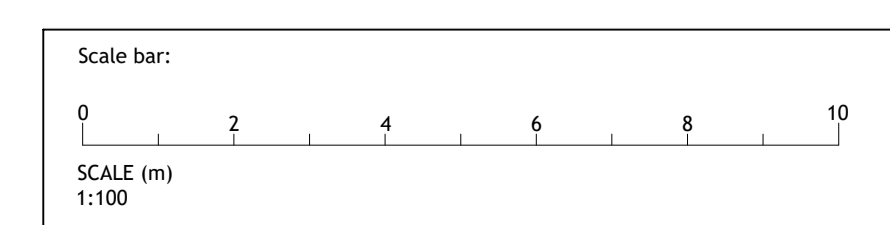

Issue:
REV -

Existing Materials:
WALL: Brickwork, white horizontal cladding to front gable, pebble dash render to rear gable
WINDOW: White UPVC
ROOF: Concrete interlocking tiles.
OTHER: Brown rainwater goods. White fascia and soffit.

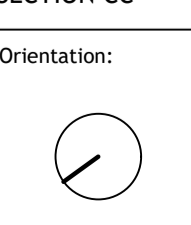

Project:
51 FINCH LANE, BUSHEY, W023 3AJ
Date:
NOVEMBER 23
Client:
JOSEPH
Drawing:
EXISTING:
PLANS, ELEVATIONS & SECTIONS
Scale:
1:100, 1:200 @ A1
Job No:
23-1001-JOS
Drawing No:
E-101
Rev:
-