



This drawing is the copyright of SOSA Architects Ltd. It is for PLANNING purposes only and may not be reproduced in whole or in part without permission. The content is subject to full site survey and H&S risk assessment.

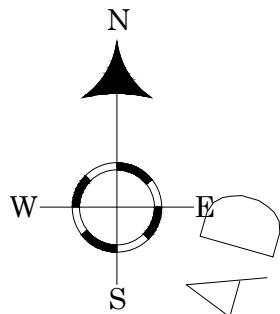

17 QUAD

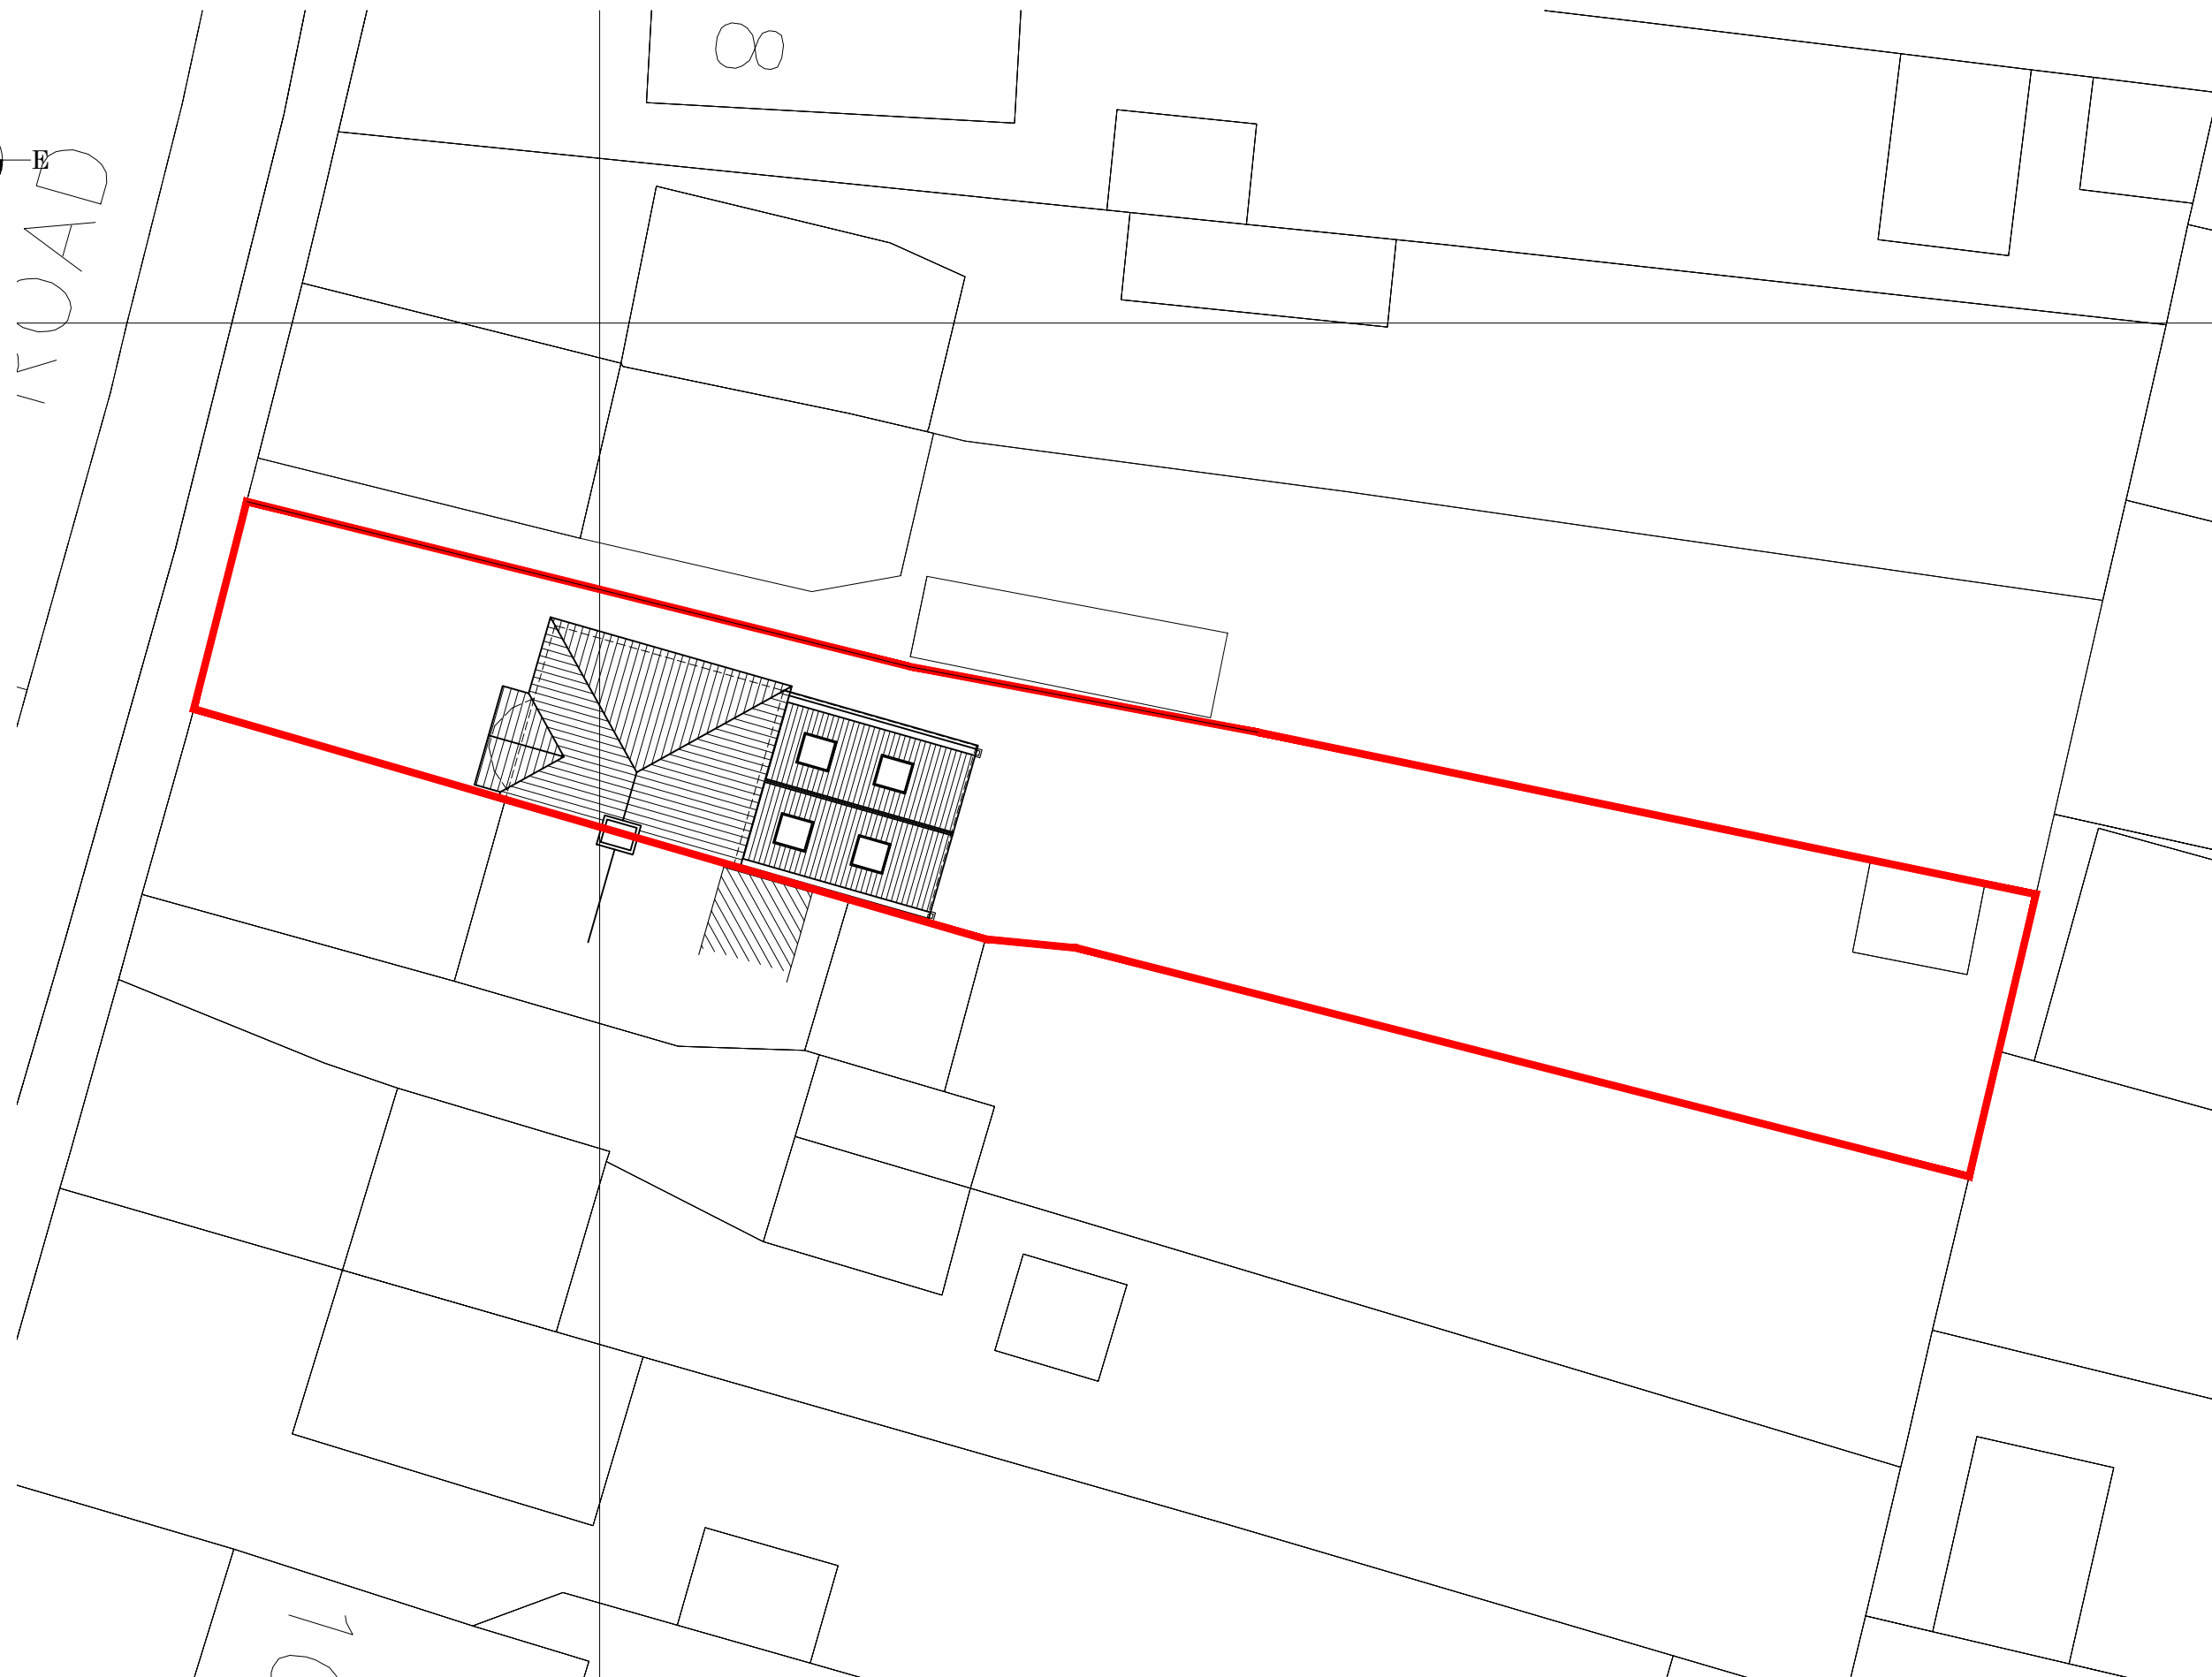

PROPOSED SITE PLAN

Key

— Boundary line

Rev	Date	Description	By

Job
DOMESTIC EXTENSION

Project
94 AUCKLAND ROAD,
POTTERS BAR,
EN6 3HS

Drawing
PROPOSED SITE PLAN

Scale	Status	Date	Drawn	Checked
1:200 @ A3	PLANNING	JAN '24	MC	MC

Drawing No
1084/LHE/02

SOSA
ARCHITECTS

9 CHURCH LANE,
NORTHAW VILLAGE
POTTERS BAR, EN6 4NX

T | 07494 535 787
T | 07494 535 782
E | admin@sosaarchitects.com

ARB & RIBA REGISTERED

