




EXISTING GROUND FLOOR PLAN

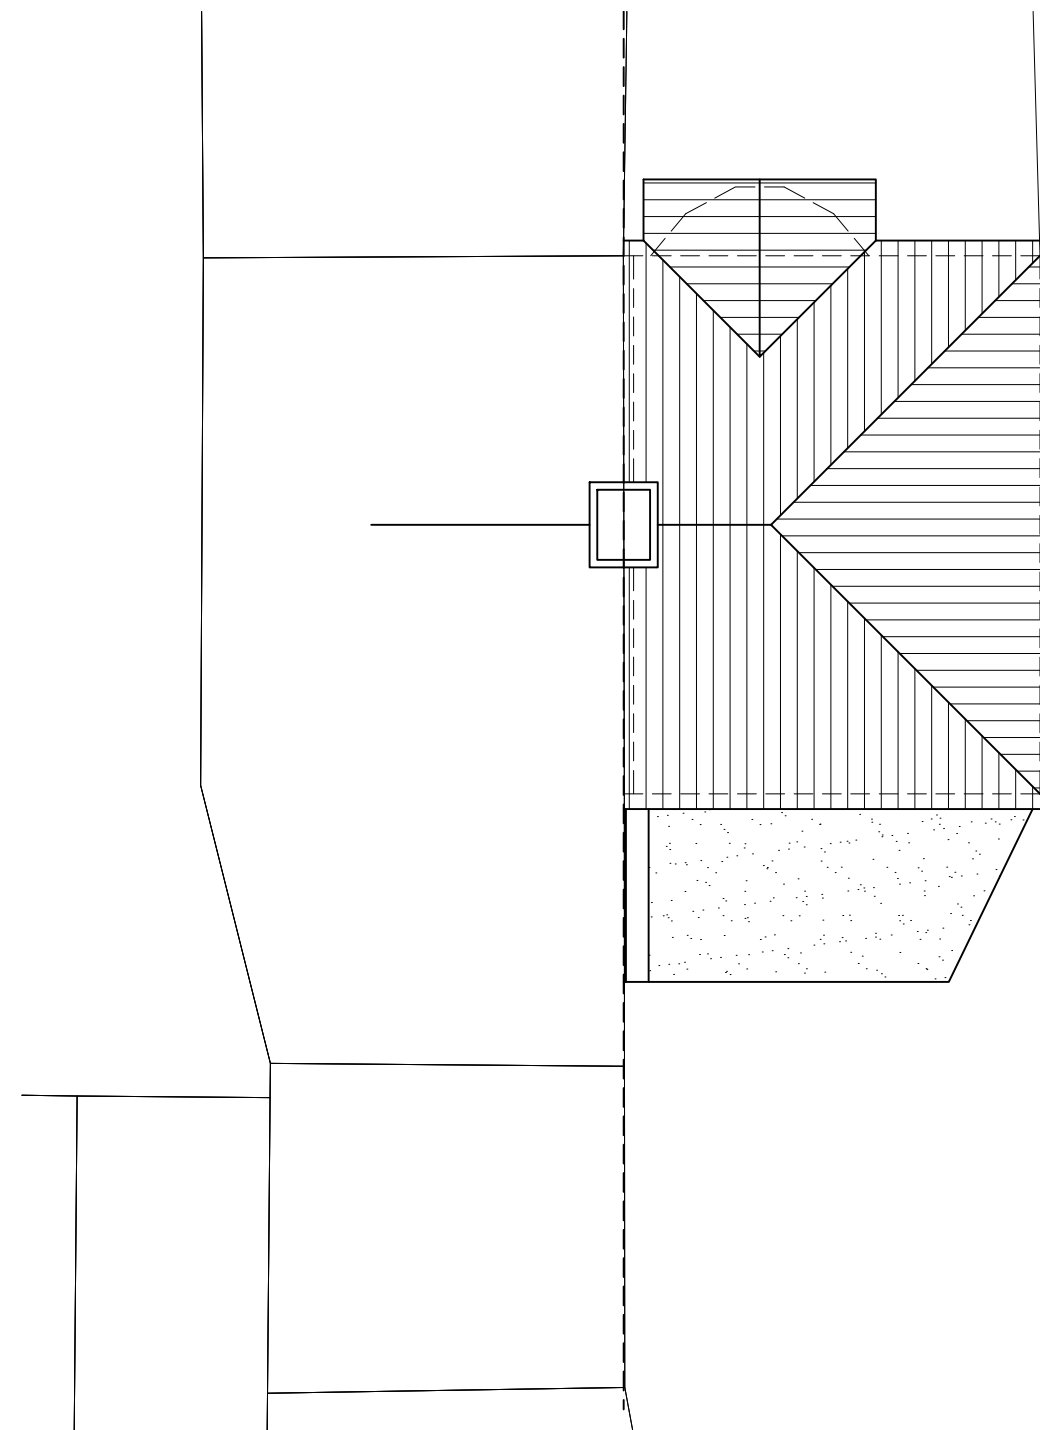

EXISTING ROOF PLAN

| Rev | Date | Description | By |
|-----|------|-------------|----|
| 01 | | Client | |

DOMESTIC EXTENSION

Project
94 AUCKLAND ROAD,
POTTERS BAR,
EN6 3HS

Drawing
EXISTING PLANS

| Scale | Status | Date | Drawn | Checked |
|------------|----------|---------|-------|---------|
| 1:100 @ A3 | PLANNING | JAN '24 | MC | MC |

Drawing No
1084/LHE/03

