



First floor plan

3 James Close

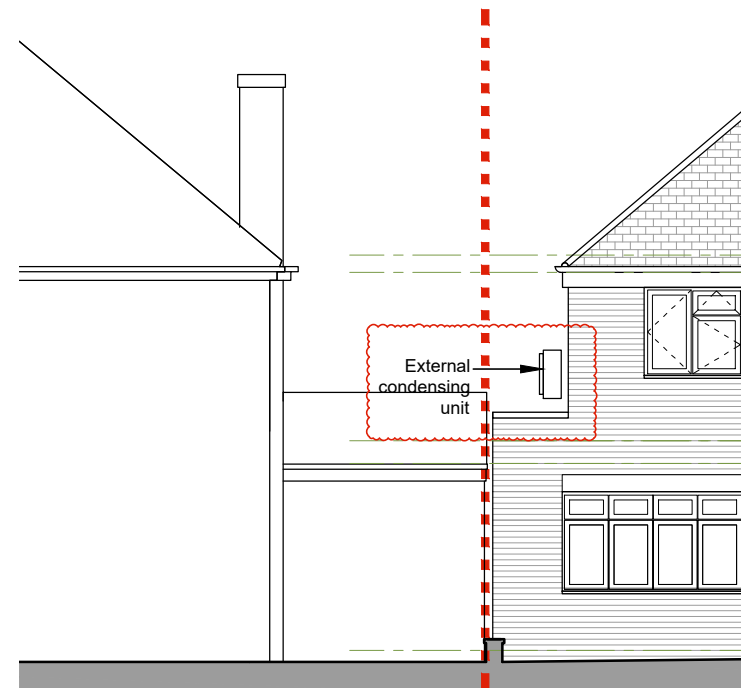

Part Front elevation

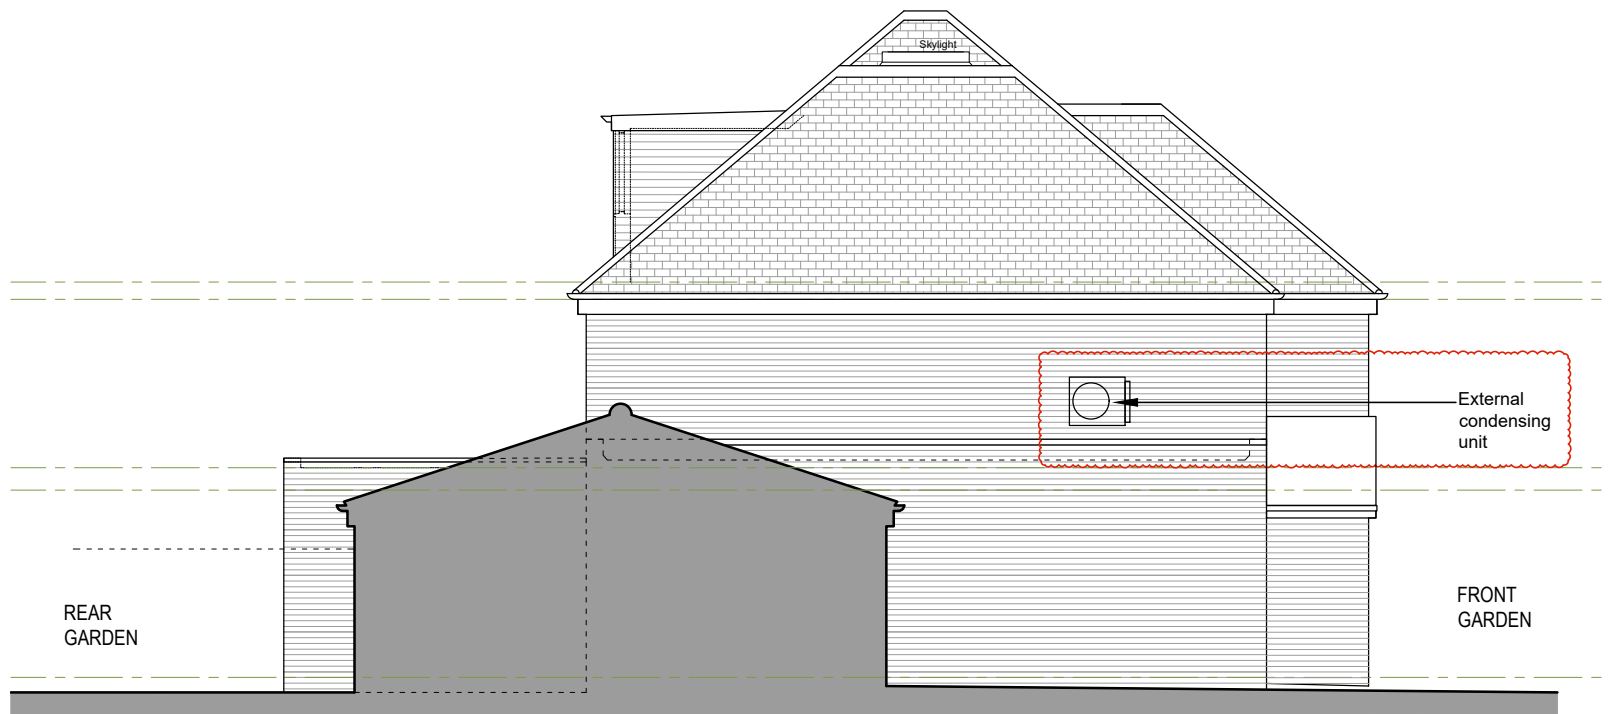

Side elevation



NOTE

THIS DRAWING IS TO BE READ IN CONJUNCTION WITH ALL OTHER RELEVANT DRAWINGS AND SPECIFICATIONS
 THIS DRAWING HAS BEEN PREPARED FOR IDENTIFICATION PURPOSES ONLY. VERIFICATION OF DRAWN INFORMATION TO BE CARRIED OUT BY CONTRACTOR PRIOR TO OTHER USE. ALL DIMENSIONS TO BE CHECKED ON SITE. AND SUCH DIMENSIONS TO BE THE CONTRACTORS RESPONSIBILITY. DRAWING ERRORS AND OMISSIONS TO BE REPORTED TO THE CONTRACT ADMINISTRATOR.

REVISION	DATE

Evelegh Designs

rupert@eveleghdesigns.co.uk
 jocelyn@eveleghdesigns.co.uk
 tel 07722 830254

project 4 JAMES CLOSE. BUSHEY no 21/07

drawing PROPOSED AC UNIT no GA 06

scale 1:100@A3 date 19.01.24 drawn RE checked

PLANNING

