




REVISION	DESCRIPTION	DATE



Proposed Site Layout  
Scale 1:200

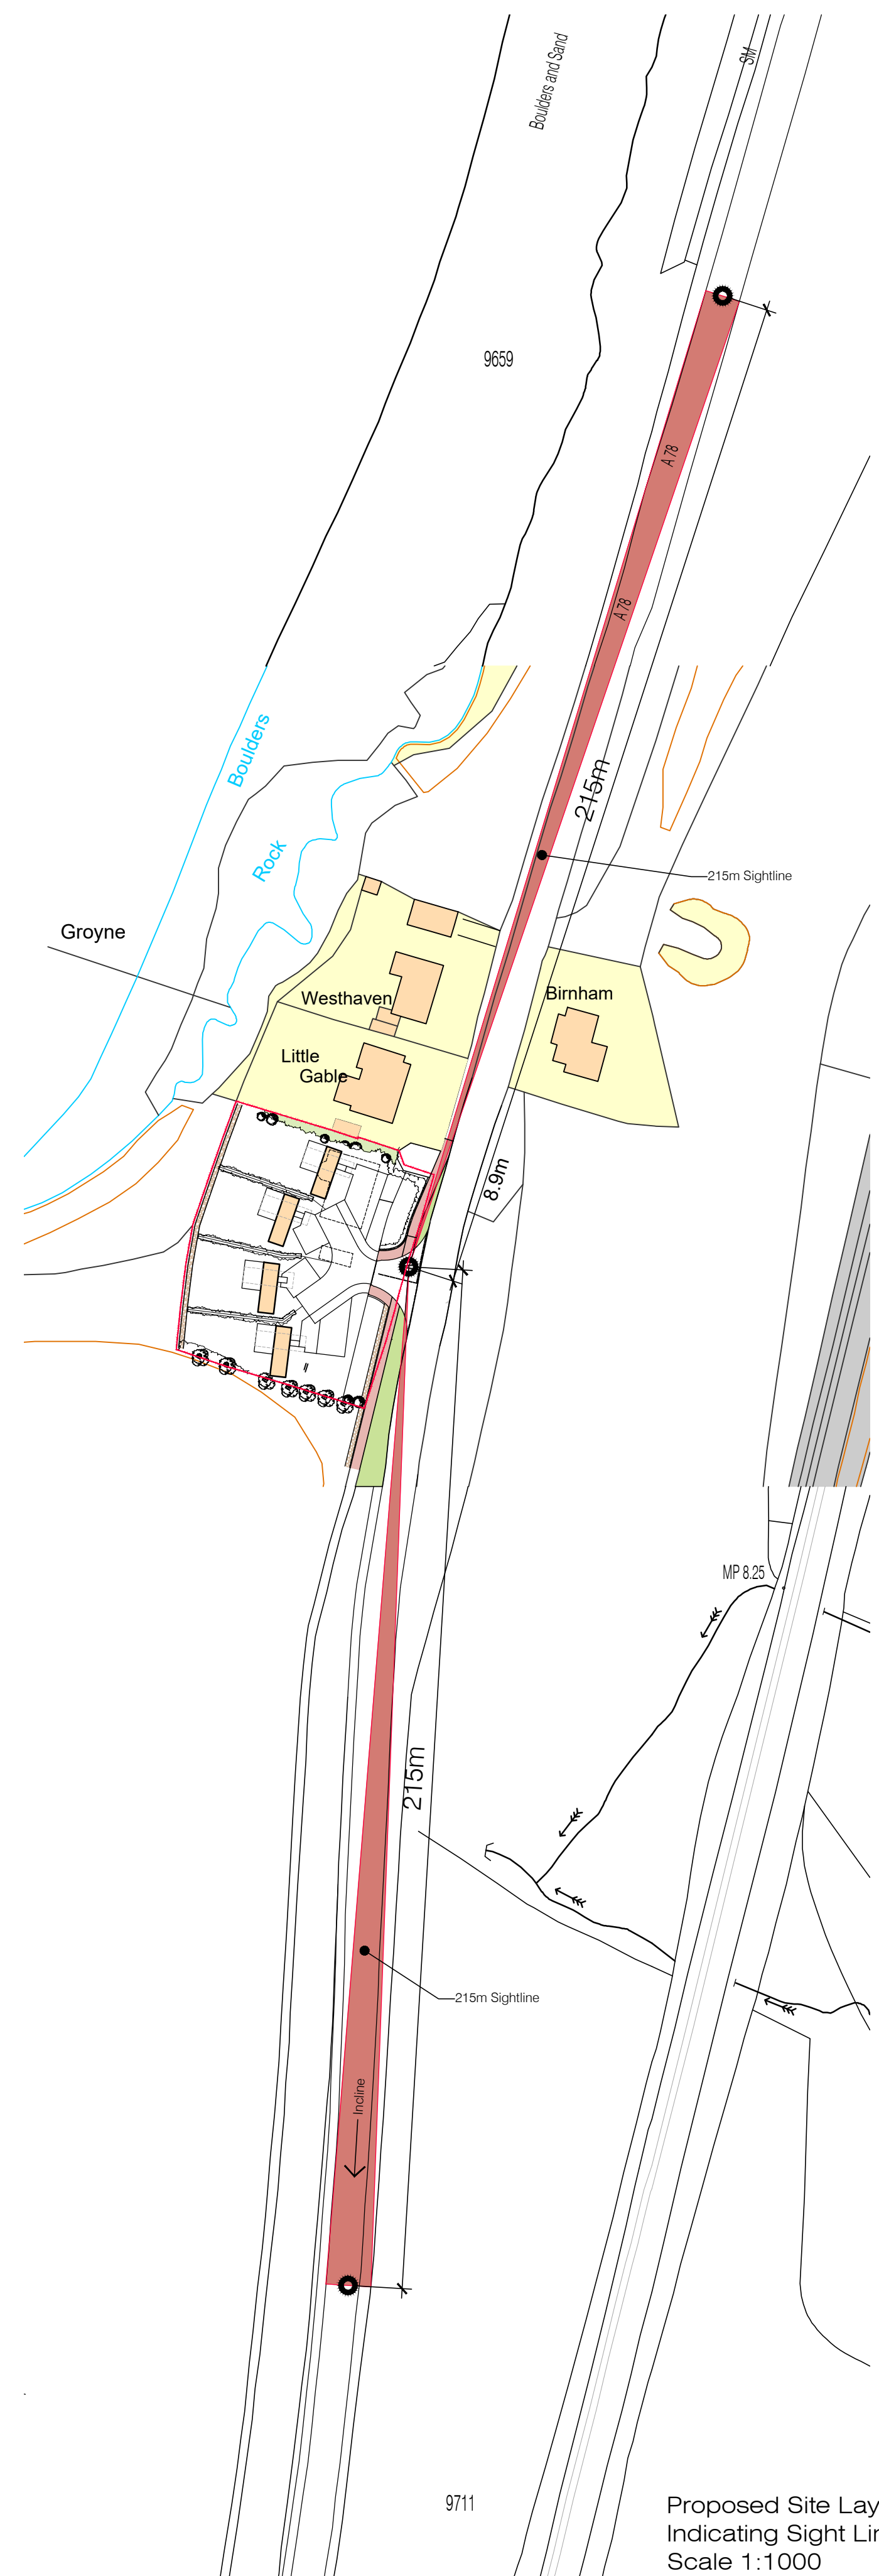

Proposed Site Layout  
Indicating Sight Lines  
Scale 1:1000

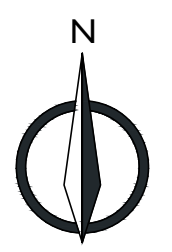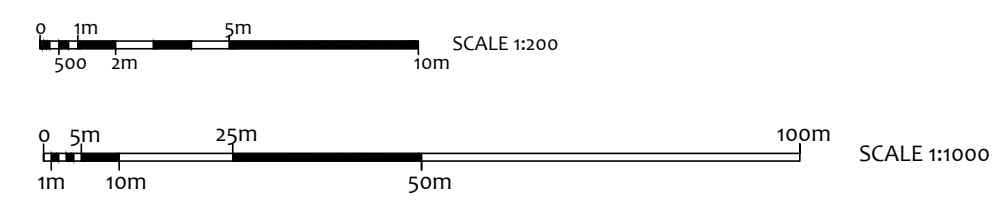

**nm**  
**a**  
NICHOLSON MCSHANE ARCHITECTS  
SUITE 1-01  
CUSTOM HOUSE  
CUSTOM HOUSE PLACE  
GREENOCK  
INVERCLYDE  
PA15 1EQ  
email: info@nicholsonmshane.co.uk  
web: nicholsonmshane.co.uk  
tel: 01475 325025

CLIENT Slam Transport	
PROJECT TITLE Proposed Detached Dwellings on Site of Seacroft	
PROJECT ADDRESS Site of Seacroft, Inverkip, PA16 0EA	
DRAWING TITLE Proposed Site Plan	
DRAWING STATUS <b>PLANNING</b>	PAPER SIZE A1
DRAWING NUMBER 22056_D_101	REVISION -
SCALE 1:200 / 1000	DATE 30/11/23
DRAWN BY PMcS	CHECKED BY -



NICHOLSON MCSHANE ARCHITECTS IS THE TRADING NAME OF NICHOLSON MCSHANE CHARTERED ARCHITECTS LTD. COPYRIGHT RESERVED