




FRONT ELEVATION (Western)




REAR ELEVATION (Eastern)




SIDE ELEVATION (Northern)

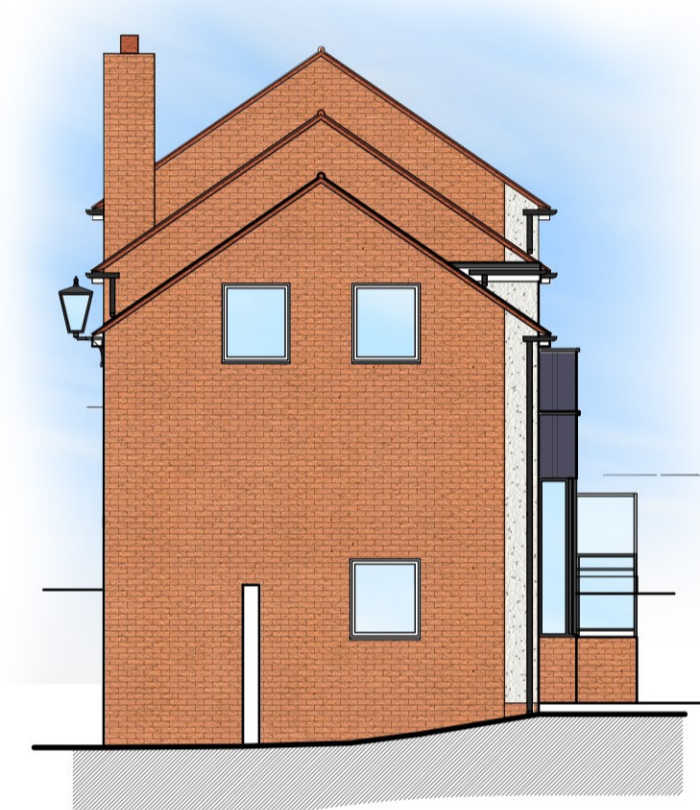


SIDE ELEVATION (Southern)

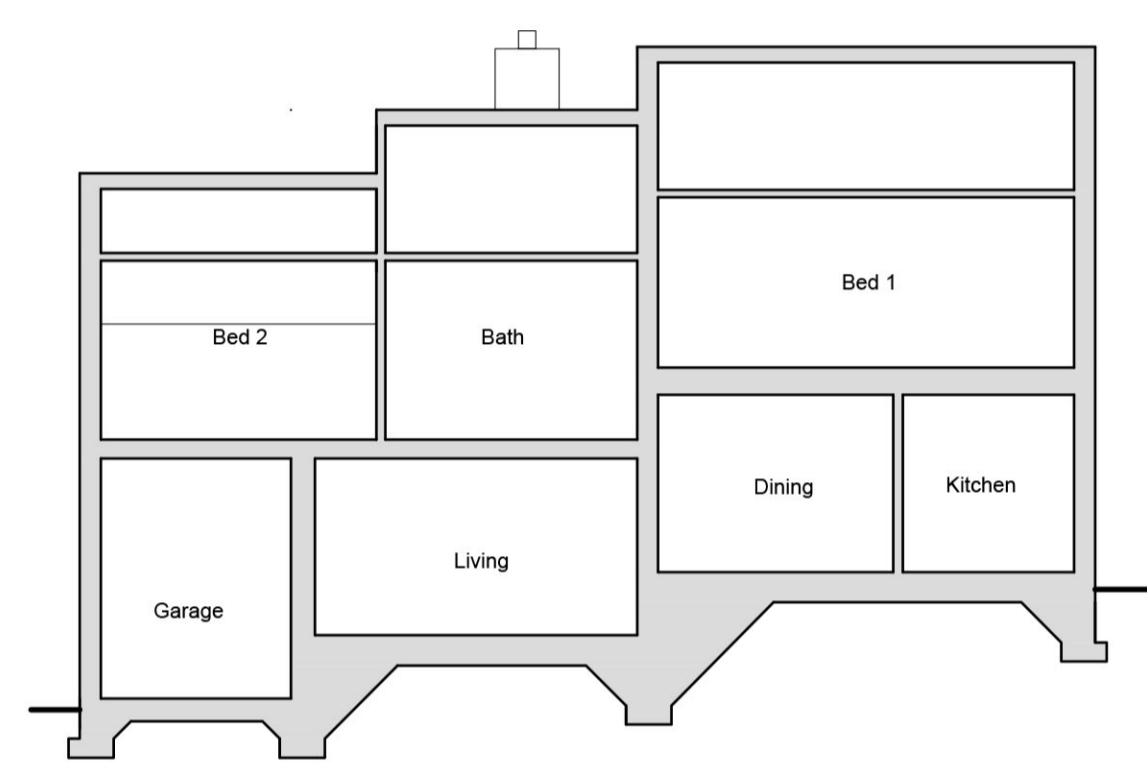

TYPICAL SECTION A-A

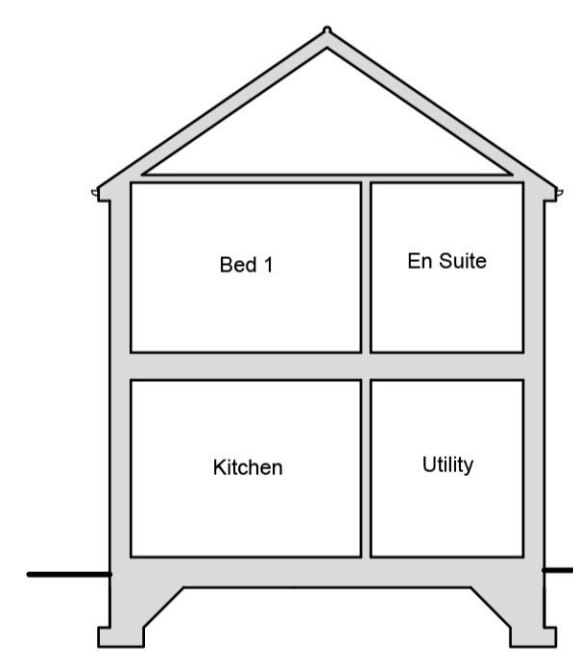


TYPICAL SECTION B-B

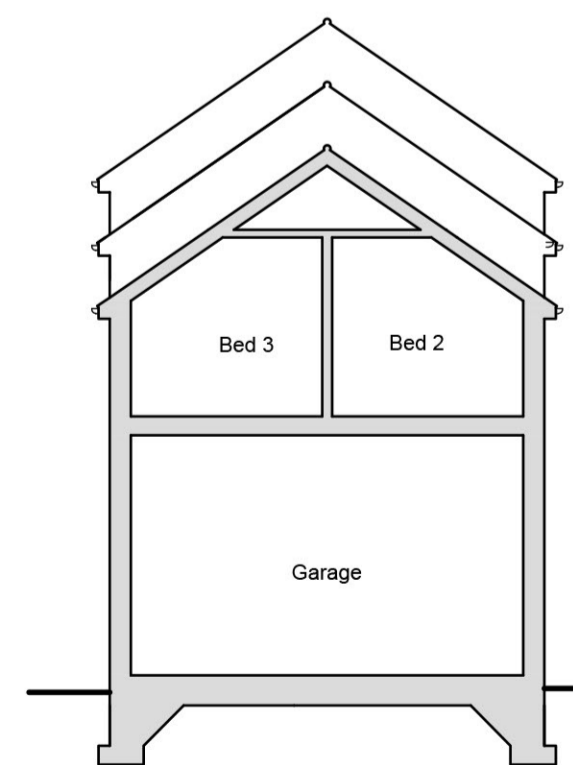


TYPICAL SECTION C-C

MATERIALS SCHEDULE:
 Facing Materials: Red brick to match existing, Off-white lime render, Dark grey aluminium standing seam vertical cladding
 Roof Finishes: Terracotta pantiles to match existing, Dark Grey single ply Membrane
 Fascia: White uPVC to match existing
 Windows & Doors: Powder coated Aluminum frames - Colour Dark Grey
 Rainwater Goods: Black uPVC to match existing

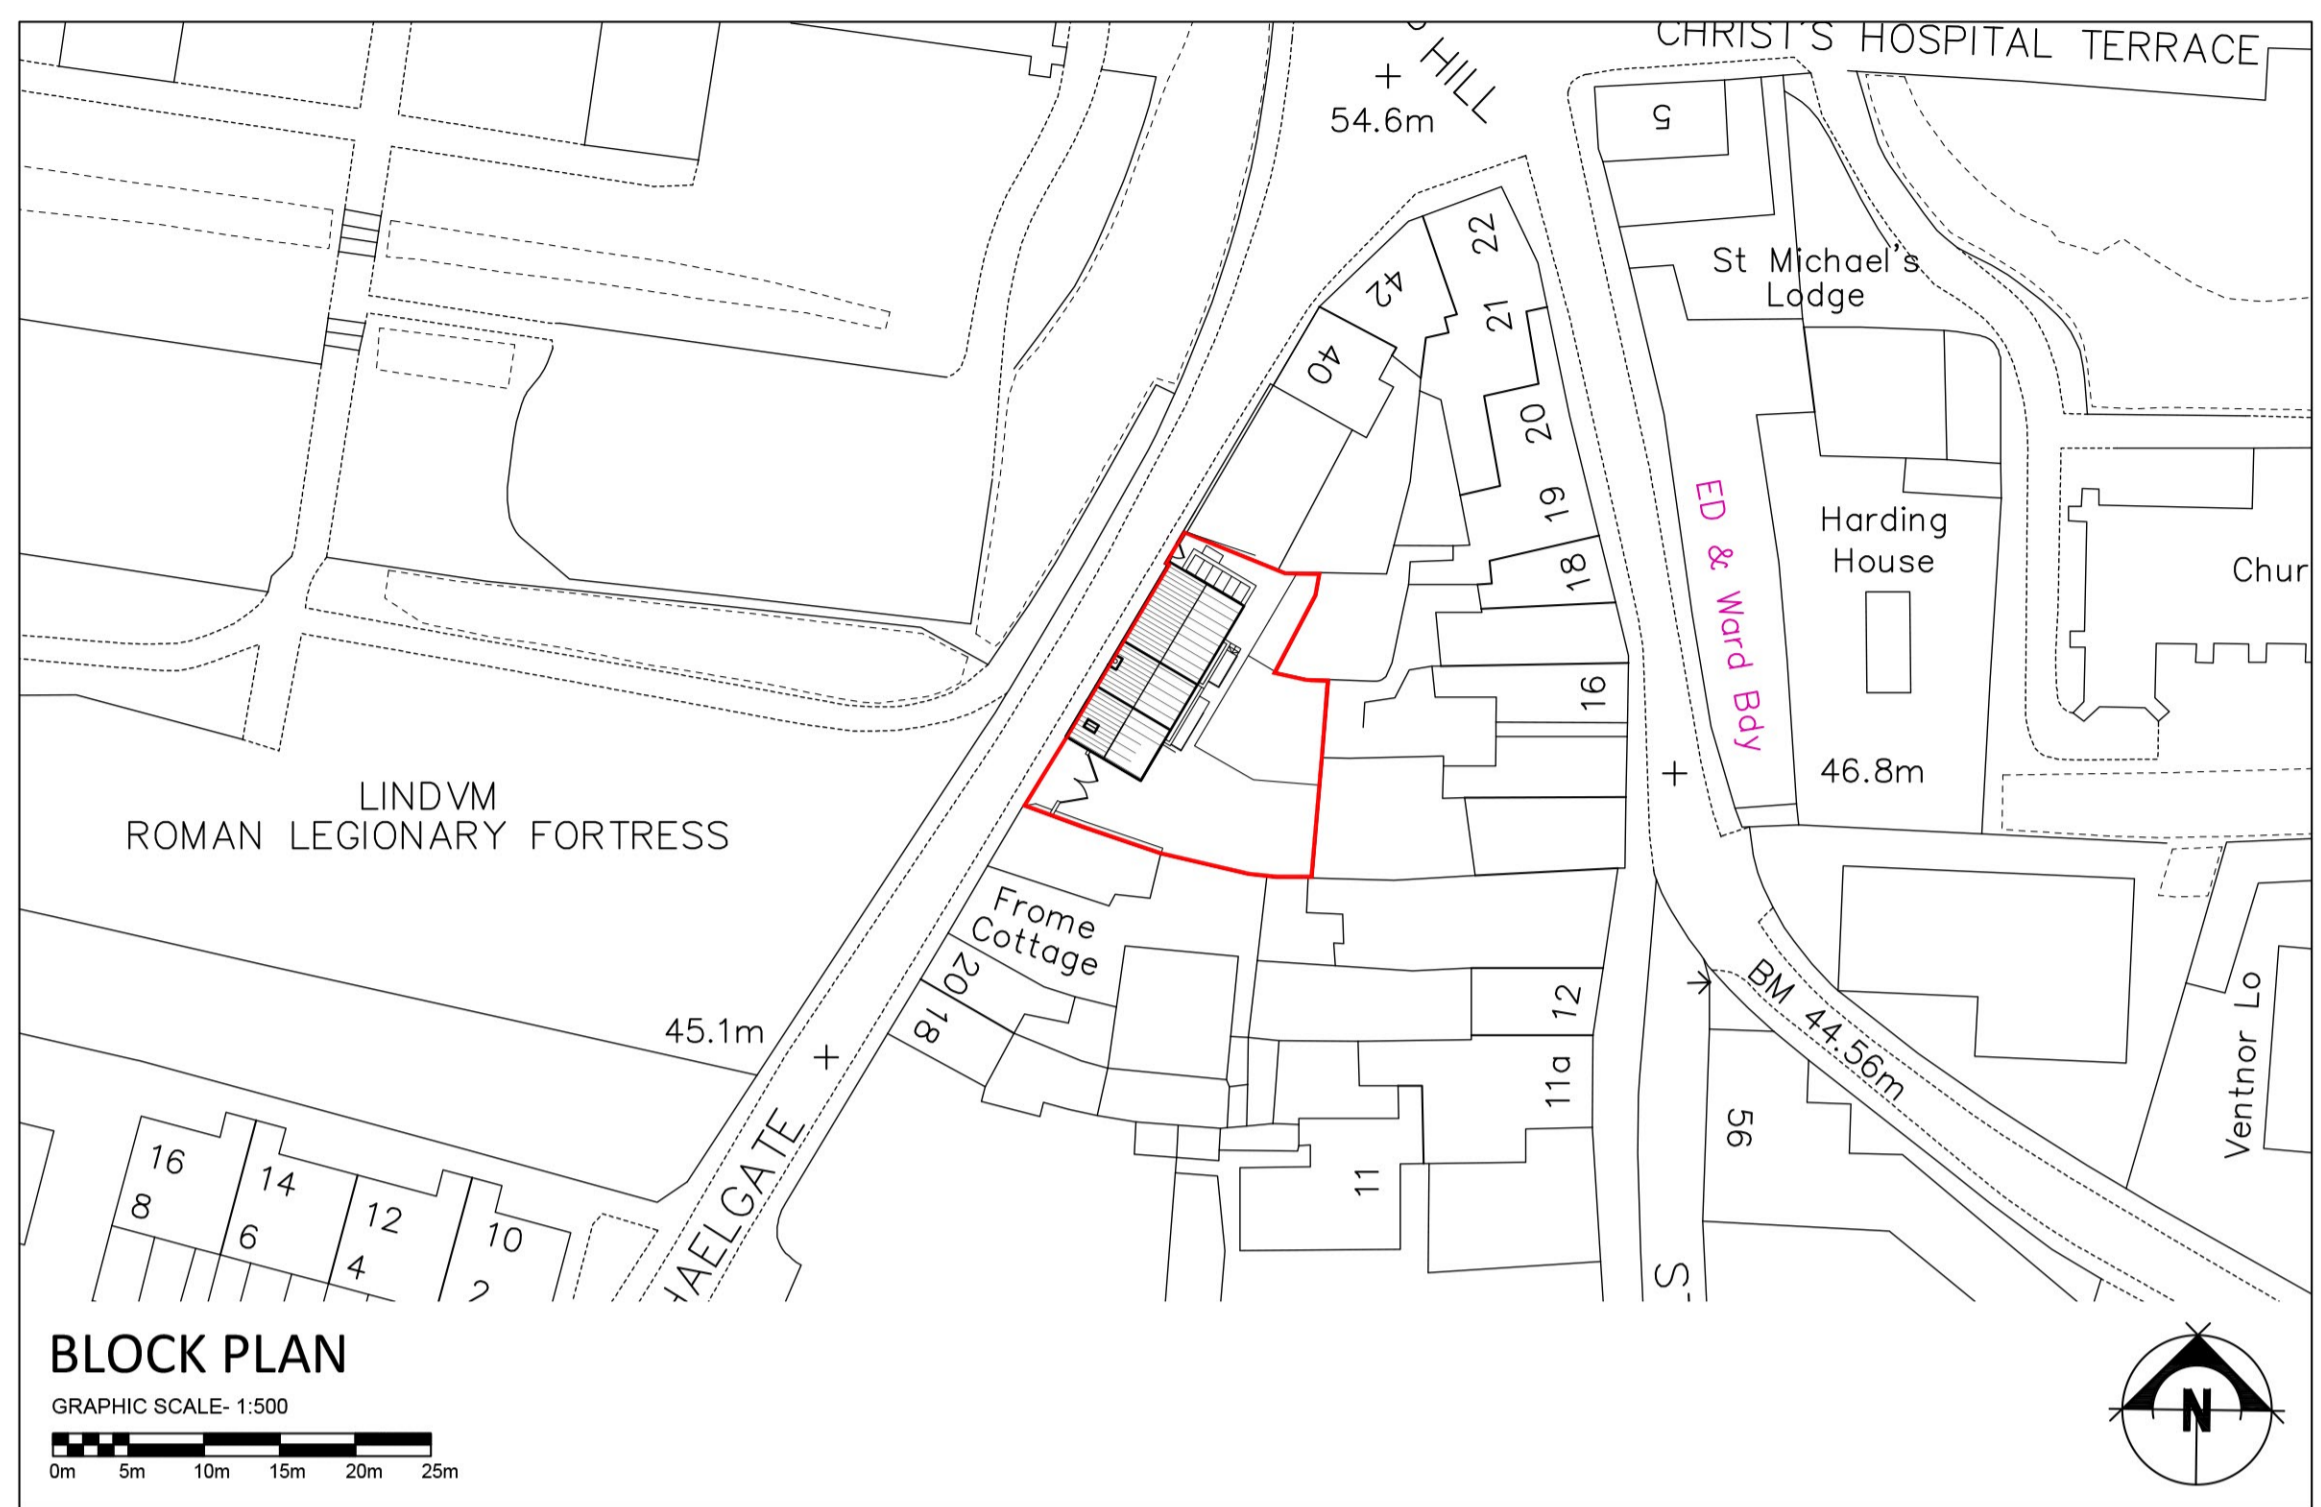


BLOCK PLAN

GRAPHIC SCALE: 1:500
 0m 5m 10m 15m 20m 25m

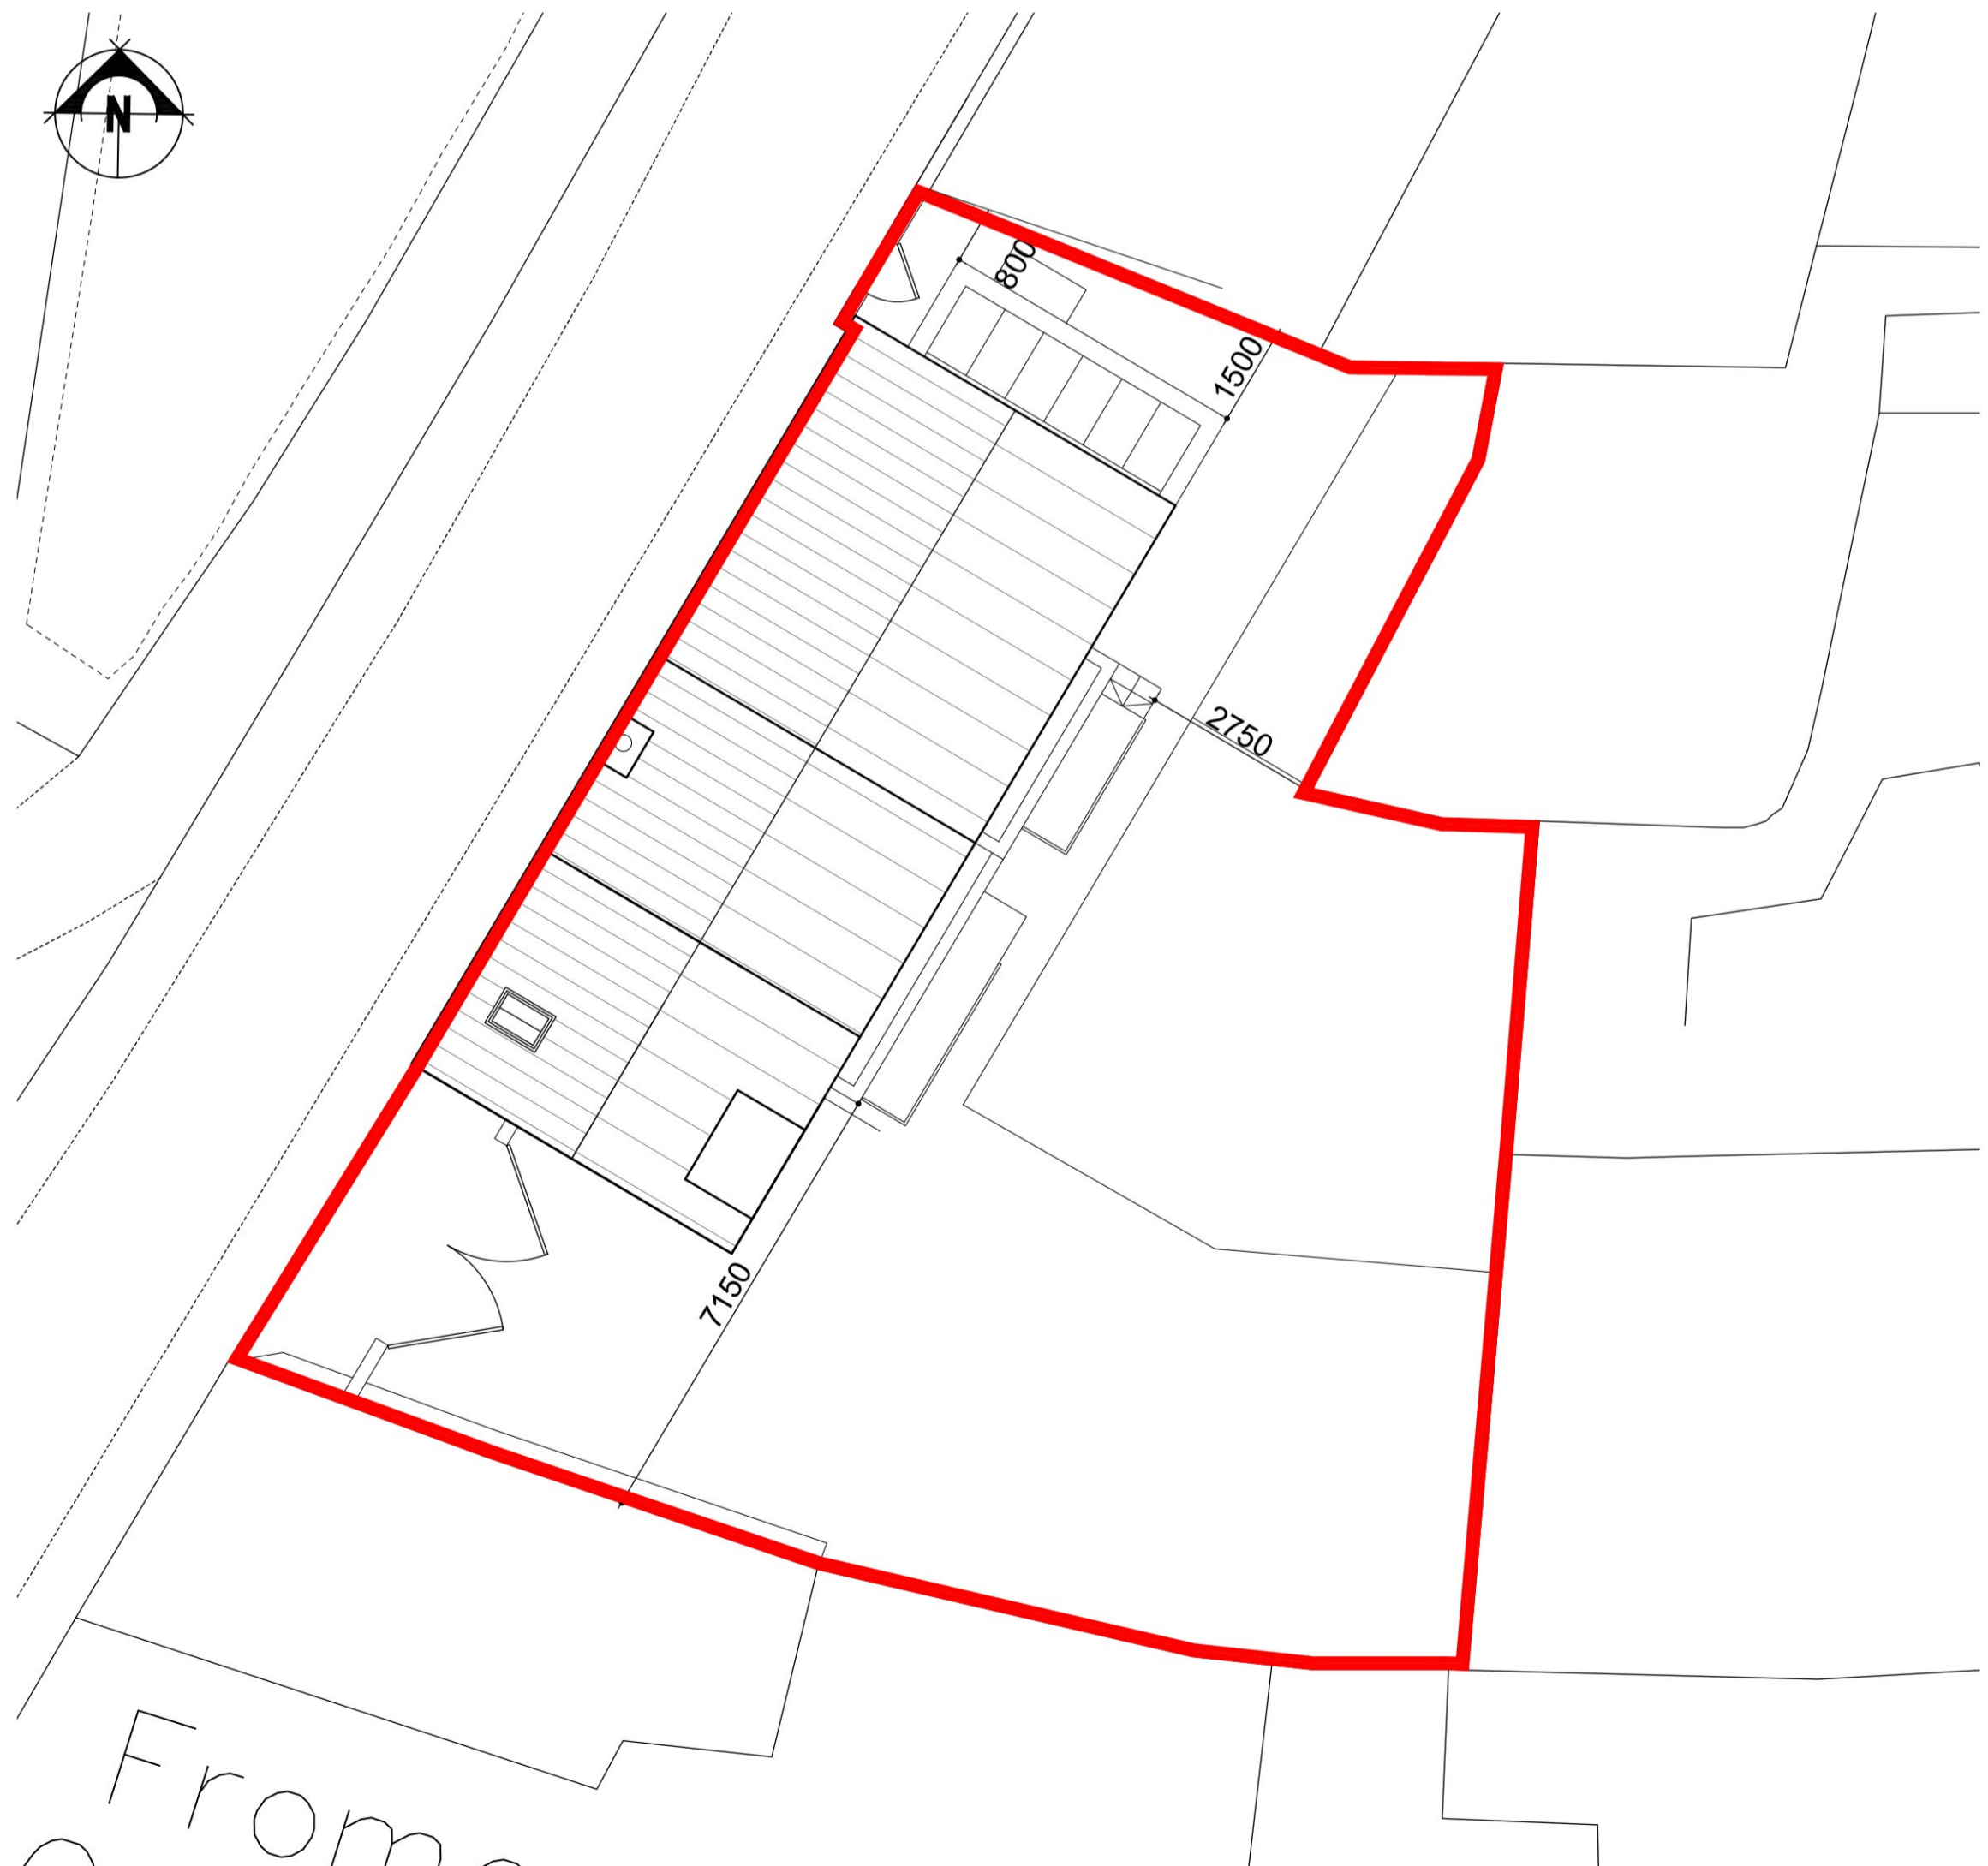


SITE LAYOUT

SCALE BAR - 1:100
 0m 1m 2m 3m 4m 5m

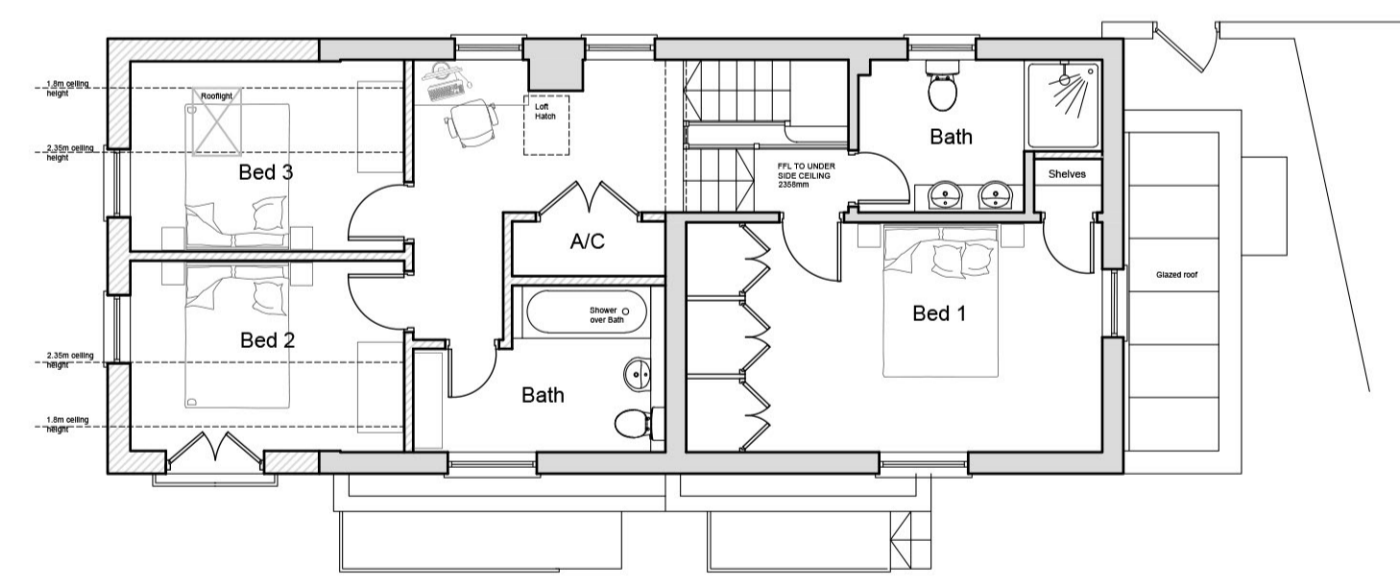

GROUND FLOOR PLAN

SCALE BAR - 1:100
 0m 1m 2m 3m 4m 5m

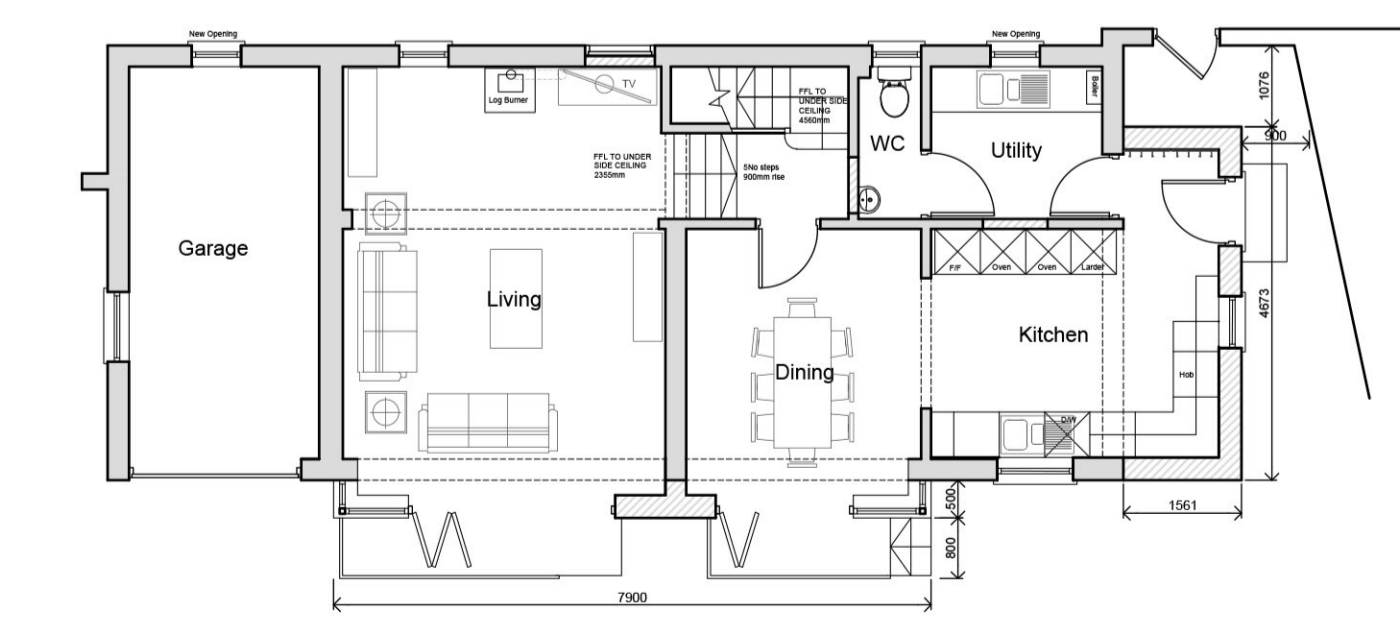

DRAWING STATUS

- Draft / Preliminary Issue
- For Discussion
- Planning
- Building Regulations
- Construction Issue
- Based on OS Information, Subject to Survey.

client	MR & MRS M. BELLAMY
project	36 MICHAELGATE LINCOLN
drawing	PROPOSED FLOOR PLAN, ELEVATIONS & BLOCK PLAN
scale	1:100/500/1250 @ A1
date	JUN 23
drawn	KSC
checked	
drawing no.	8425B-PP-02
revision	A