
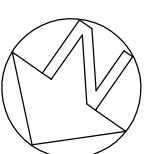


FRONT ELEVATION
Proposed

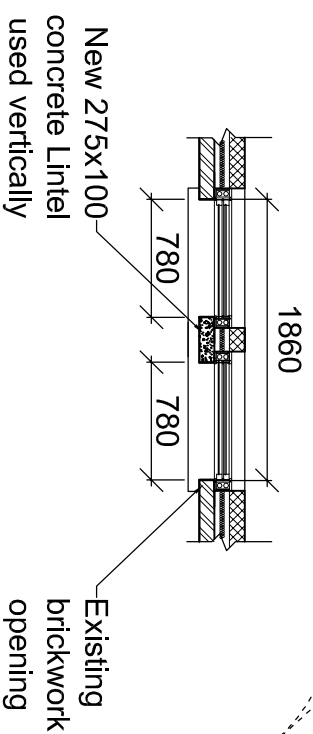

Eurodime Ltd (Blanchard Building Consultants) website : www.blanchard.co.uk email : brian@blanchard.co.uk 66 Hampton Road Forest Gate London E7 0NU Telephone : 020 8519 7669		Job No 3935	Drawing No 04
Drawn by : A.H Checked by : B.B NOTE: This drawing is not to be scaled. If a third party hard copy is printed or if the drawing is to be printed from a smart phone.		Scale 1:50@A1 1:100@A3	Date NOV 2023
NOT FOR CONSTRUCTION		Scheme PROPOSED FRONT ELEVATION	
Address: 67 CLAREMONT ROAD, FOREST GATE, LONDON E7 0QA		For:	

©not to be reproduced without permission