



GROUND FLOOR  
Existing

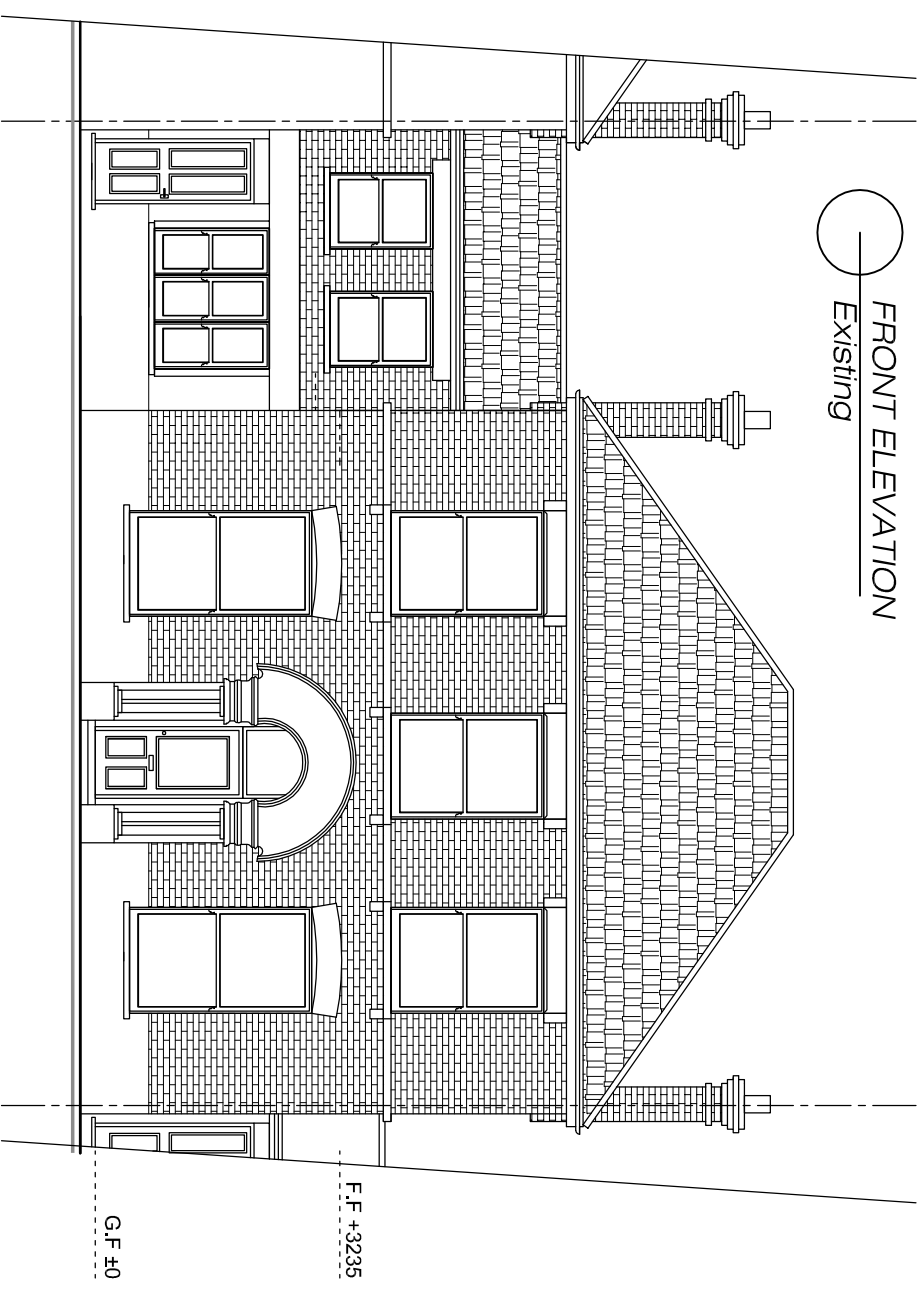

FRONT ELEVATION  
Existing

EXISTING PHOTO  
Existing

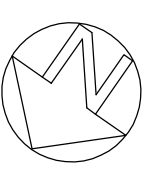

<b>Eurodime Ltd</b> (Blanchard Building Consultants) website : <a href="http://www.blanchard.co.uk">www.blanchard.co.uk</a> email : <a href="mailto:brian@blanchard.co.uk">brian@blanchard.co.uk</a> 66 Hampton Road Forest Gate London E7 0NU Telephone : 020 8519 7669		Job No <b>3935</b>	Drawing No <b>01B</b>
Drawn by : A.H      Checked by : B.B NOTE: This drawing is not to be scaled. If a third party hard copy is printed or if the drawing is to be printed from a smart phone. <b>NOT FOR CONSTRUCTION</b>		Scale 1:50@A1 1:100@A3	Date <b>24 JAN 2024</b>
Address: <b>67 CLAREMONT ROAD, FOREST GATE, LONDON E7 0QA</b>		For: EXISTING GROUND FLOOR PLAN FRONT ELEVATION	

©not to be reproduced without permission