
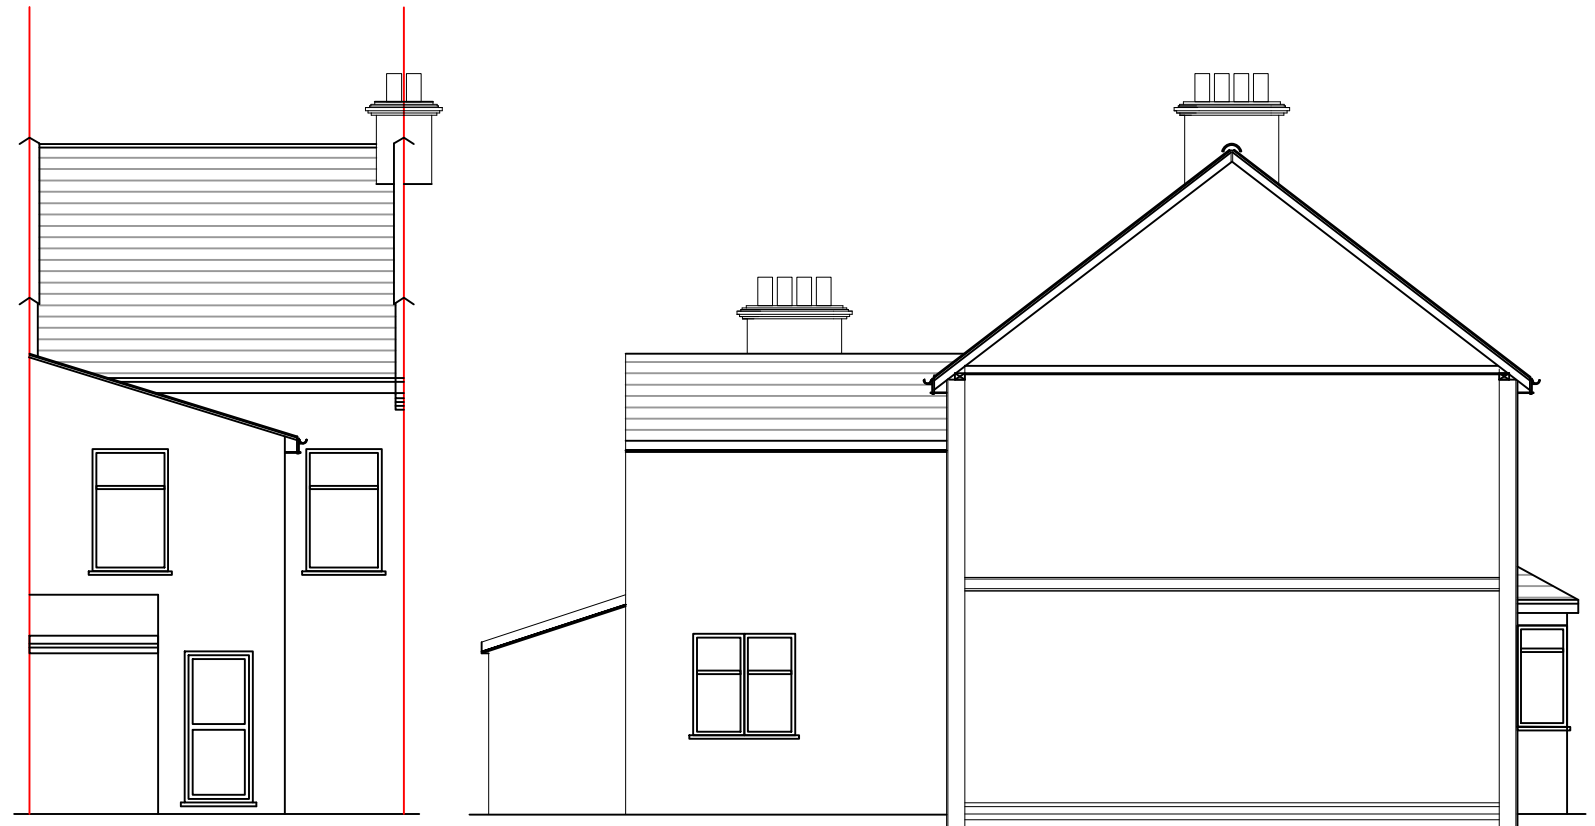




EXISTING GROUND FLOOR

EXISTING ROOF

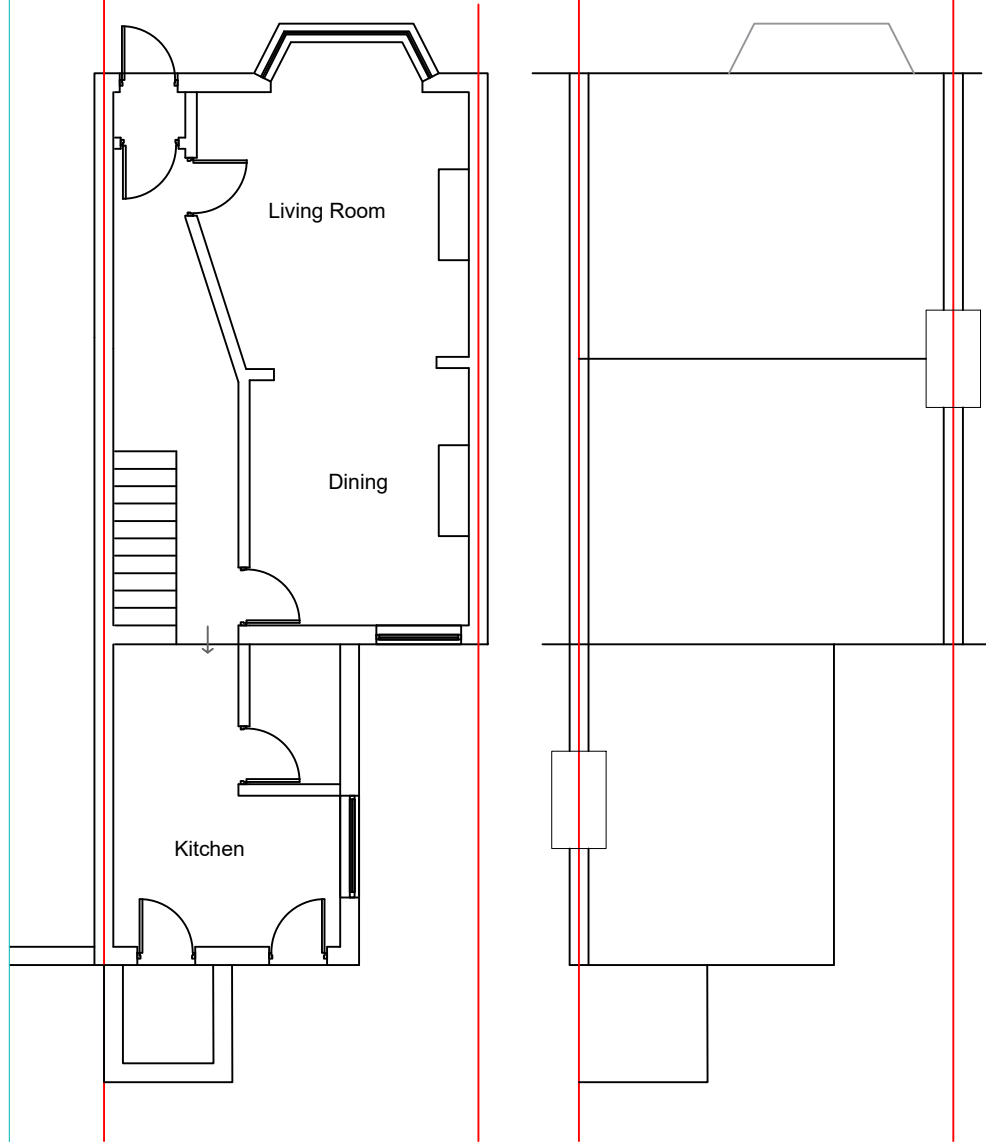

Existing Rear

Existing Side

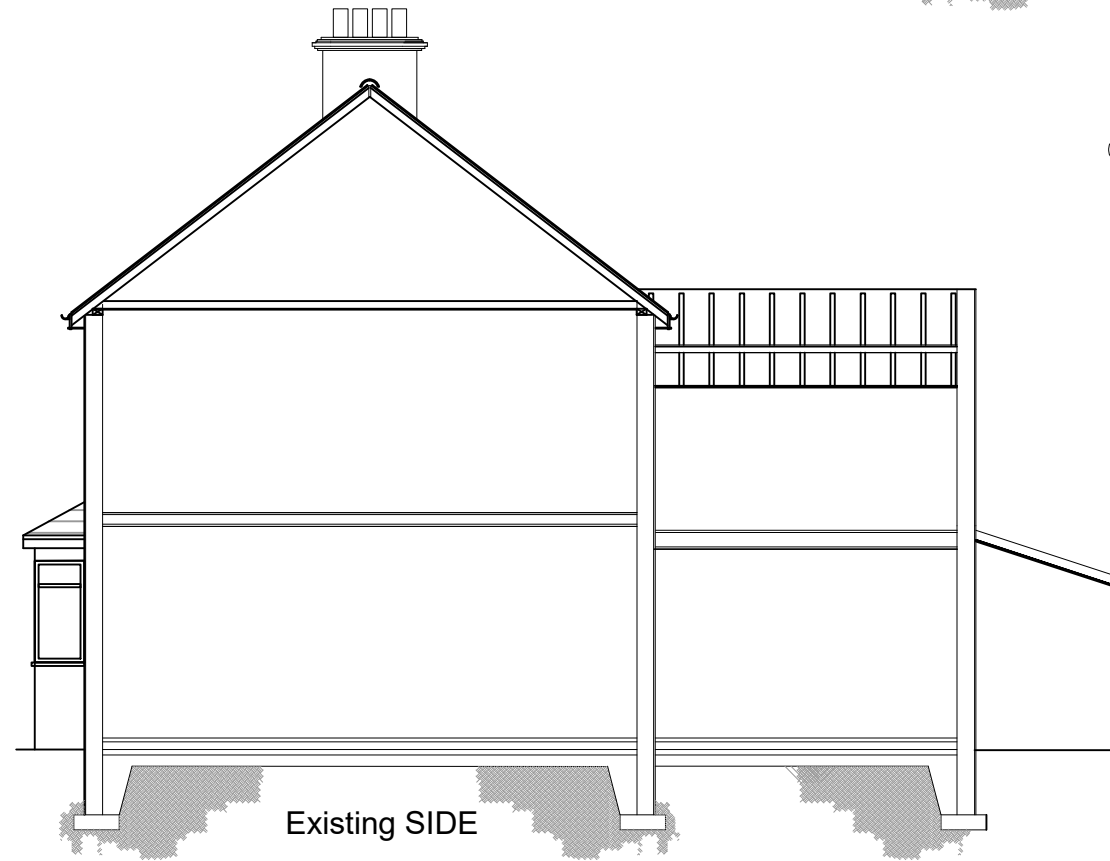 

Existing SIDE




GENERAL NOTES
 1. All dimensions in millimetres (mm).
 2. Mains operated smoke alarms to all landings in series and battery back up.
 3. Dimension are to be obtained on site and not scaled off this plan applied for contractor only.
 4. Finished room dimensions may vary to those stated on this plan.
 5. Work although specified may not be part of the agreed schedule of works/contract.
 6. Any changes to this drawing must be advised/consulted by the Architect or Building Control Officer/Planning as applicable.
 7. Party Wall Agreements are deemed to be the responsibility of the client unless the Architect is specifically appointed under a separate agreement to undertake such matters.
 8. It is the responsibility of the client to wait for full planning permission and full building regulations to be granted before any work start.
 9. All structural members are calculated without the length of the bearing. It is the responsibility of the contractor to measure the required length of any structural member on site.




PROPOSAL: SIDE EXTENSION		DATE: 09.01.2024	
		SCALE: 1:100	
		DRAWING NUMBER: GLA-01L	
SITE ADDRESS: 50 ROSEDALE ROAD E7 8AU		DRAWN: J.V	CHECK: R.K
		REV:A	

PROPOSED GROUND FLOOR


PROPOSED ROOF

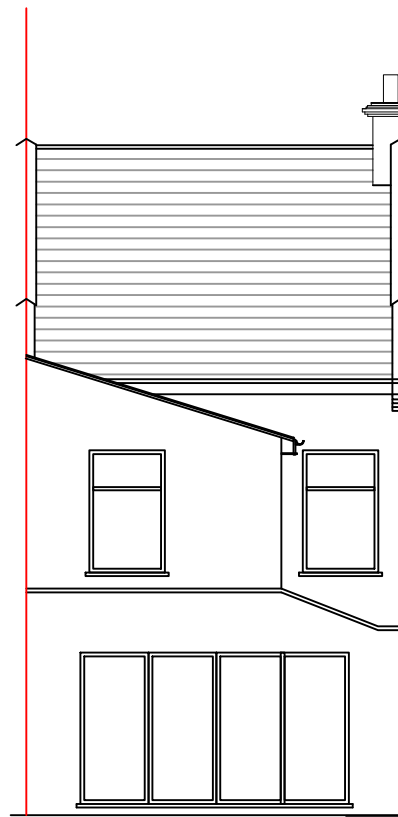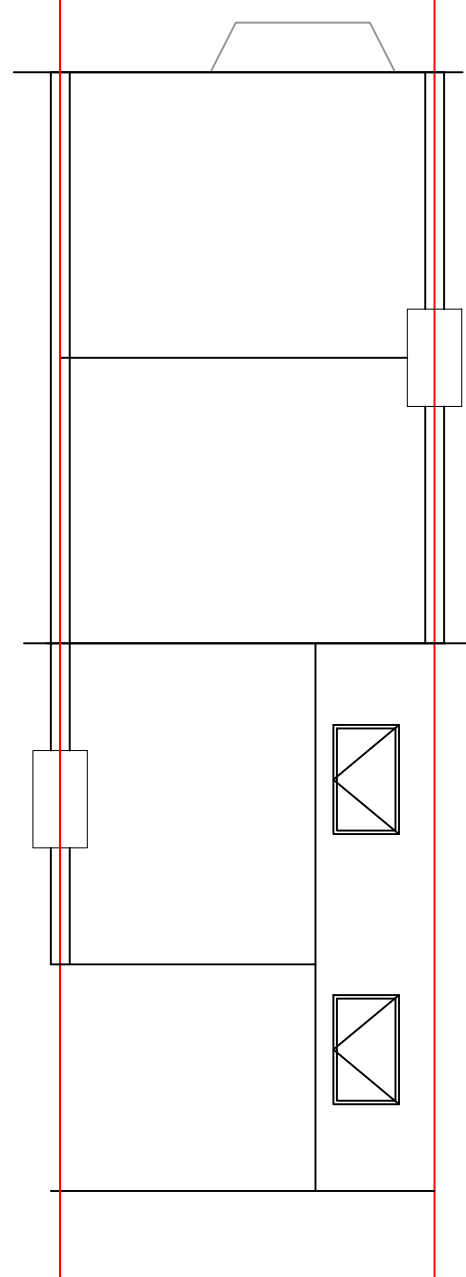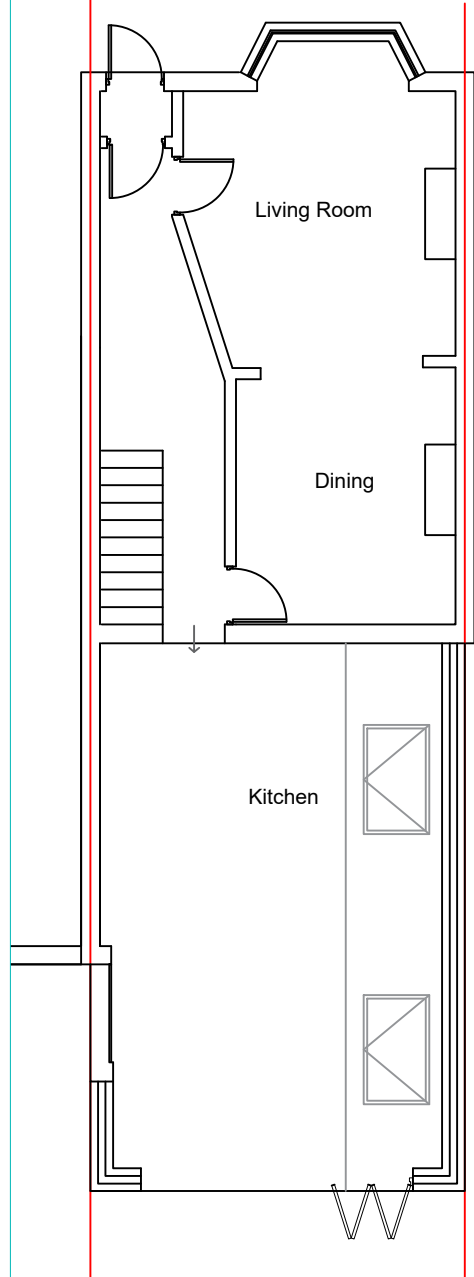

Proposed Rear

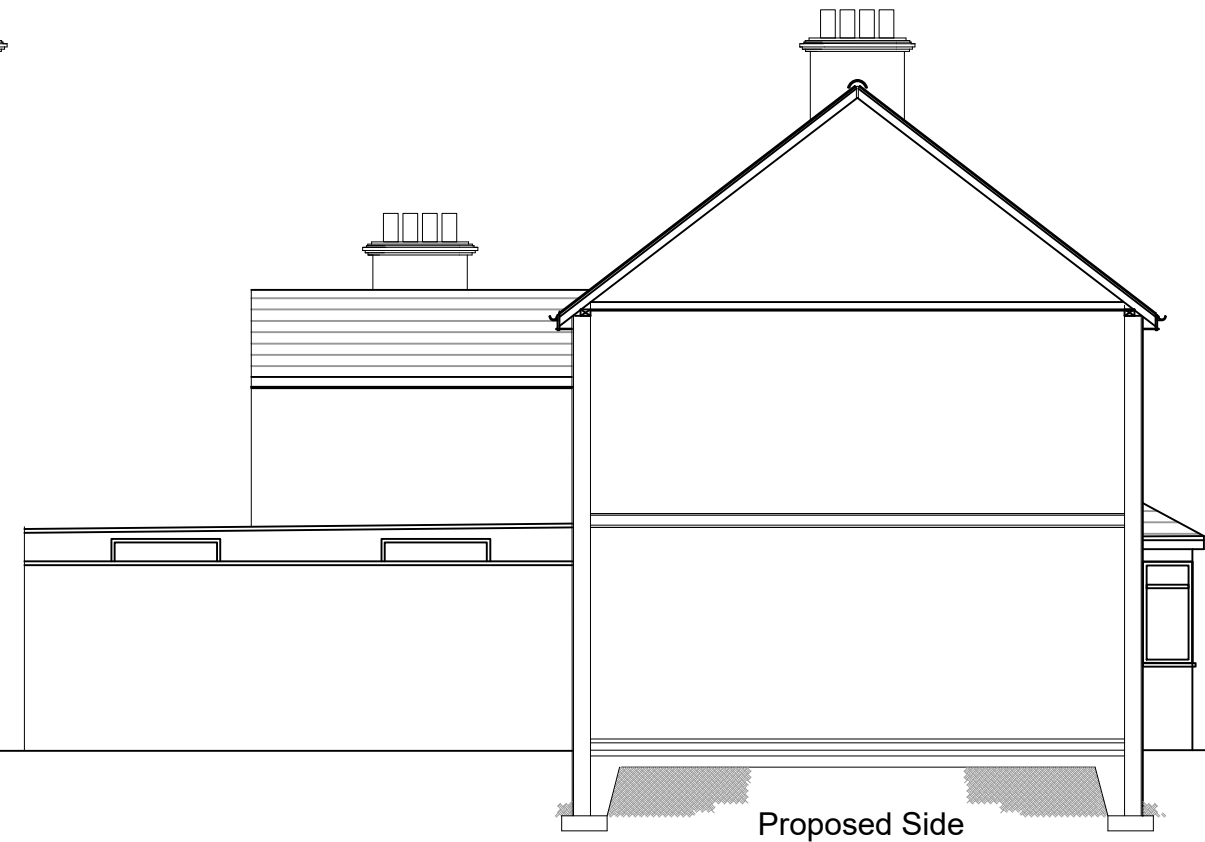

Proposed Side

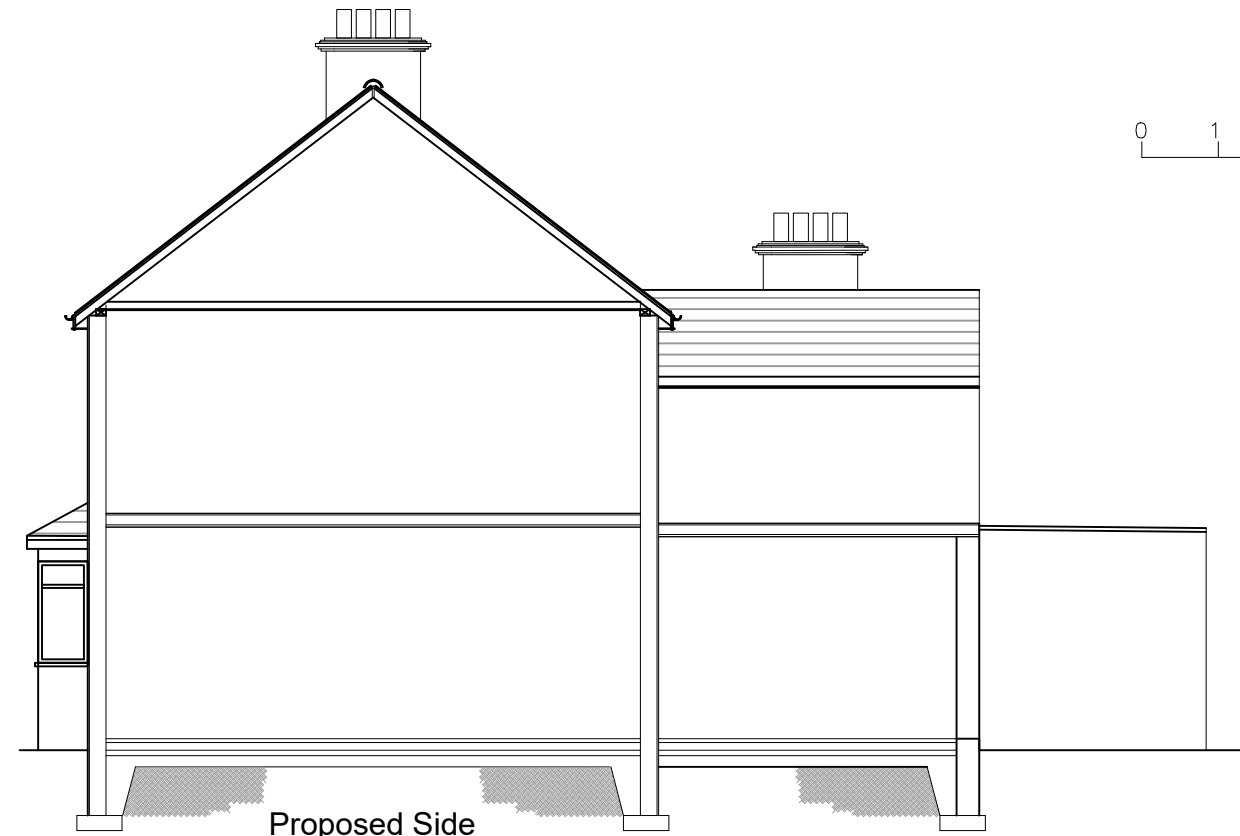

Proposed Side





GENERAL NOTES
 1. All dimensions in millimetres (mm).
 2. Mains operated smoke alarms to all landings. In series and battery back up.
 3. Dimension are to be obtained on site and not scaled off this plan applied for contractor only.
 4. Finished room dimensions may vary to those stated on this plan.
 5. Work although specified may not be part of the agreed schedule of works/contract.
 6. Any changes to this drawing must be advised/consulted by the Architect or Building Control Officer/Planning as applicable.
 7. Party Wall Agreements are deemed to be the responsibility of the client unless the Architect is specifically appointed under a separate agreement to undertake such matters.
 8. It is the responsibility of the client to wait for full planning permission and full building regulations to be granted before any work start.
 9. All structural members are calculated without the length of the bearing. It is the responsibility of the contractor to measure the required length of any structural member on site.





PROPOSAL: SIDE EXTENSION		DATE: 09.01.2024	
		SCALE: 1:100	
		DRAWING NUMBER: GLA-02L	
SITE ADDRESS: 50 ROSEDALE ROAD E7 8AU		DRAWN: J.V	CHECK: R.K
		REV:A	

OS MAP 1:1250

 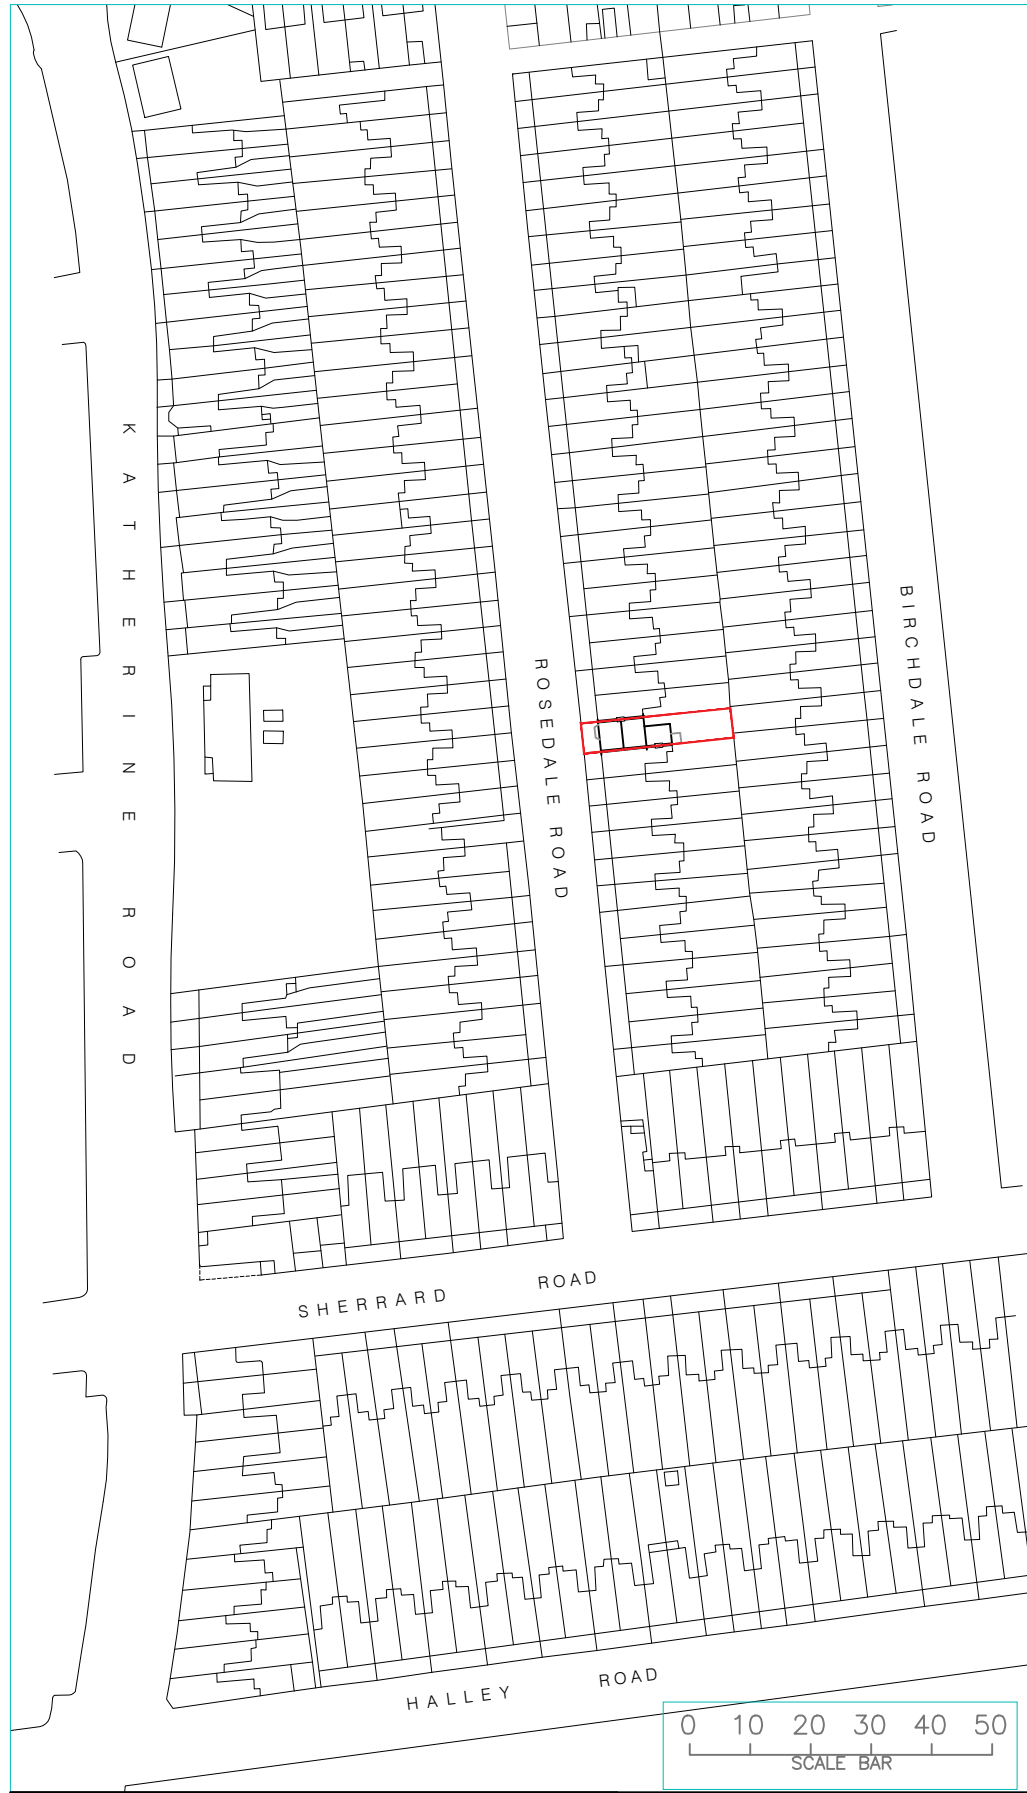

SITE PLAN 1:500

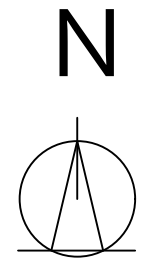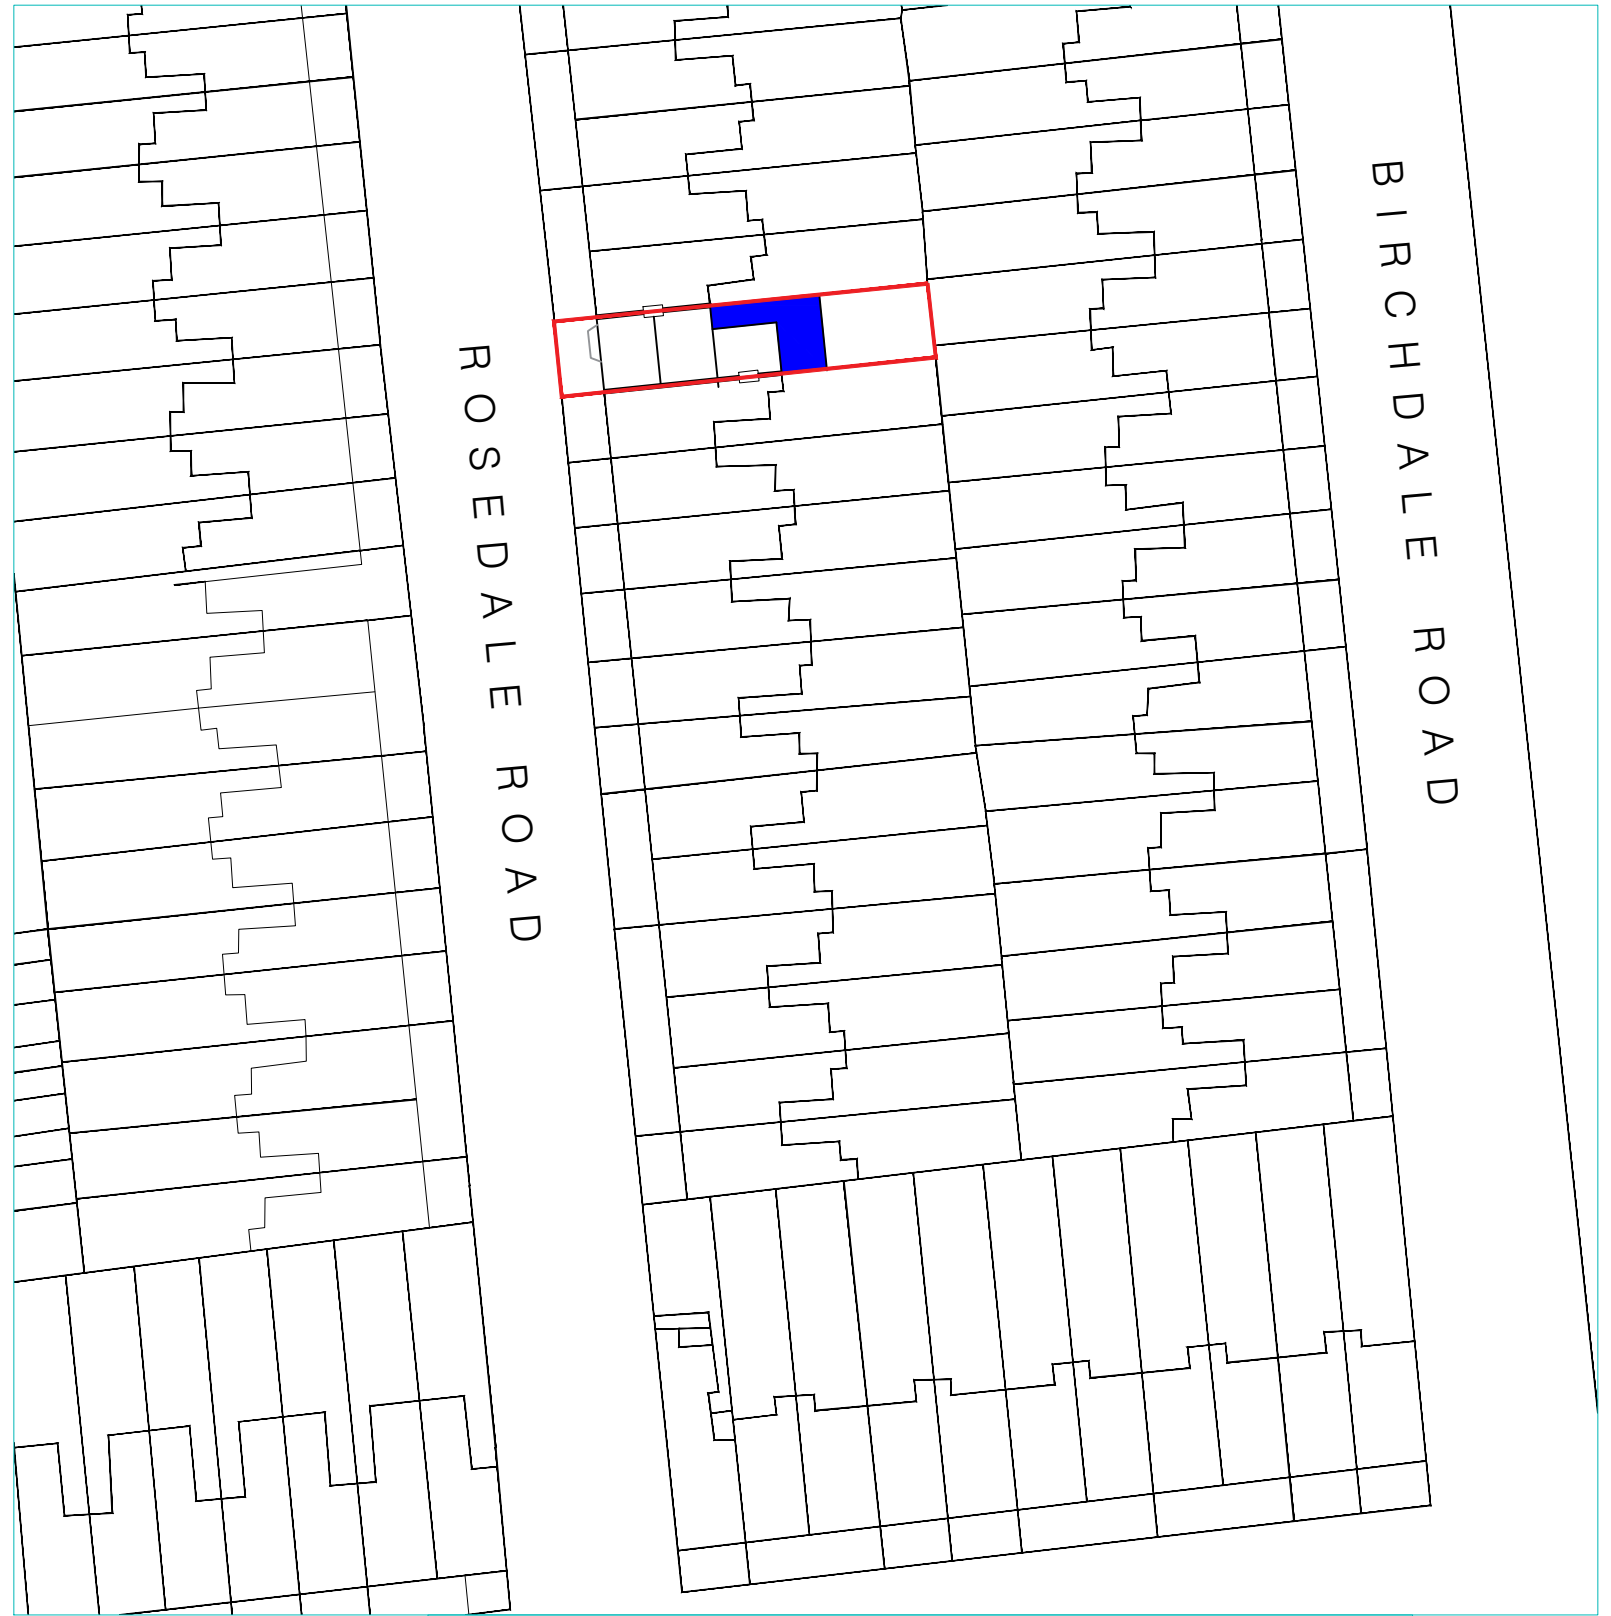

GENERAL NOTES
 1. All dimensions in millimetres (mm).
 2. Mains operated smoke alarms to all landings. In series and battery back up.
 3. Dimension are to be obtained on site and not scaled off this plan applied for contractor only.
 4. Finished room dimensions may vary to those stated on this plan.
 5. Work although specified may not be part of the agreed schedule of works/contract.
 6. Any changes to this drawing must be advised/consulted by the Architect or Building Control Officer/Planning as applicable.
 7. Party Wall Agreements are deemed to be the responsibility of the client unless the Architect is specifically appointed under a separate agreement to undertake such matters.
 8. It is the responsibility of the client to wait for full planning permission and full building regulations to be granted before any work start.
 9. All structural members are calculated without the length of the bearing. It is the responsibility of the contractor to measure the required length of any structural member on site.



PROPOSAL: SIDE EXTENSION	DATE: 09.01.2024	
	SCALE: 1:1250, 1:500	
SITE ADDRESS: 50 ROSEDALE ROAD E7 8AU	DRAWING NUMBER: GLA-03L	
	DRAWN: J.V	CHECK: R.K
	REV:A	