




EXISTING PLAN

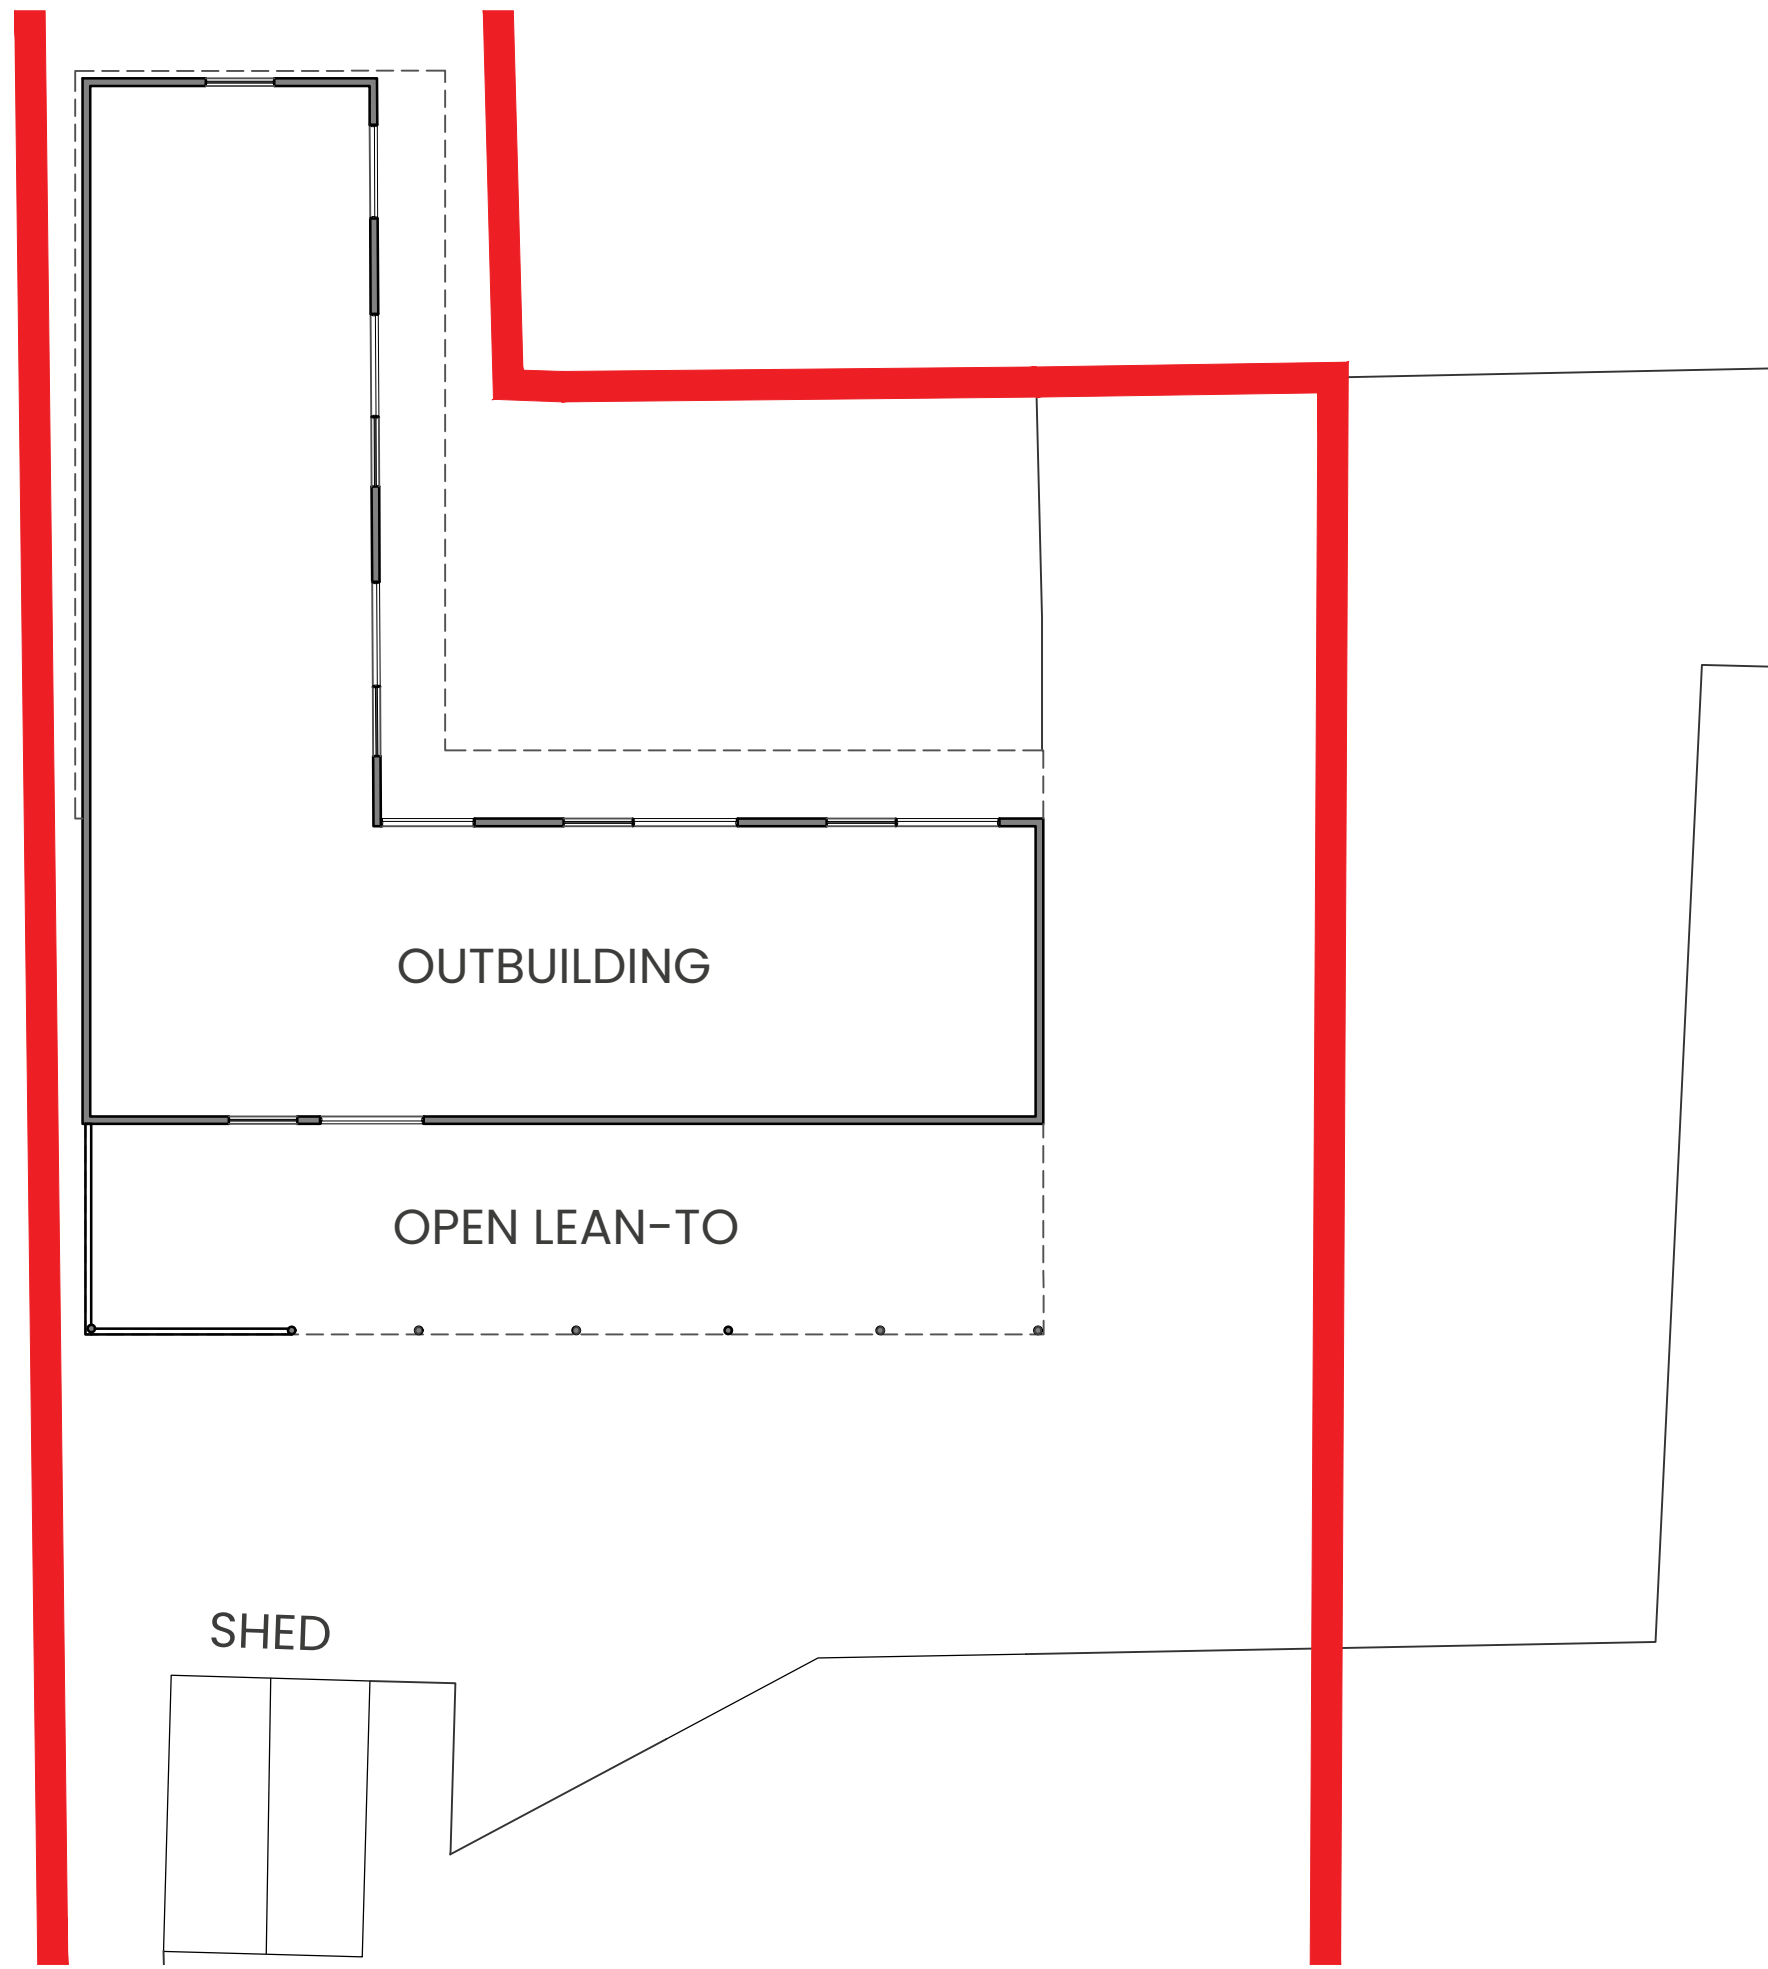


EXISTING ELEVATIONS

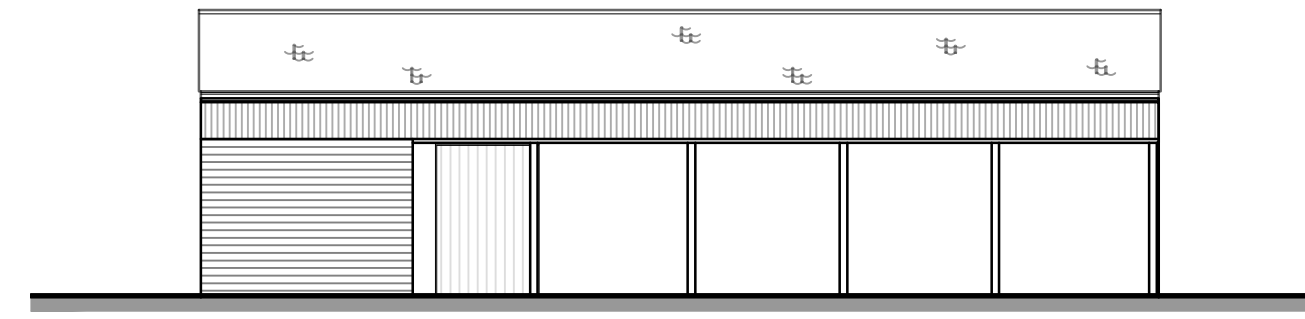


SOUTH ELEVATION

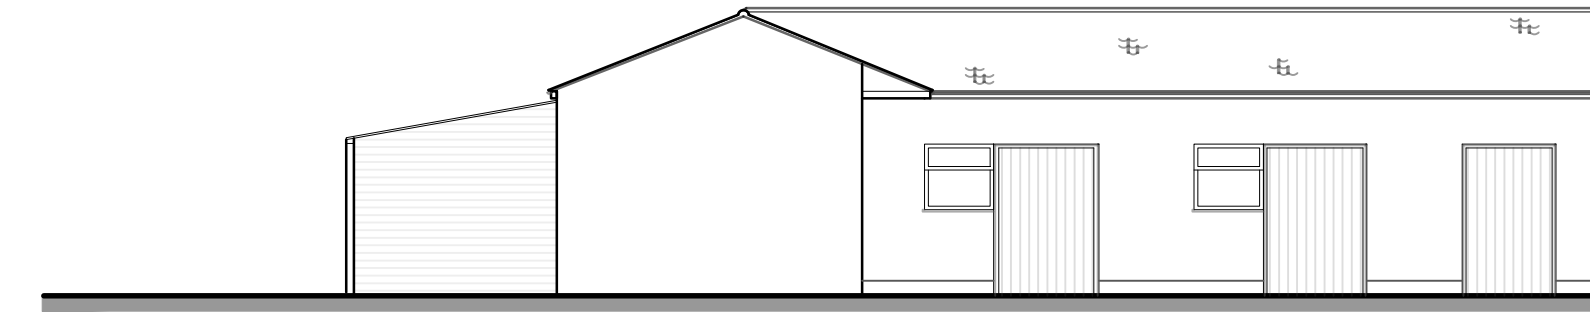


EAST ELEVATION

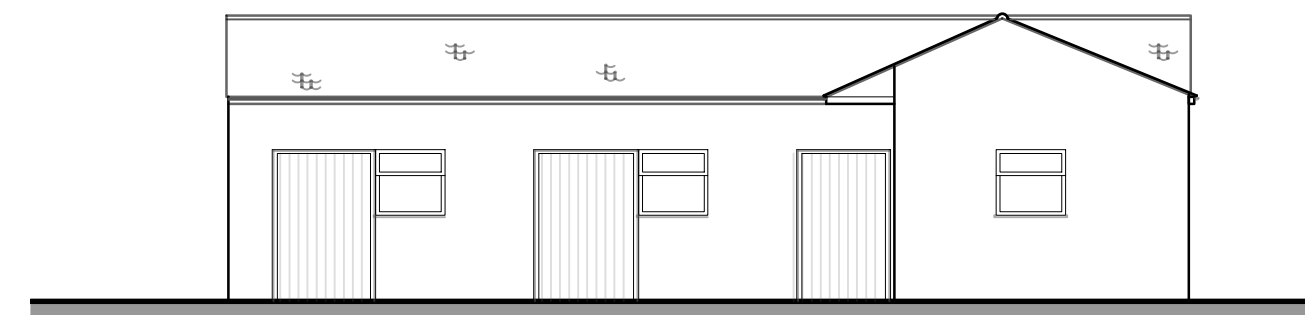


NORTH ELEVATION

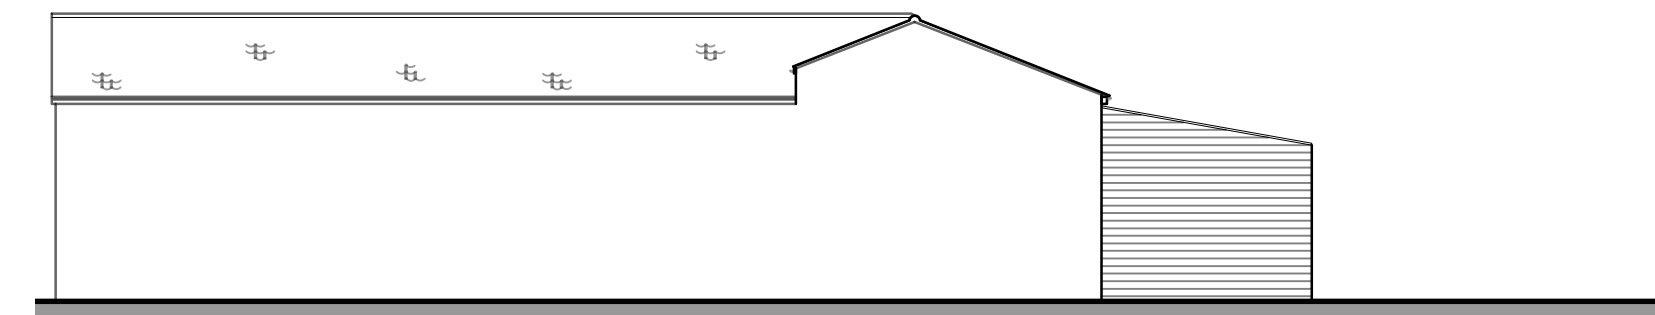


WEST ELEVATION

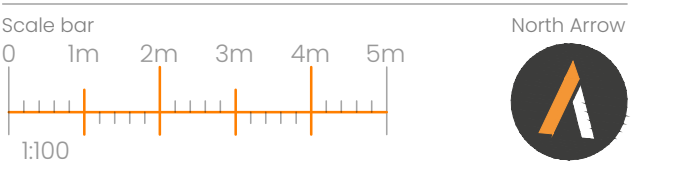


PROPOSED BLOCK PLAN

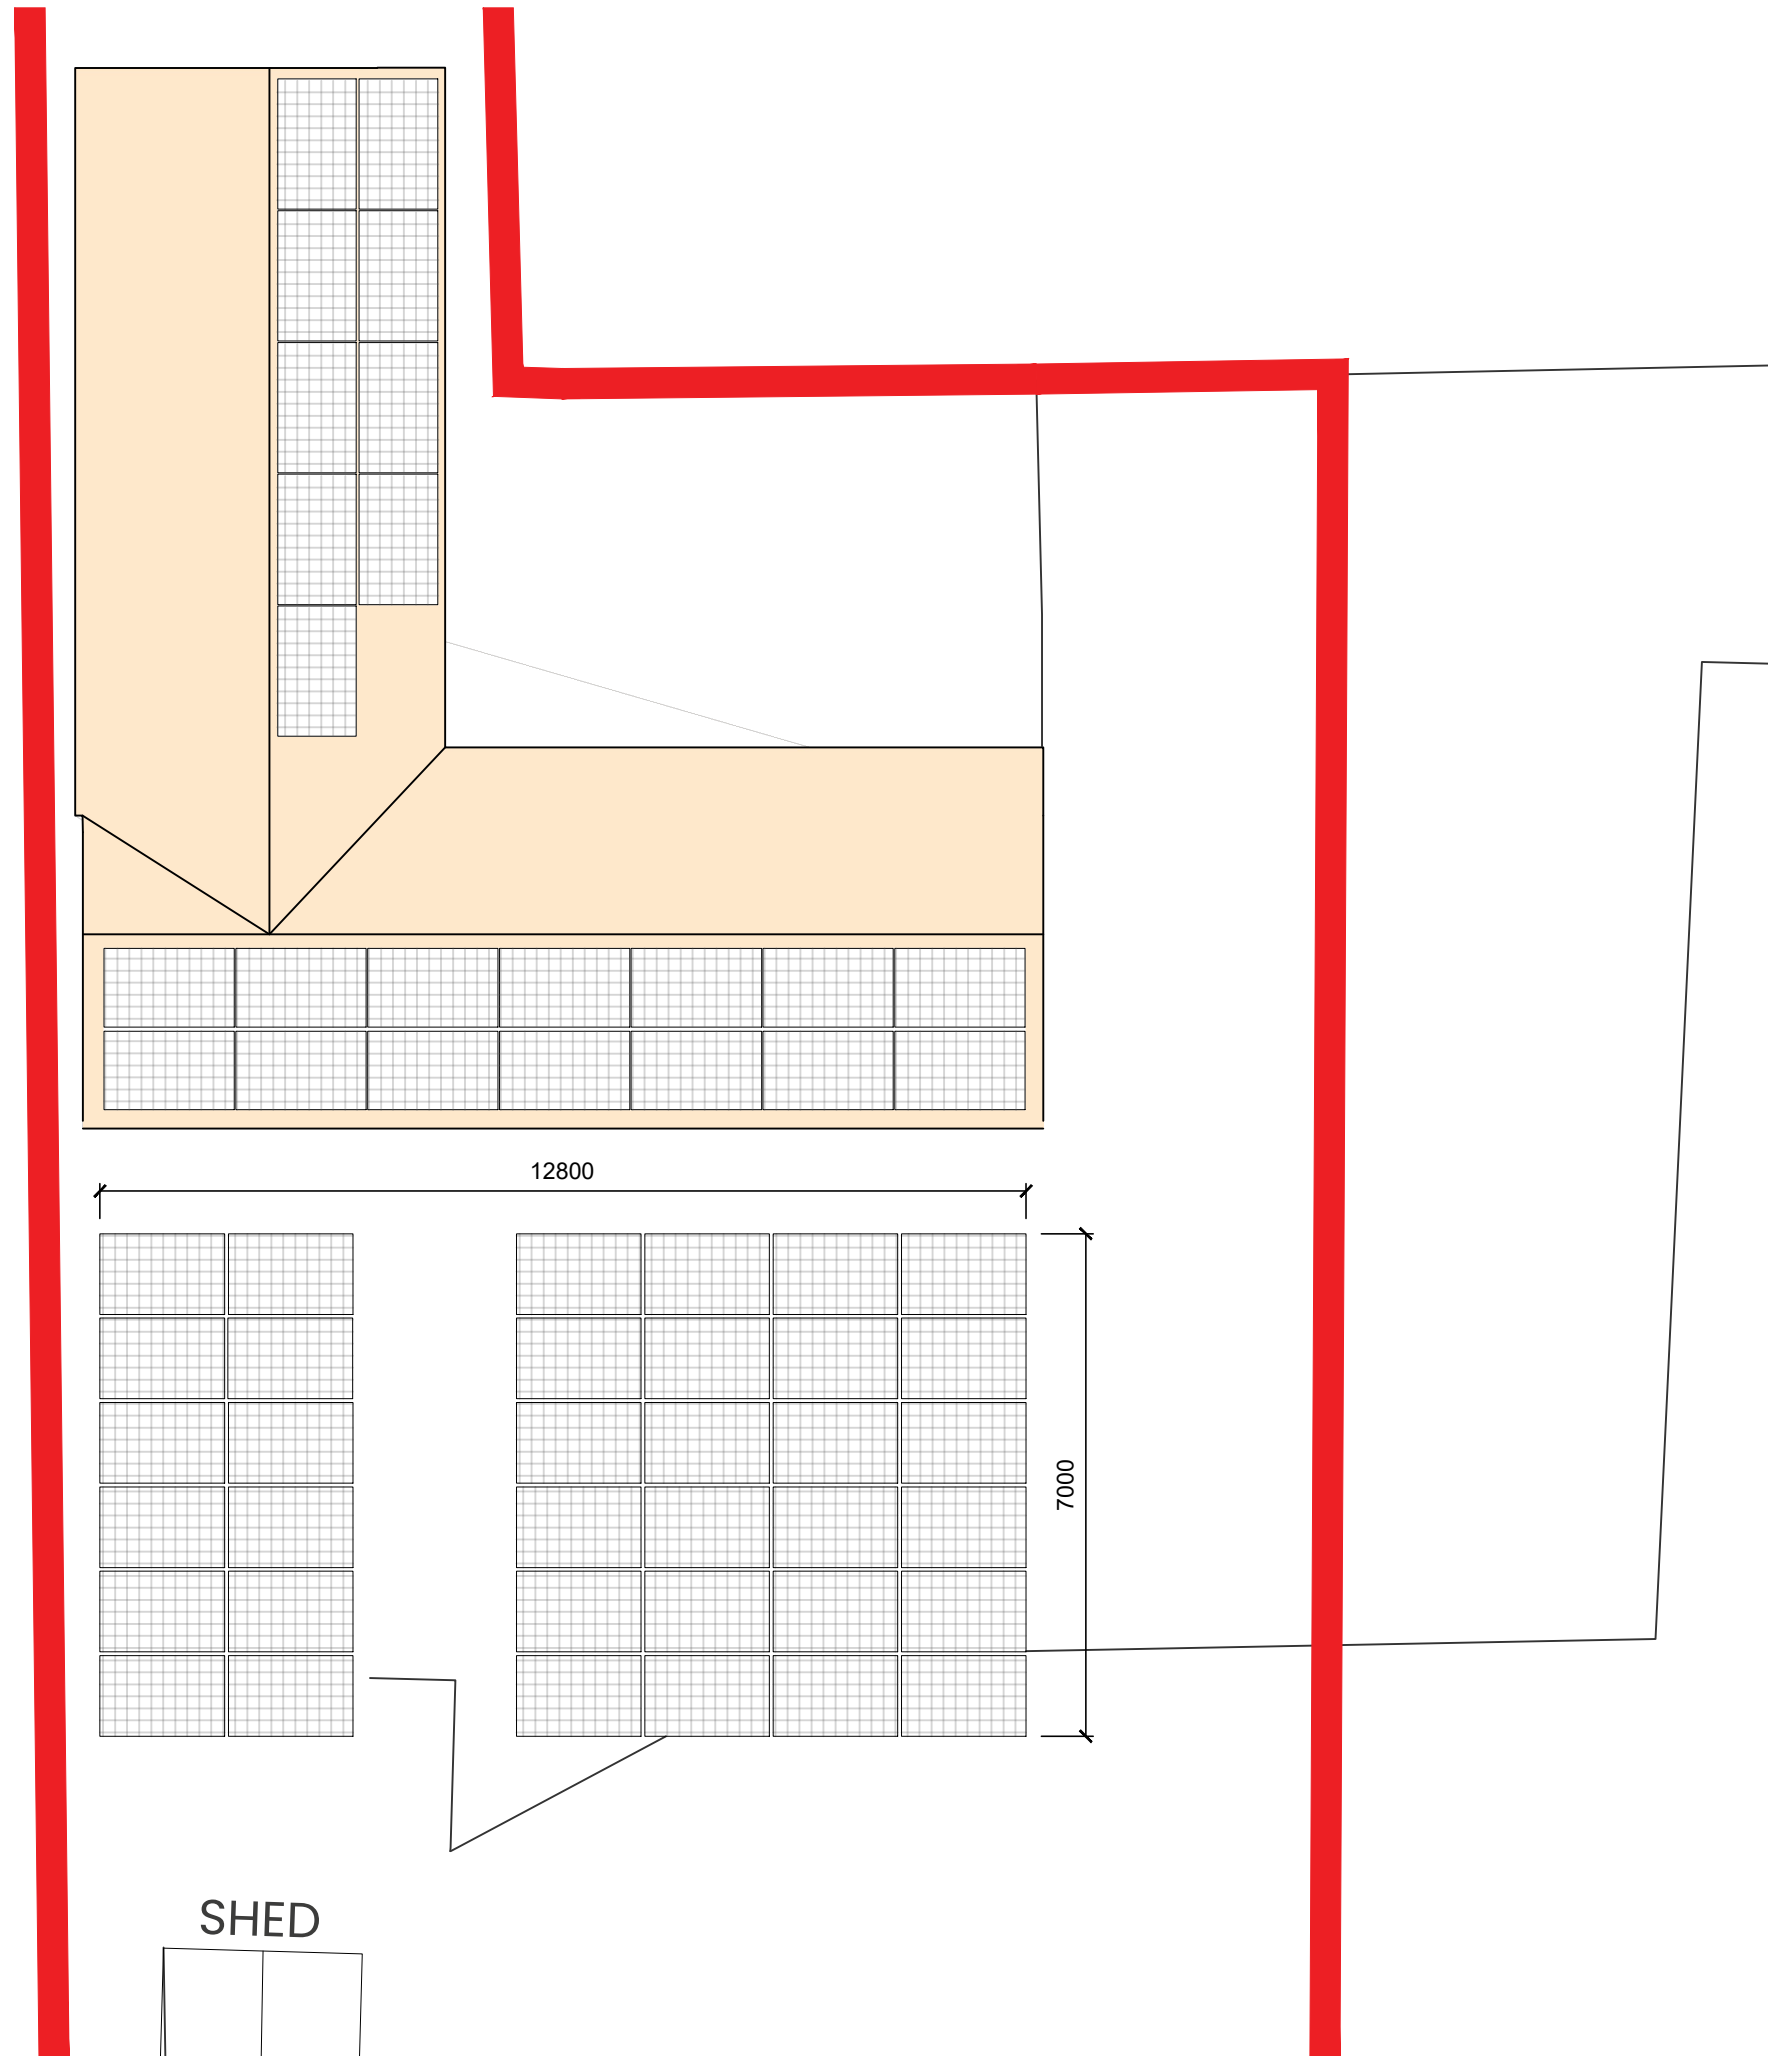


PROPOSED ELEVATIONS

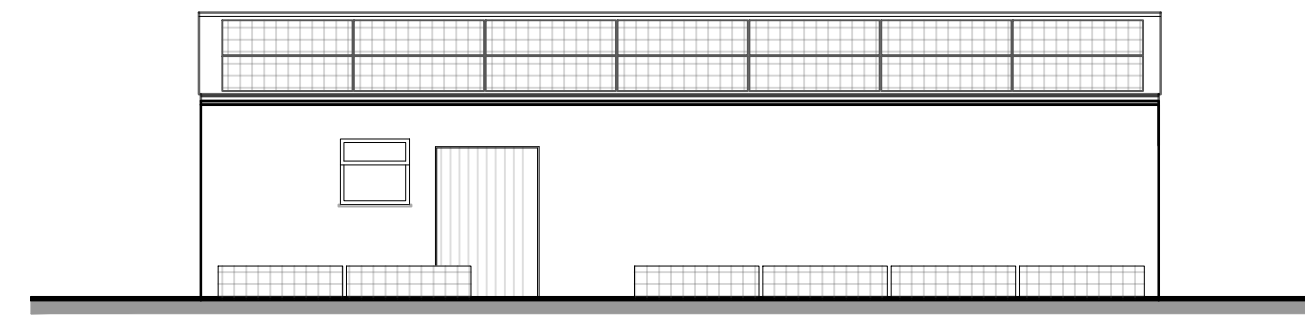


SOUTH ELEVATION

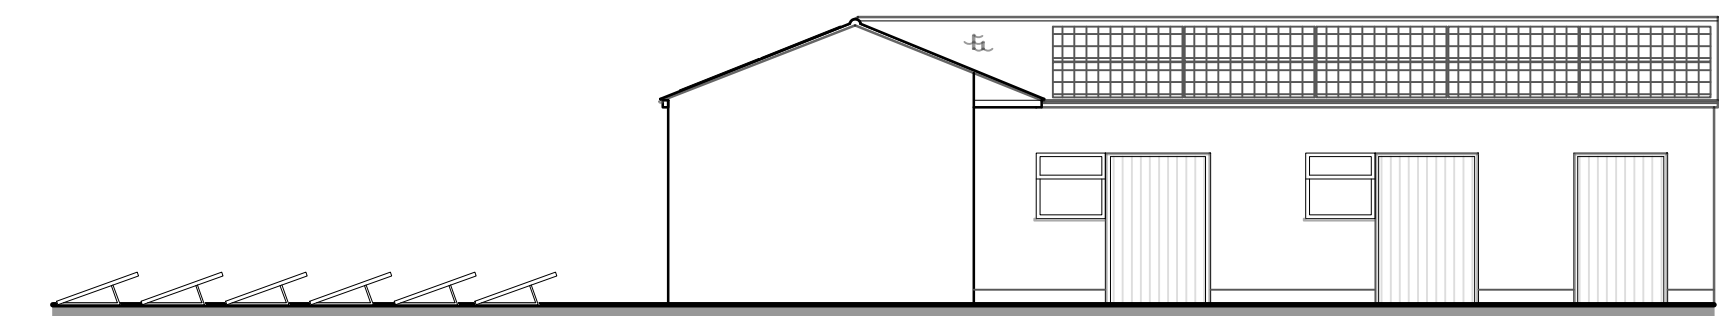

EAST ELEVATION

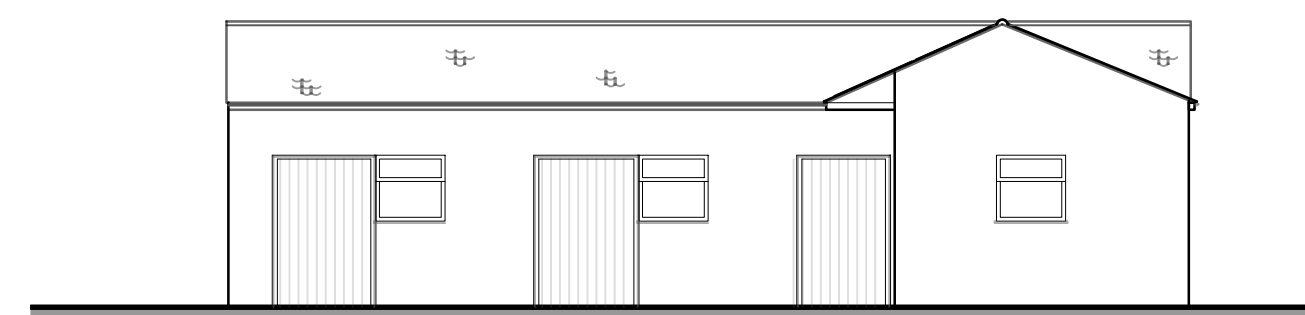

NORTH ELEVATION

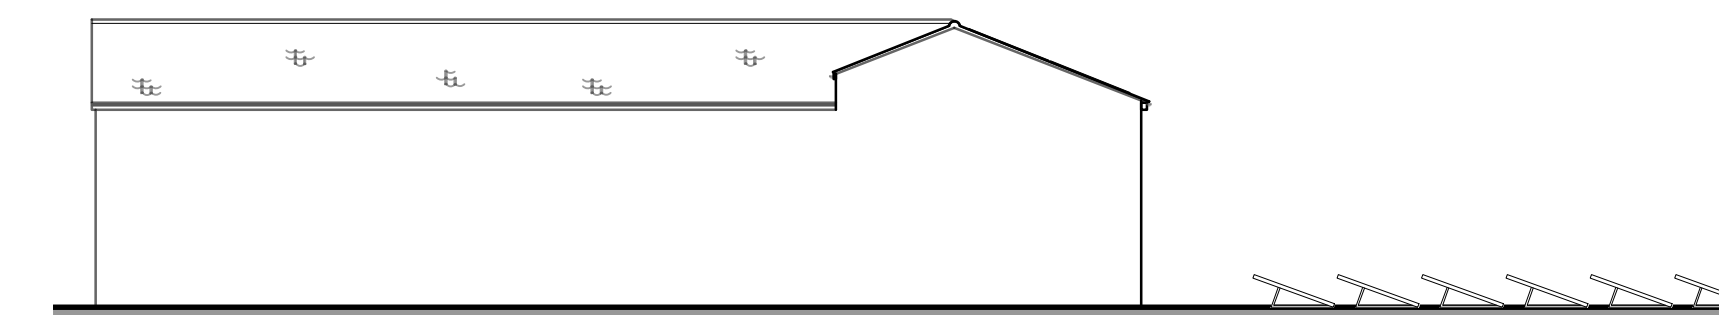

WEST ELEVATION

Harris McCormack ARCHITECTS

Project
Home Farm, Tolethorpe, Ryhall, PE9 4HA

Drawing title
EXISTING & PROPOSED Floor Plan and Elevations

Project No. **23-1315** Drawing No. **002** Revision
Scale: **1:100 @A1**

HMA 01780 433 334
architects@harrismccormack.co.uk
Arch-Haus, Peterborough Road, Wansford, PE8 6JN

NOTE: Do not scale from this drawing. This drawing is the copyright of Harris McCormack Architects. If you are in doubt with any of the information on this drawing, ask for it to be verified. The contractor is to check and verify all dimensions on site before proceeding with the works. Alert Harris McCormack Architects of any discrepancies.