



EXISTING SITE PLAN

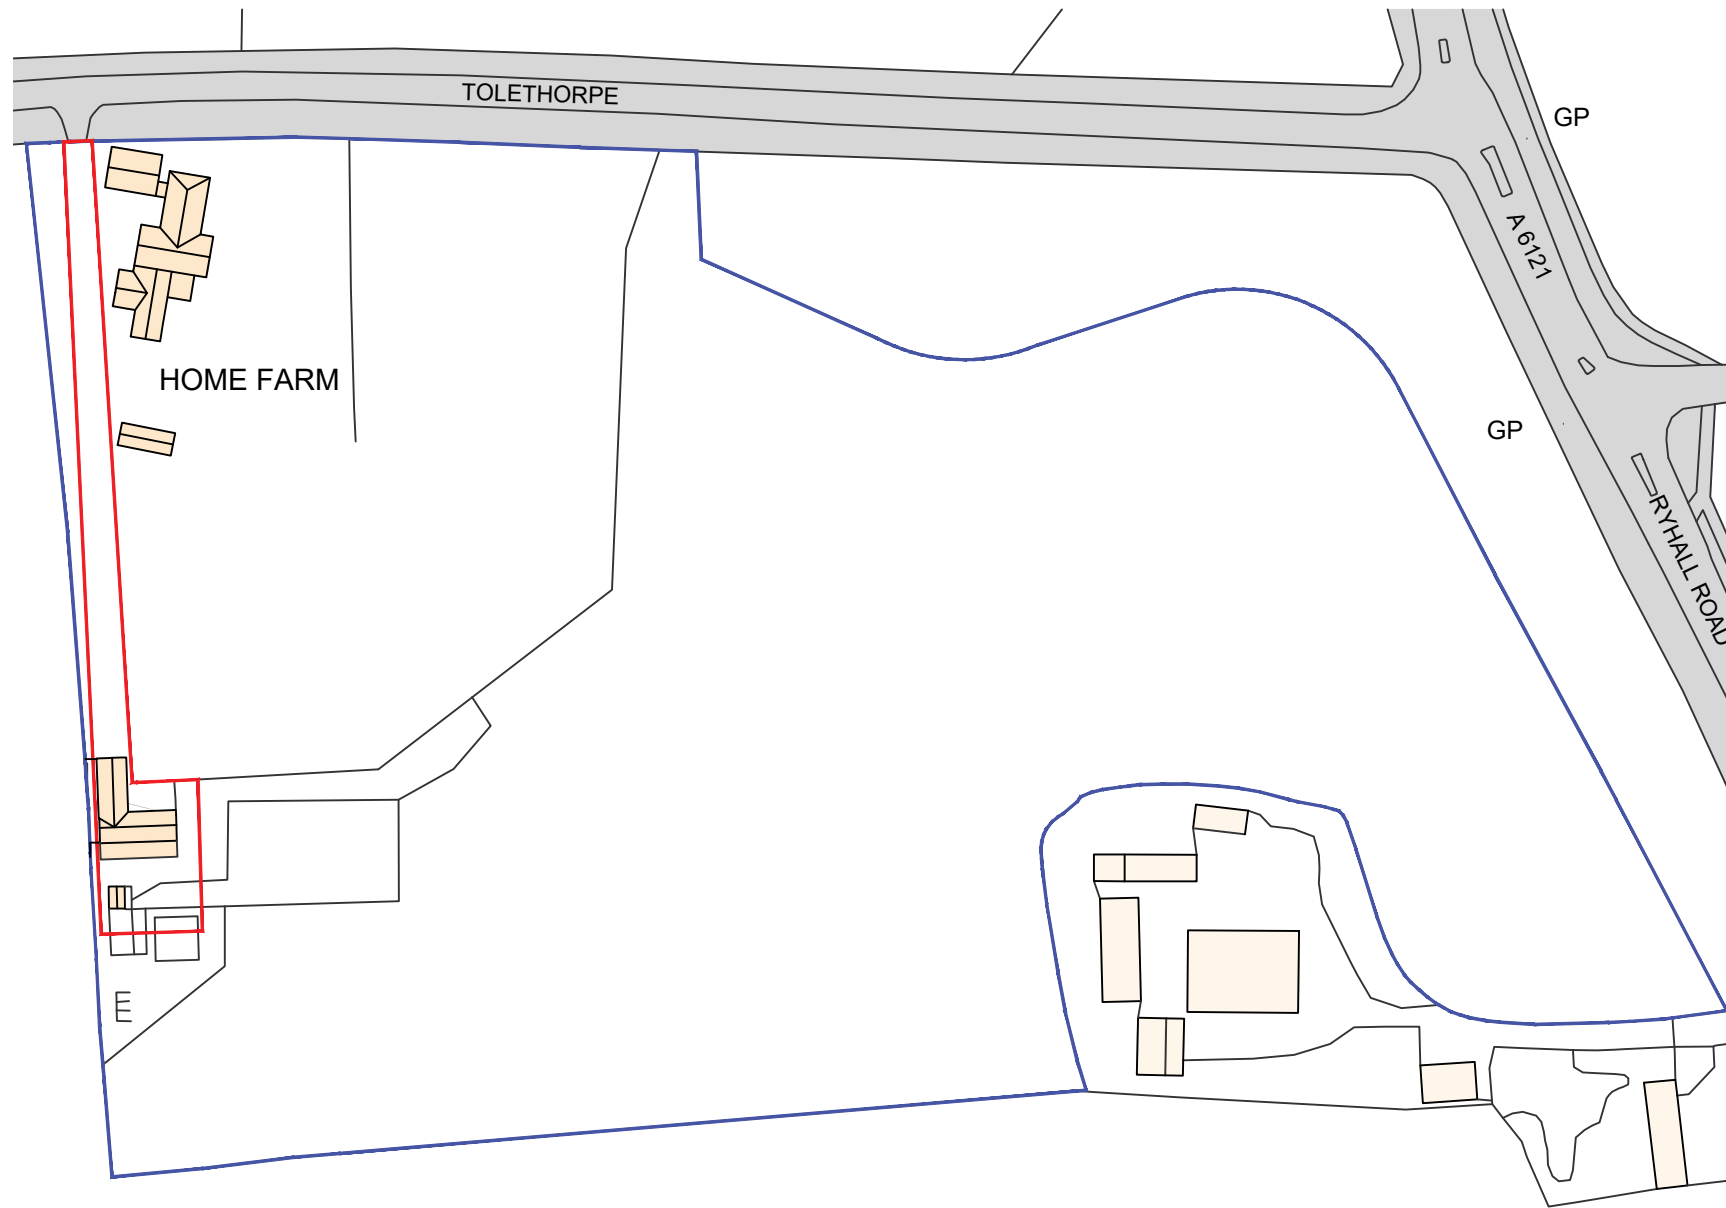

EXISTING BLOCK PLAN

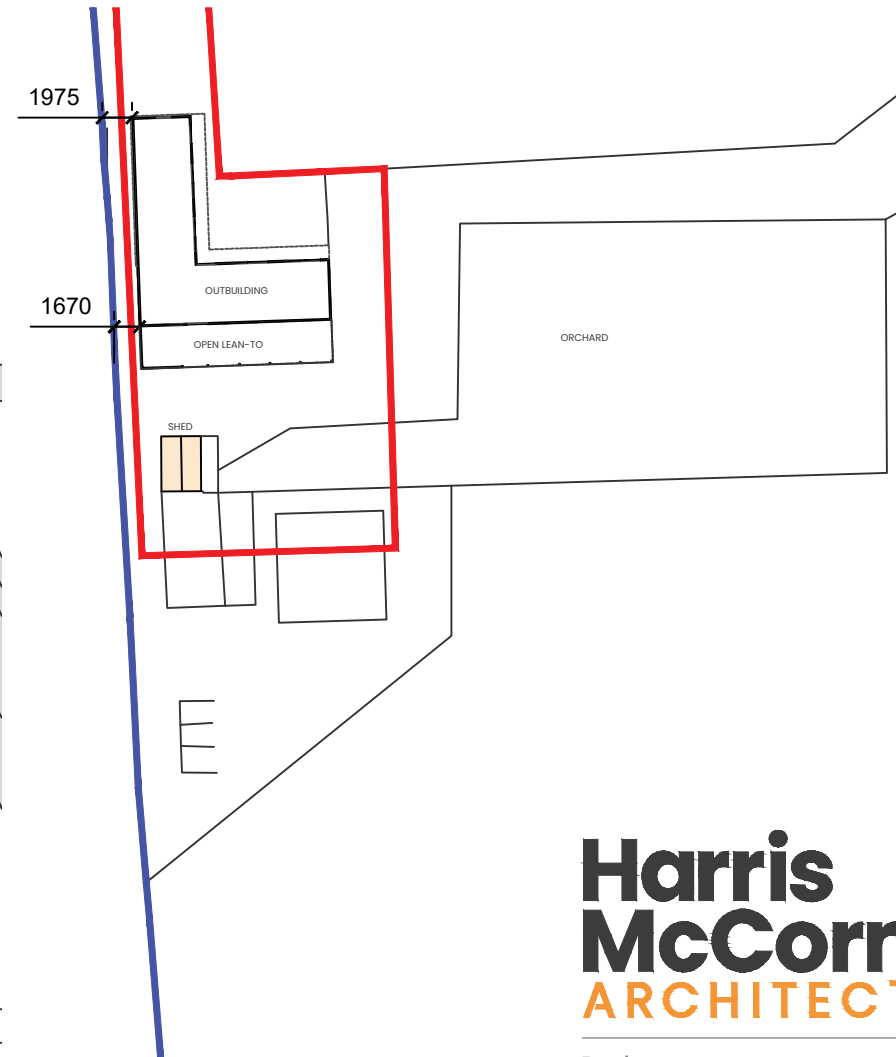

Ordnance Survey, (c) Crown Copyright 2024. All rights reserved. Licence number 100022432

**Harris
McCormack**
ARCHITECTS

Project
**Home Farm, Tolethorpe,
Ryhall,
PE9 4HA**

Drawing title
**EXISTING
Site and Block Plan**

Project No. **23-1315** Drawing No. Revision
Scale: **1:VRS @A3** **001**



01780 433 334
architects@harrismccormack.co.uk
ArchHaus, Peterborough Road, Wansford, PE8 6JN

NOTE - Do not scale from this drawing. This drawing is the copyright of Harris McCormack Architects. If you are in doubt with any of the information on this drawing, ask for it to be verified. The contractor is to check and verify all dimensions on site before proceeding with the works. Alert Harris McCormack Architects of any discrepancies.