


**Proposed Floor Plan**  
1:50 @ A1



**Proposed Elevations**  
1:50 @ A1

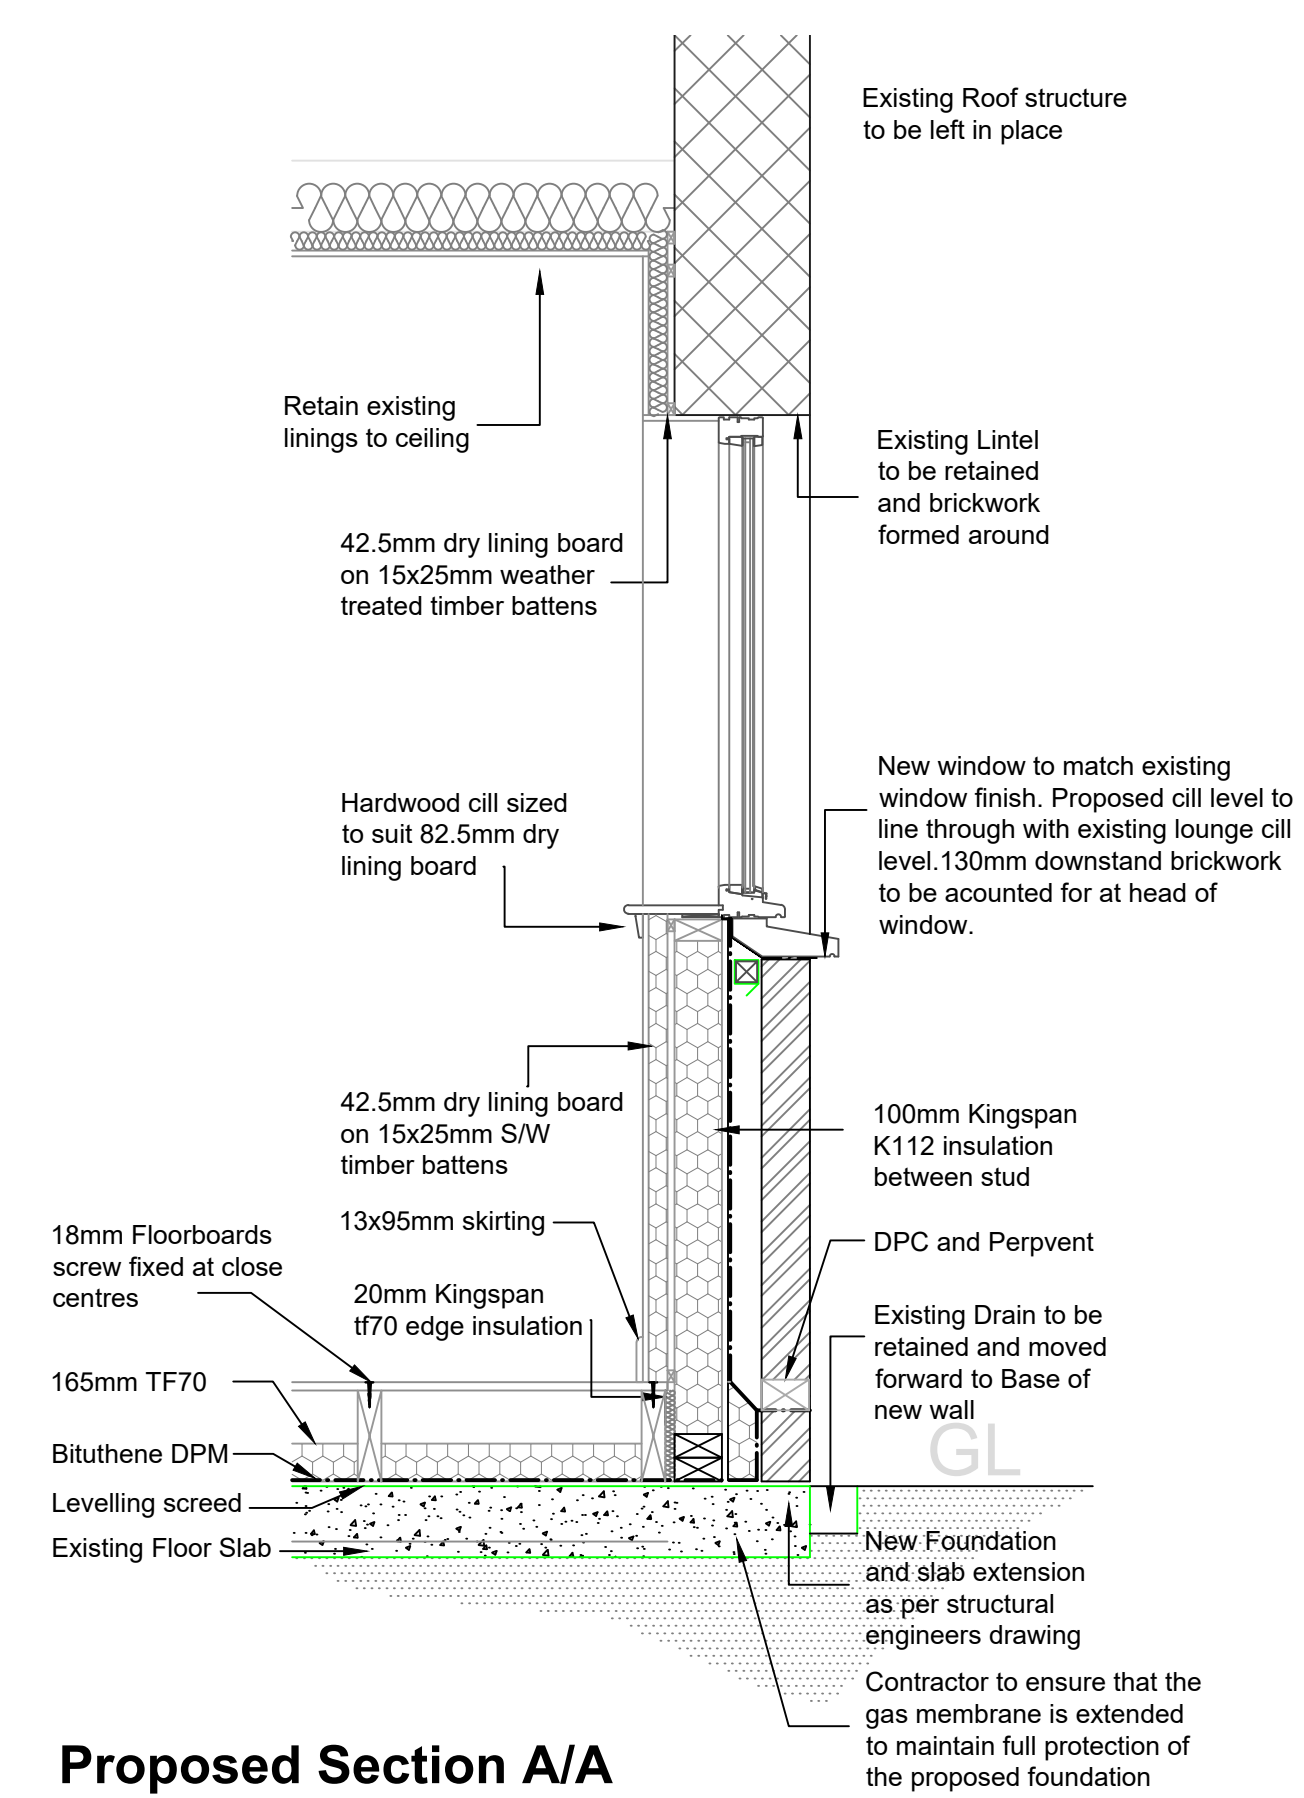

**Proposed Section A/A**

REV	DESCRIPTION	BY	DATE

Job/Client Garage Conversion 17 Maggie Lawson Court G717FB For Mrs Busby	
Drawing Title Proposed Plans and Elevations	
Project Architect -	Drawn By IL
Scale 1:50	Date Nov 2023
Project No 01	Drawing No 01/WD/001

**PLANNING**