





Existing Elevations
Front Elevation (South)
1:100





East Elevation

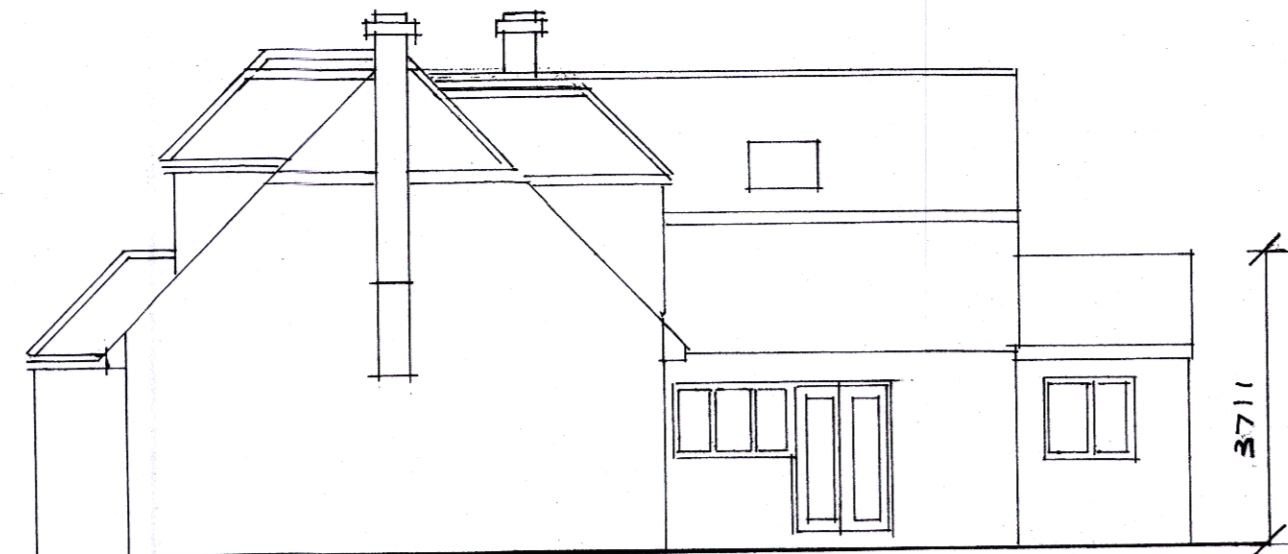

North Elevation (Rear)

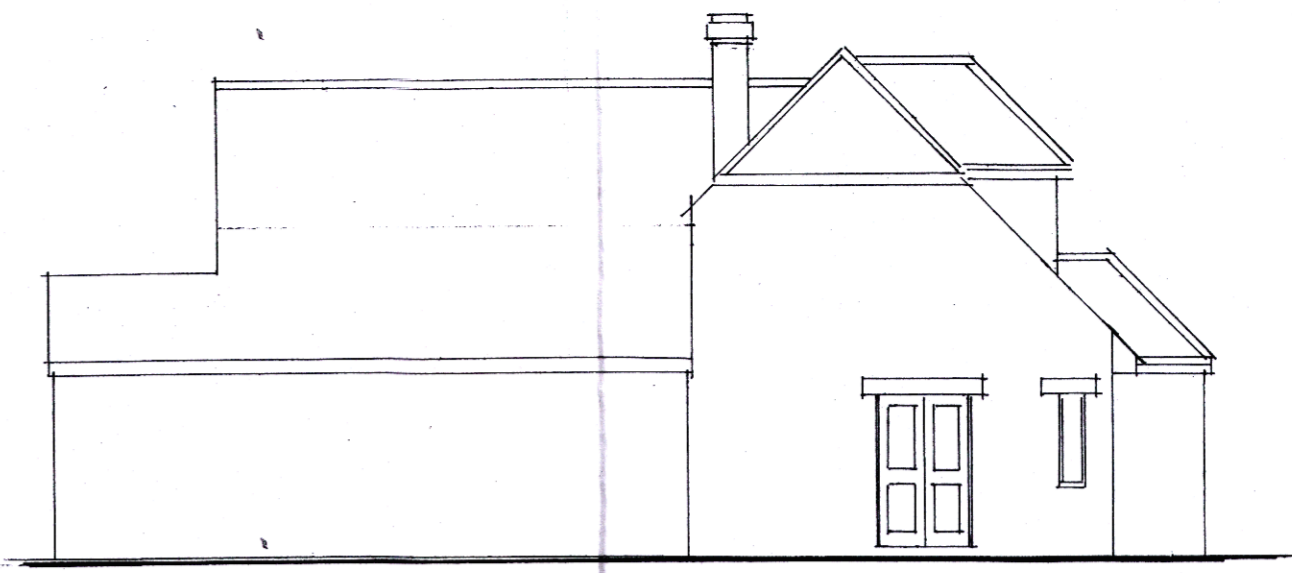


West Elevation

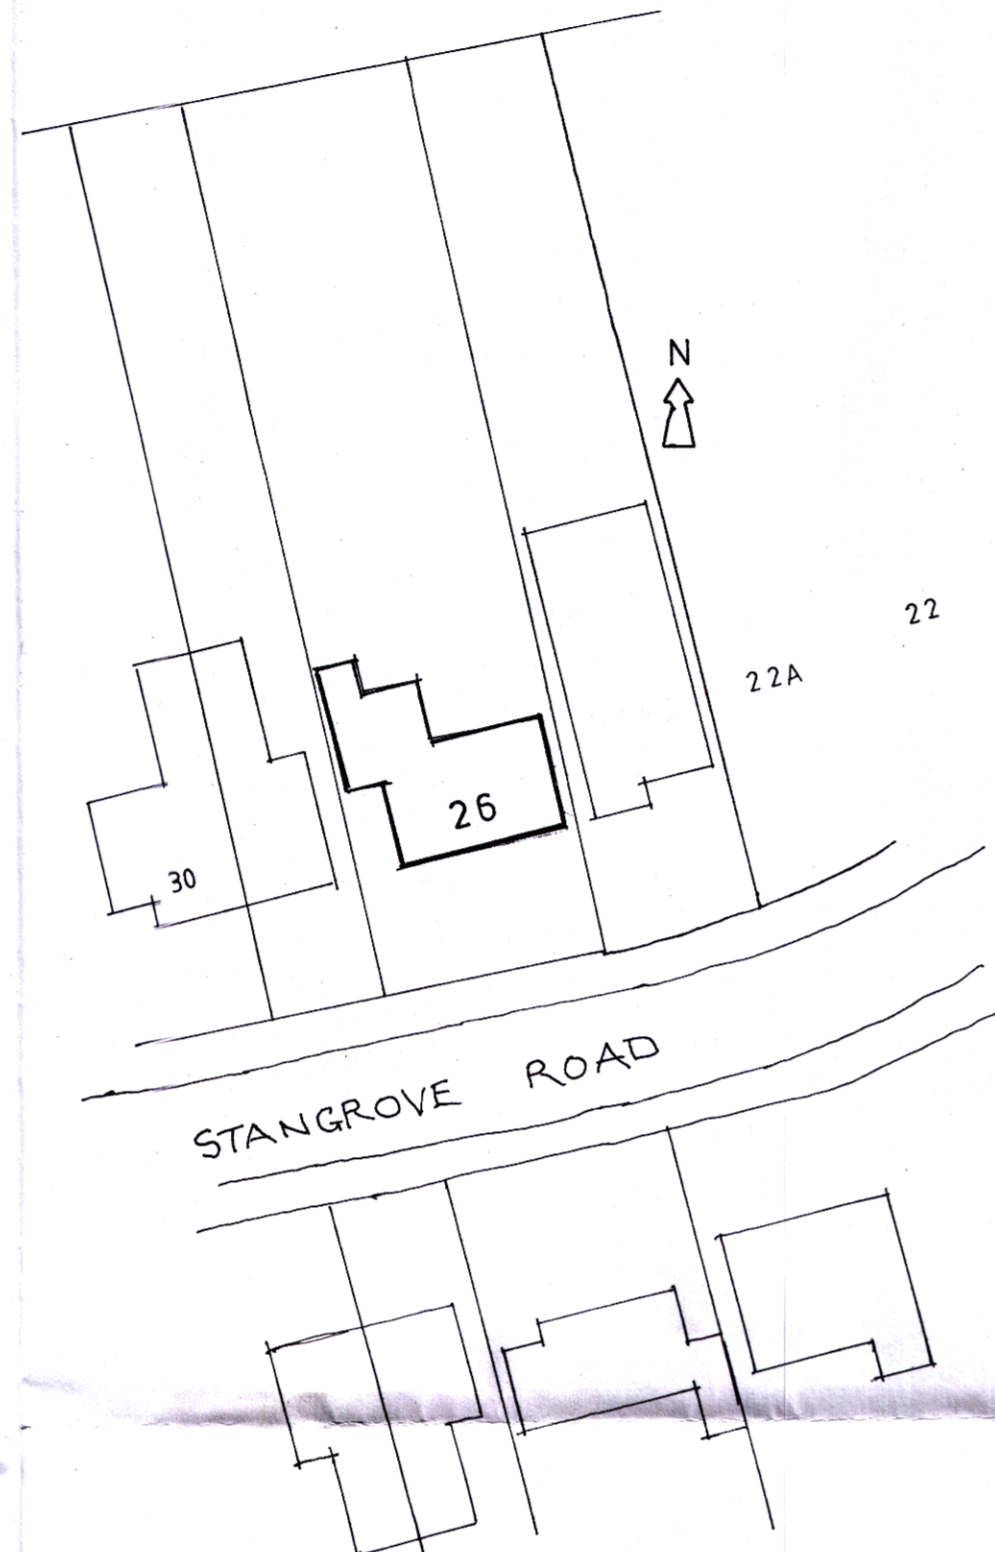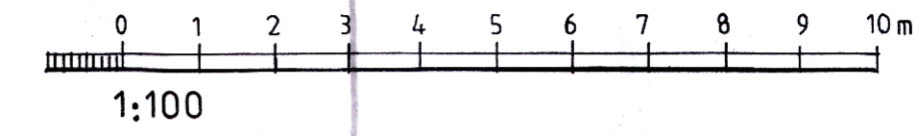


Block Plan 1:500




Location Plan 1:1250

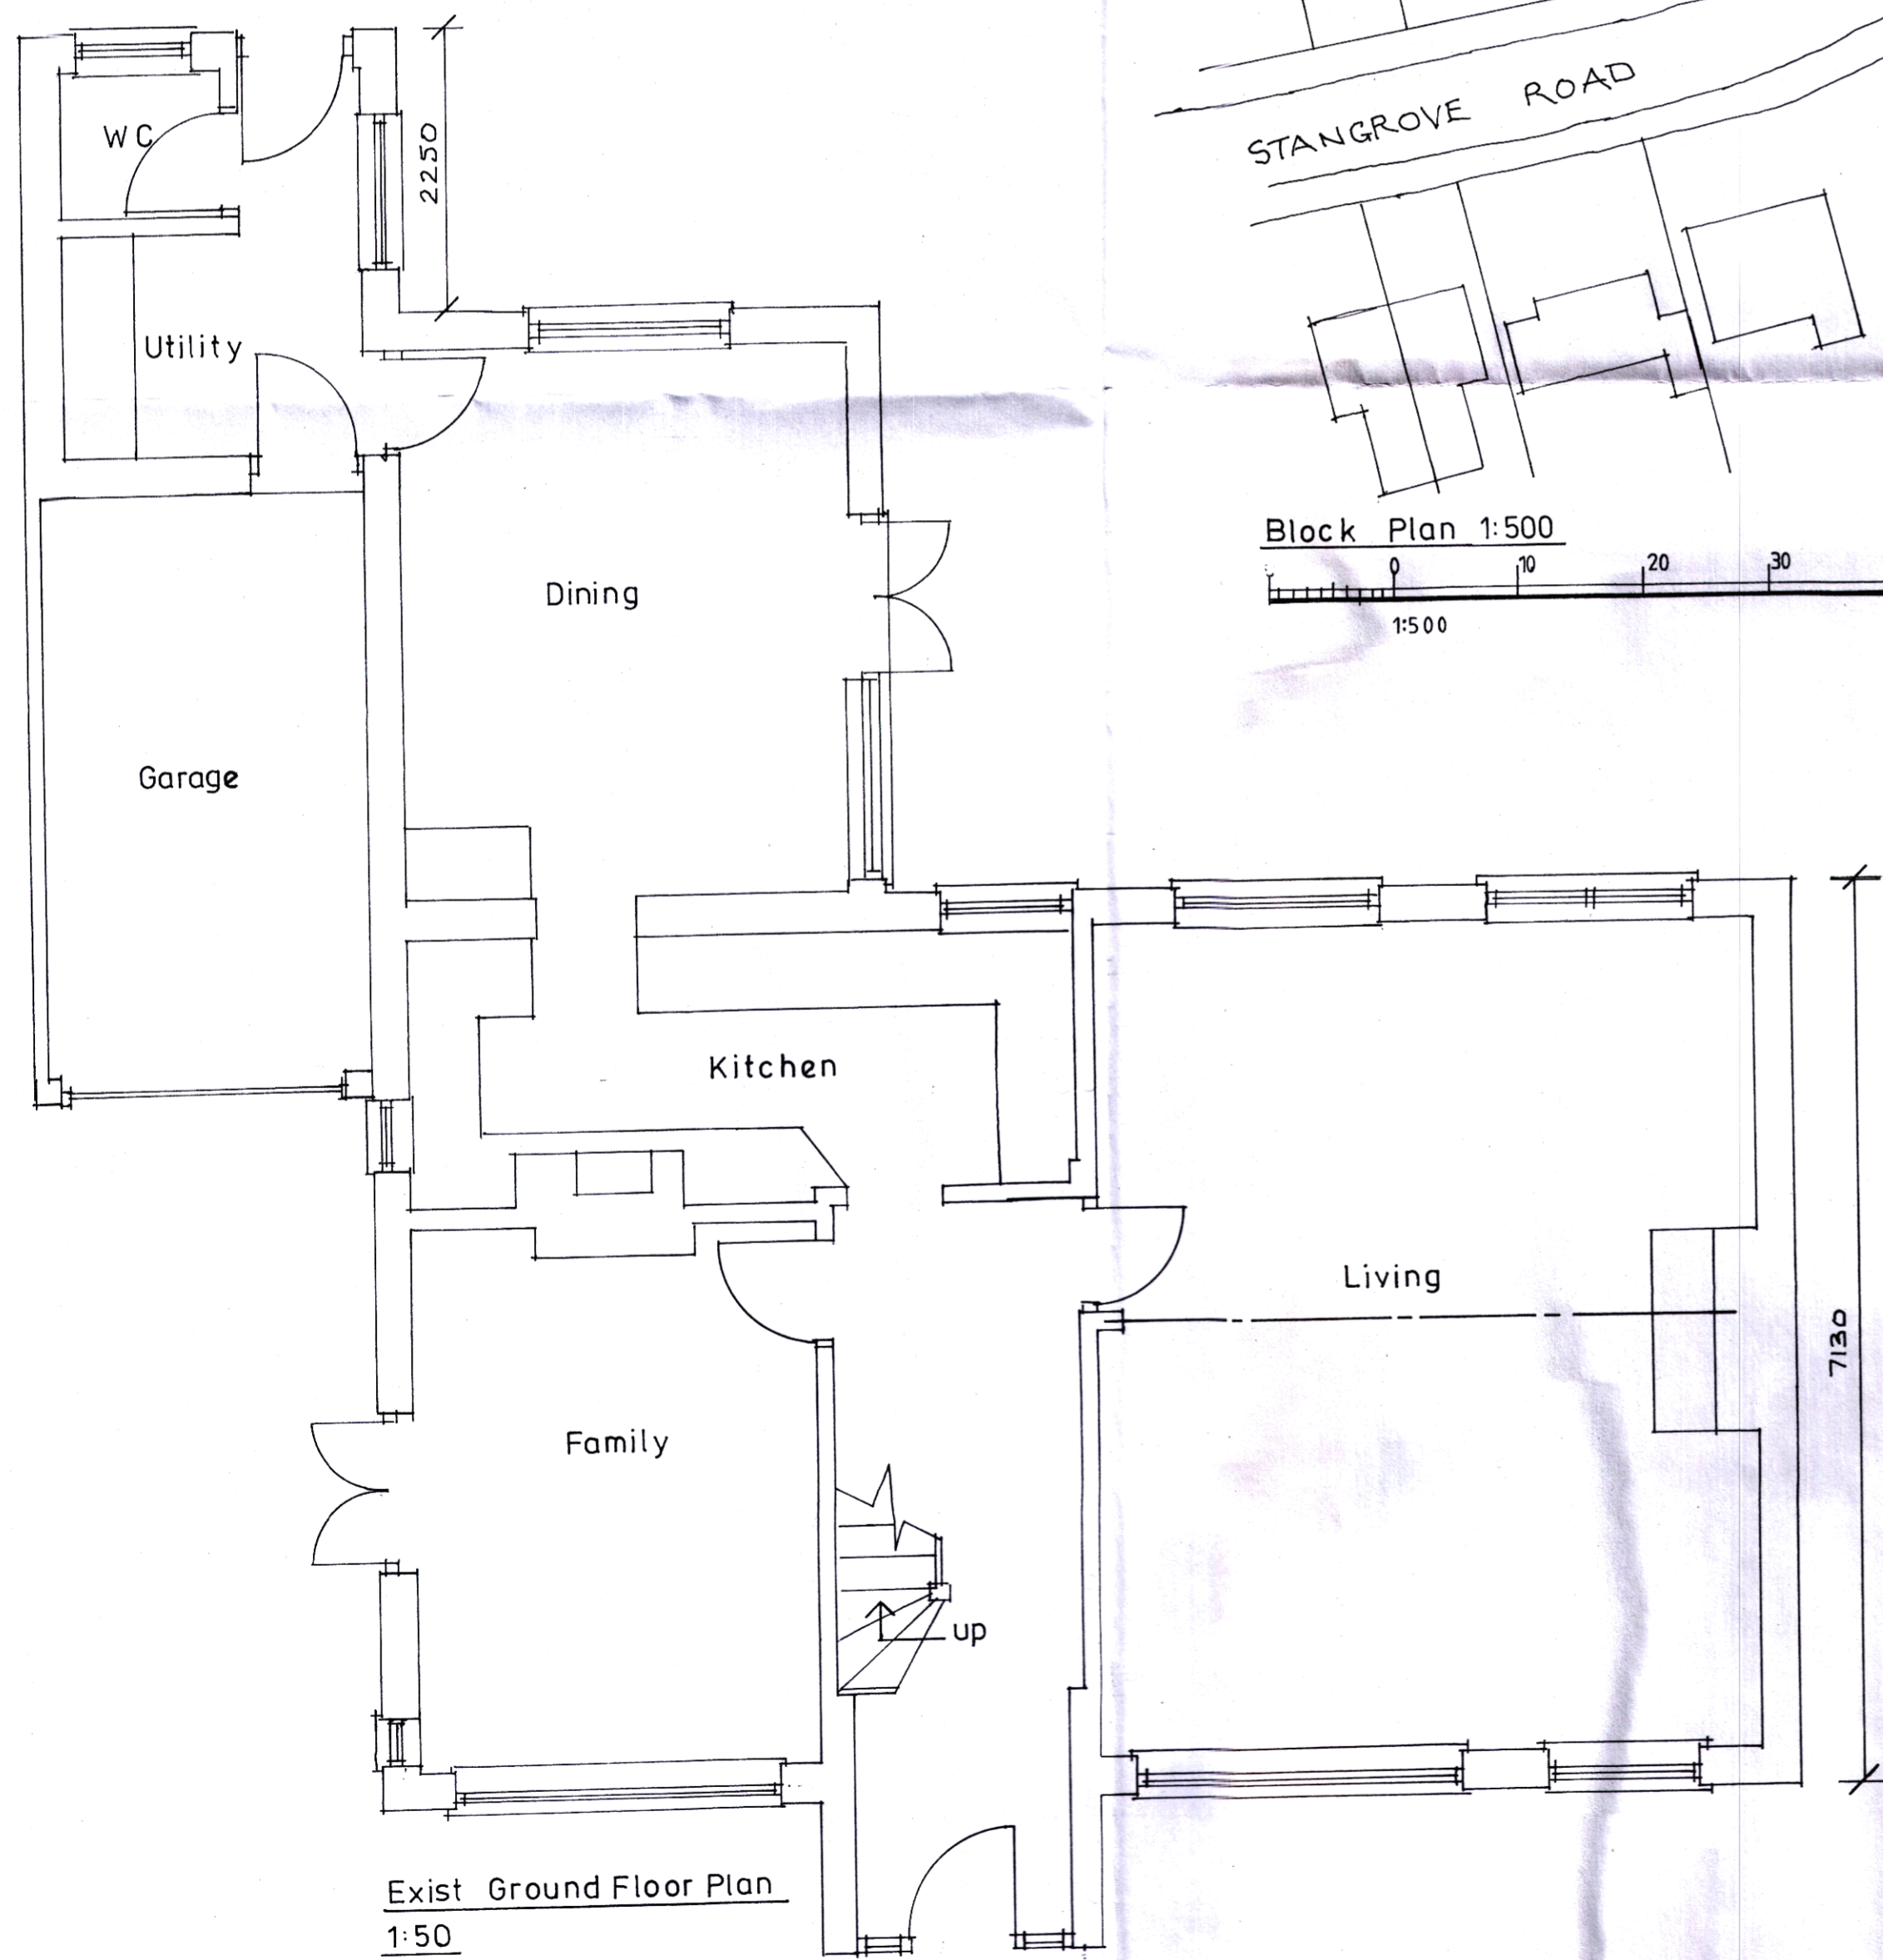

Exist. Ground Floor Plan
1:50

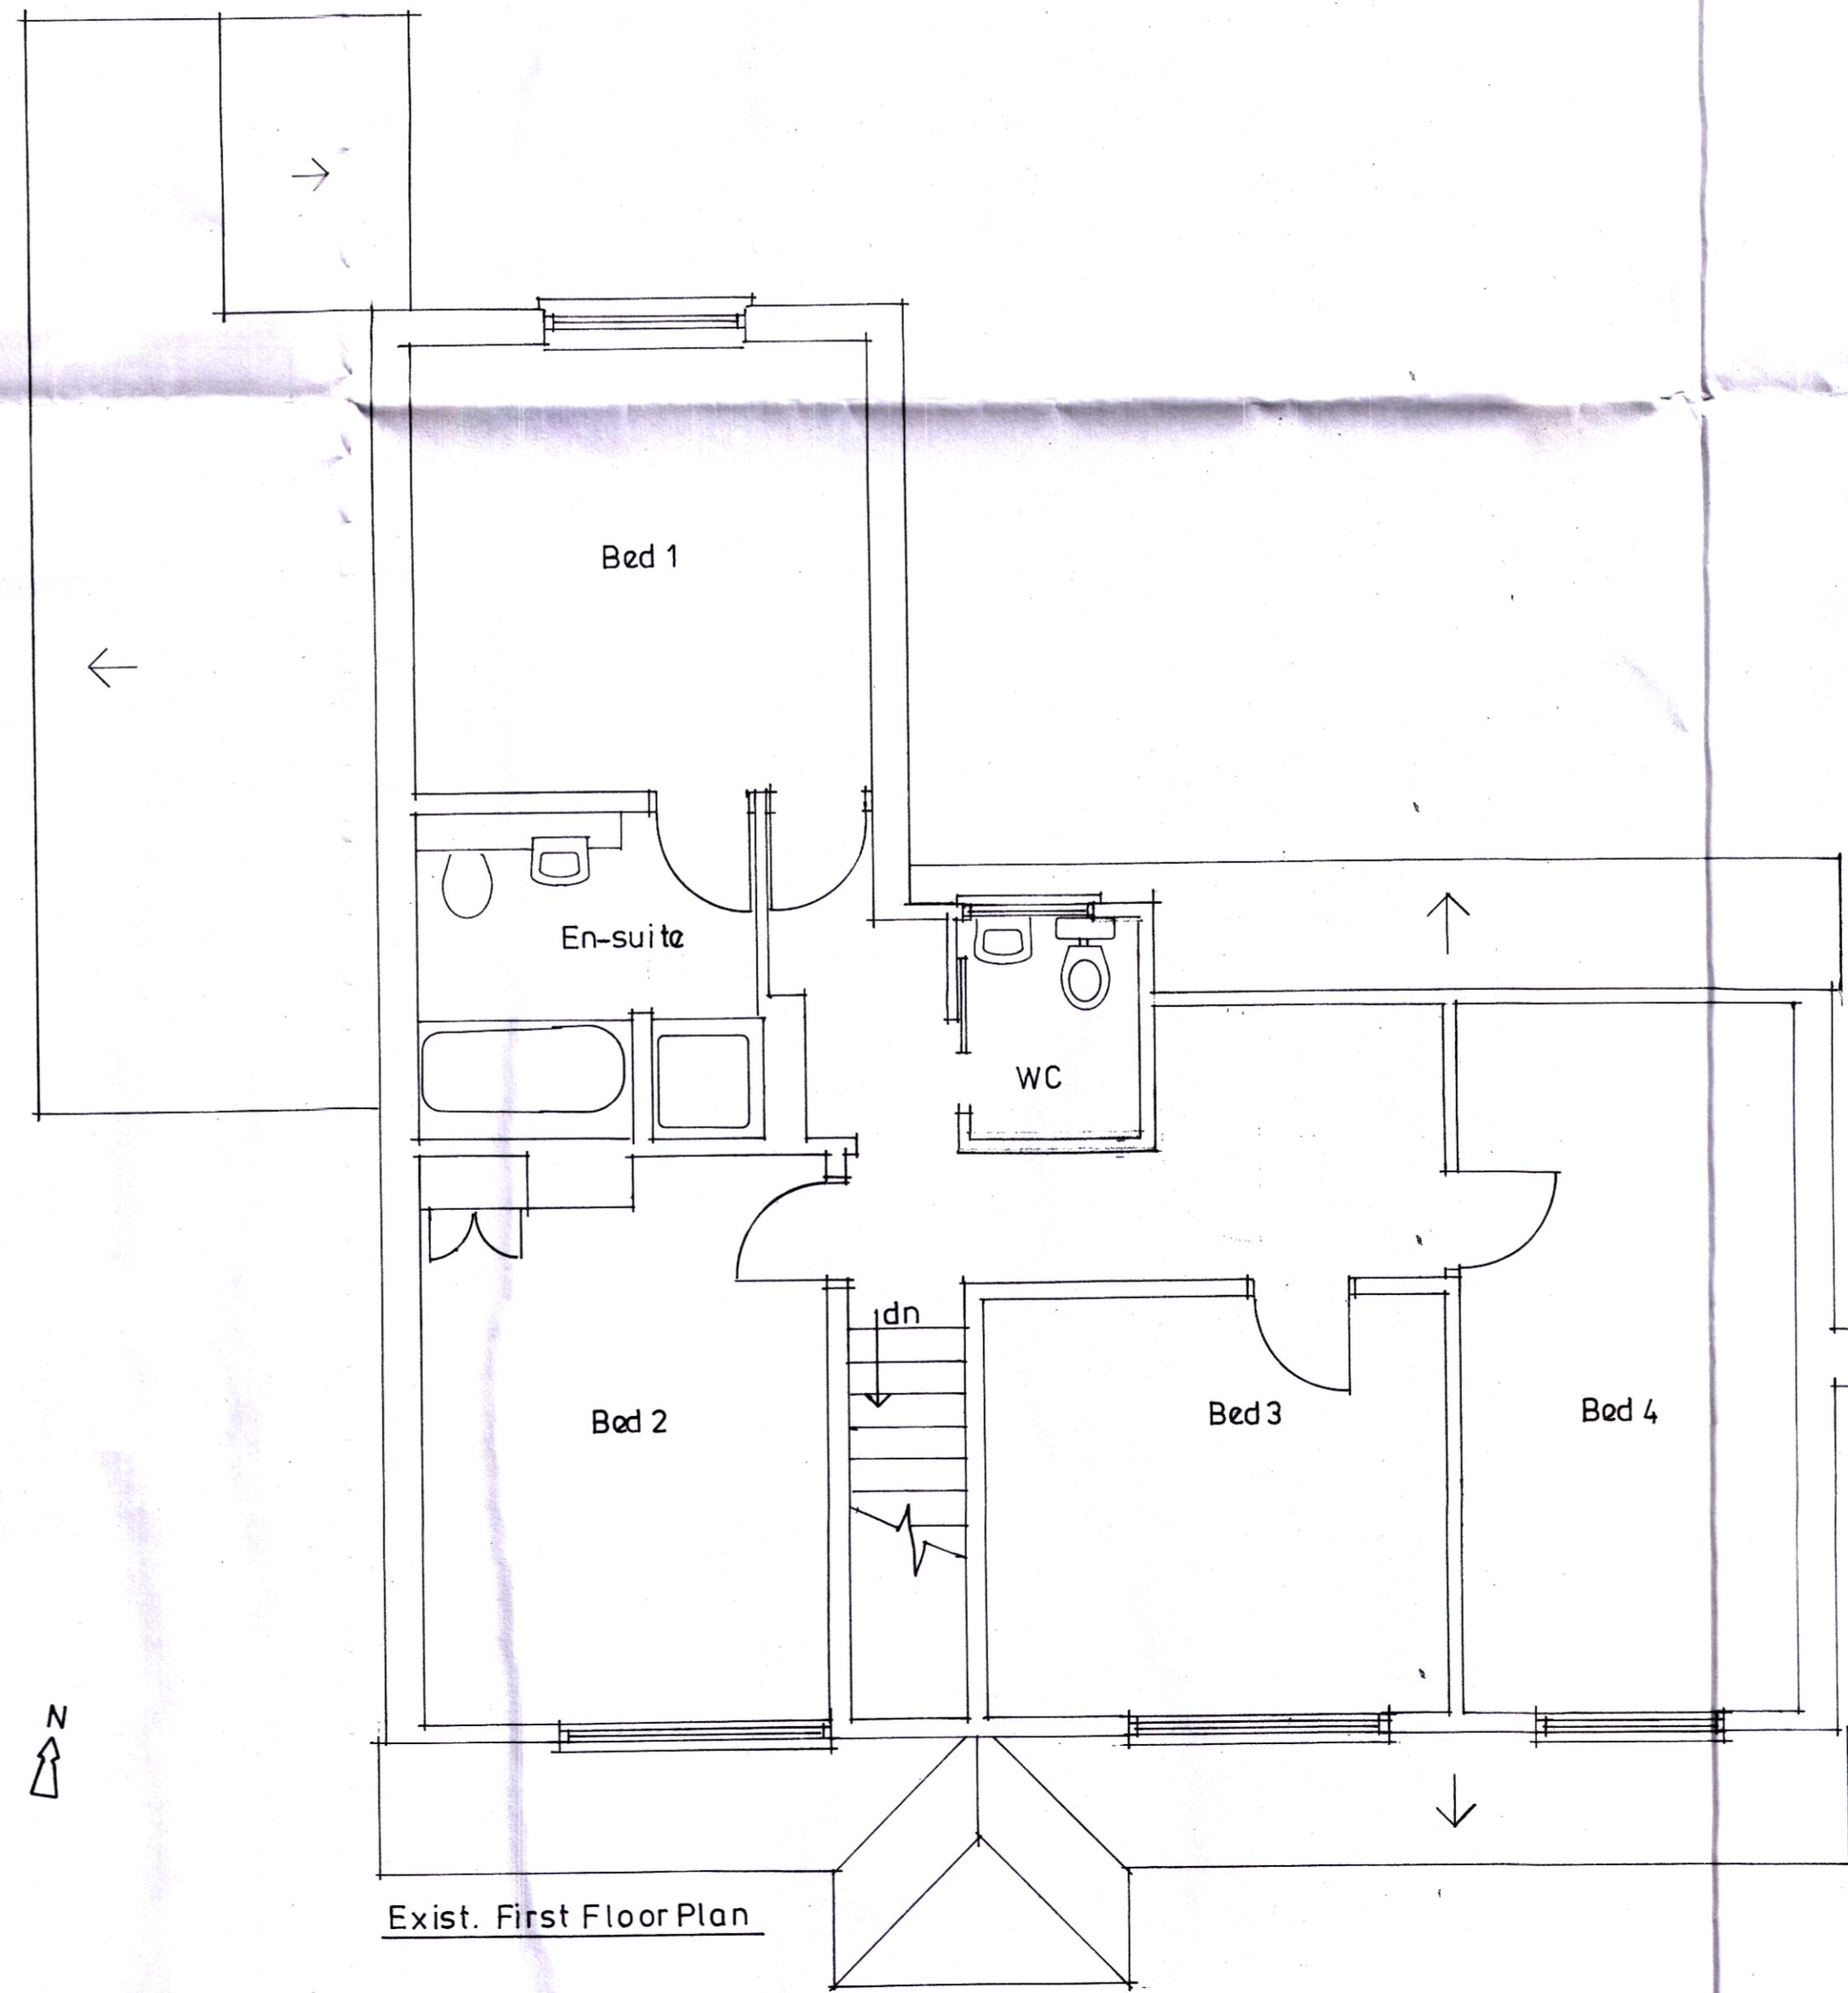

Exist. First Floor Plan

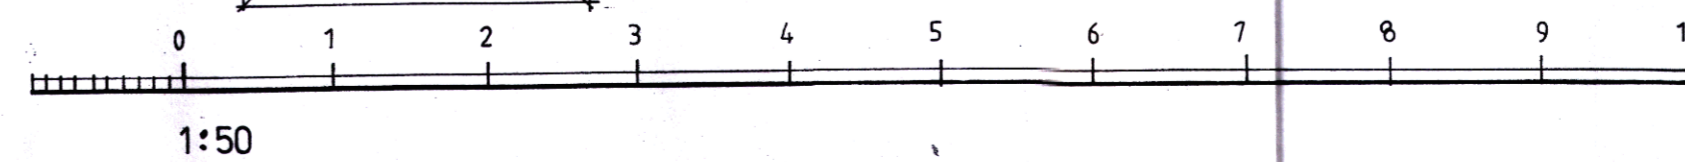

rev	details	date	by	chkd
job 26 Stangrove Road Edenbridge Kent TN6 5HT				
title Proposed Enlargement of 1st Floor WC and Dormer to form Bathroom.				
scale as shown		section		
date 01:06:23		drawn checked		
Existing Floor Plans and Elevations. Block Plan. Location Plan.				
contract/file no.		drawing no.		
		PHSR/01		
revision				