


PROPOSED GROUND FLOOR PLAN

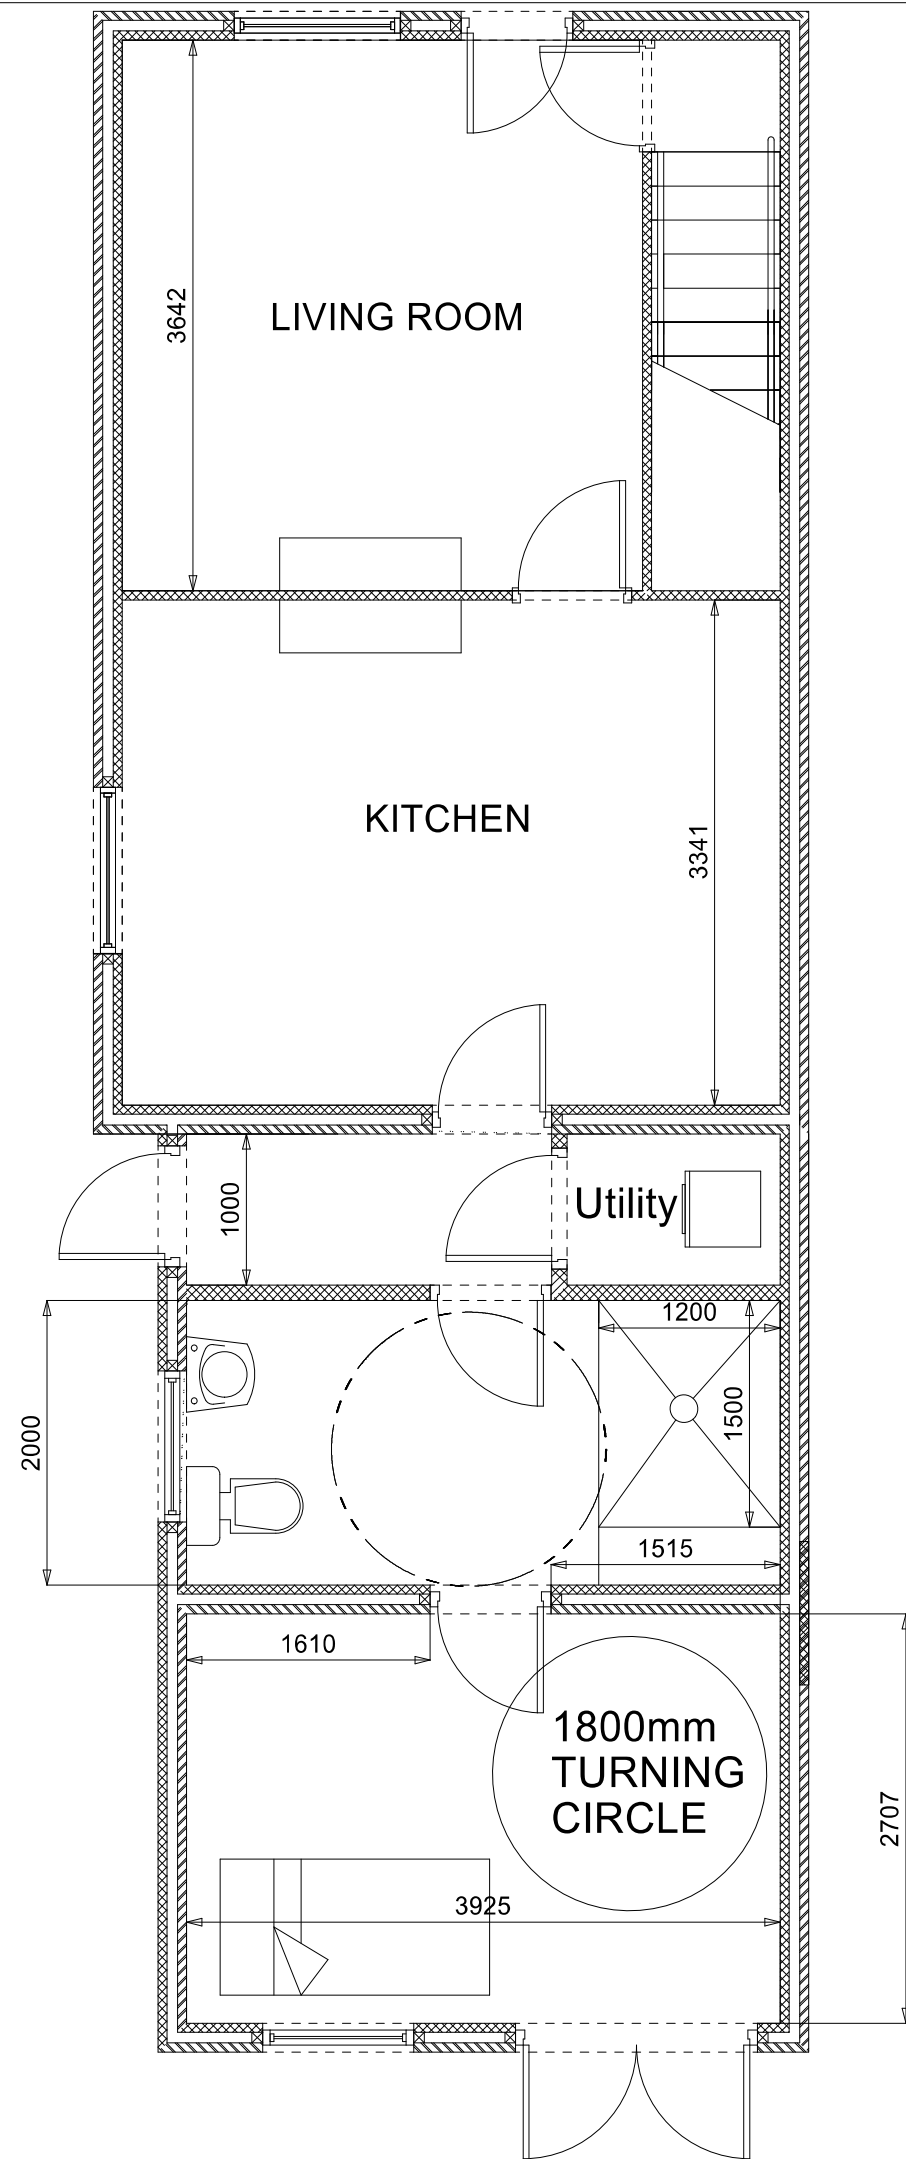

Please be advised that this drawing remains the intellectual property of Shropshire Council.

Note:  
Do not scale from drawing, all dimensions to be checked on site.


Date	Rev.	Description
------	------	-------------

Client name & Address:  
Trudy Edwards  
Hook a gate Shrewsbury  
Shrewsbury SY5 8BE

Title:  
Ground Floor Layout

Drawn By: SS

Date: 09/08/23 Scale: 1:50 @A3

Dwg.No.: 78284 PROP FLOOR

Revision:

**Private Sector Housing  
Shropshire Council**

Shirehall  
Abbey Forge  
Shrewsbury  
SY2 6ND  
01743 251 810  
privatesectorhousing@shropshire.gov.uk