




EXISTING SIDE ELEVATION

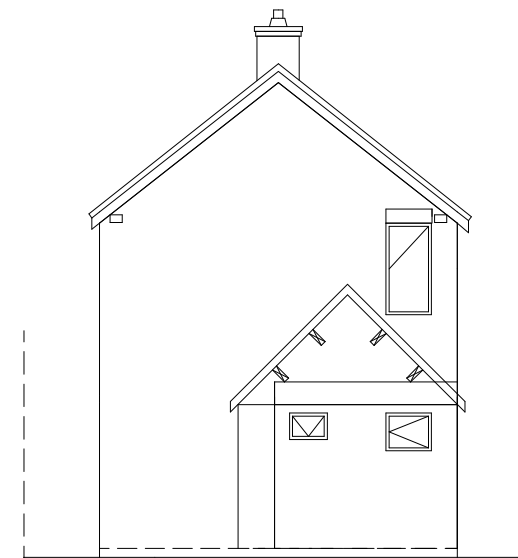

EXISTING REAR ELEVATION

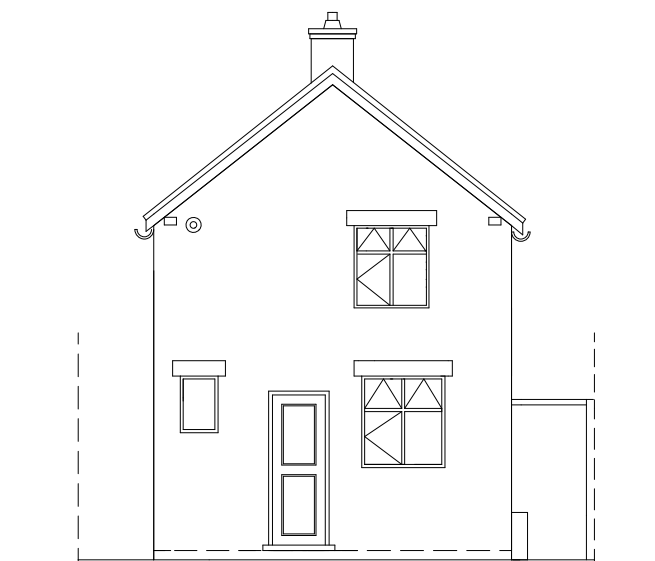

EXISTING FRONT ELEVATION

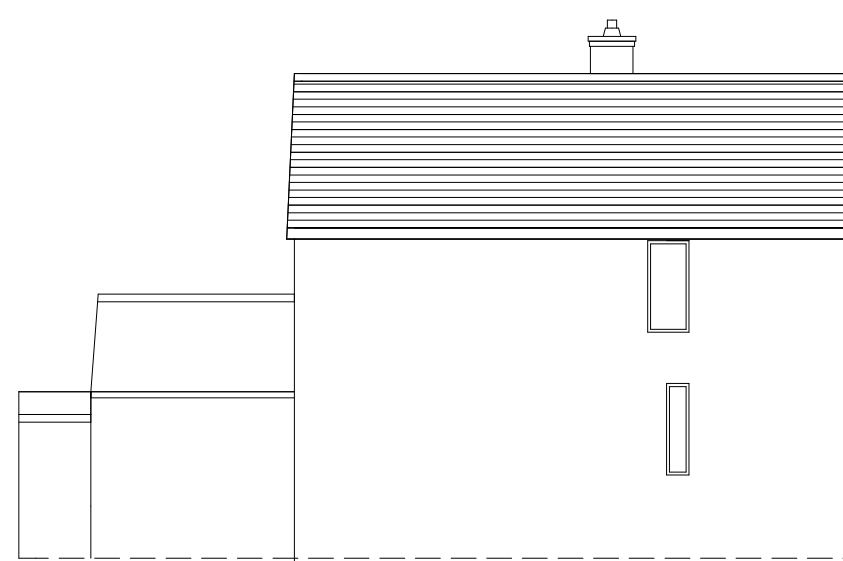

EXISTING SIDE ELEVATION

Date	Rev.	Description
Client name & Address:		
Trudy Edwards		
Sunnyside hook a gate		
Shrewsbury SY5 8BE		
Title: Existing Elevations		
Drawn By: SS		
Date: 23/06/23	Scale: 1:100 @A3	
Dwg.No.: 78284-EXISTING ELE		
Revision: /		

**Private Sector Housing
Shropshire Council**

Shirehall
Abbey Forge
Shrewsbury
SY2 6ND
01743 251 810

privatesectorhousing@shropshire.gov.uk

A3

Note:
Do not scale from drawing, all dimensions to be checked on site.