


EXISTING GROUND
FLOOR PLAN

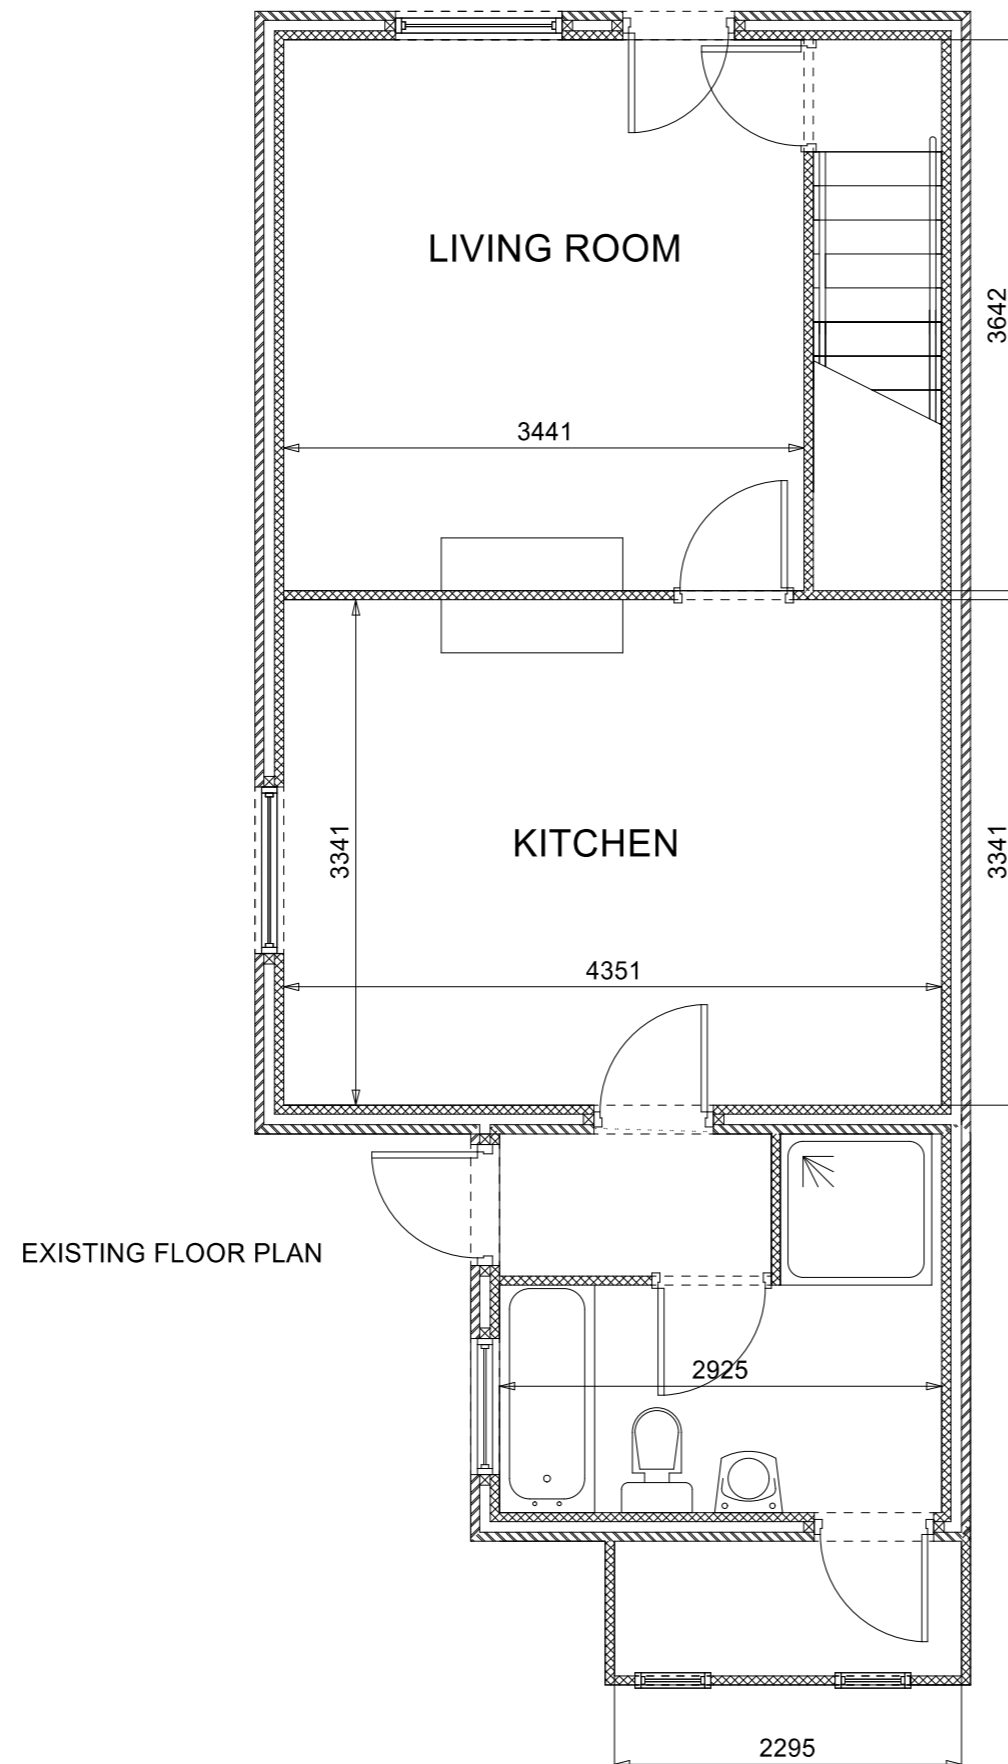

Please be advised that this drawing remains the intellectual property of Shropshire Council.

Note:
Do not scale from drawing, all dimensions to be checked on site.

Date	Rev.	Description
------	------	-------------

Client name & Address:
Trudy Edwards
Hook a gate Shrewsbury
Shrewsbury SY5 8BE

Title:
Ground Floor Layout

Drawn By: SS

Date: 09/08/23 Scale: 1:50 @A3

Dwg.No.: 78284 EX FLOOR

Revision:

**Private Sector Housing
Shropshire Council**

Shirehall
Abbey Forge
Shrewsbury
SY2 6ND
01743 251 810
privatesectorhousing@shropshire.gov.uk