




EXISTING PART REAR ELEVATION

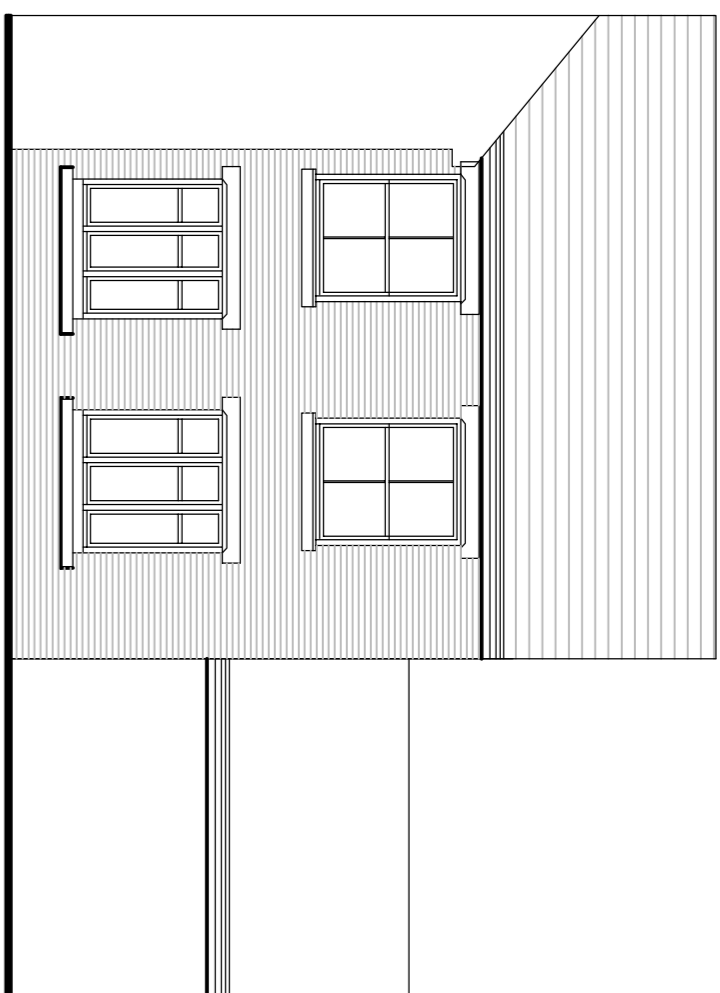


EXISTING PART SIDE ELEVATION

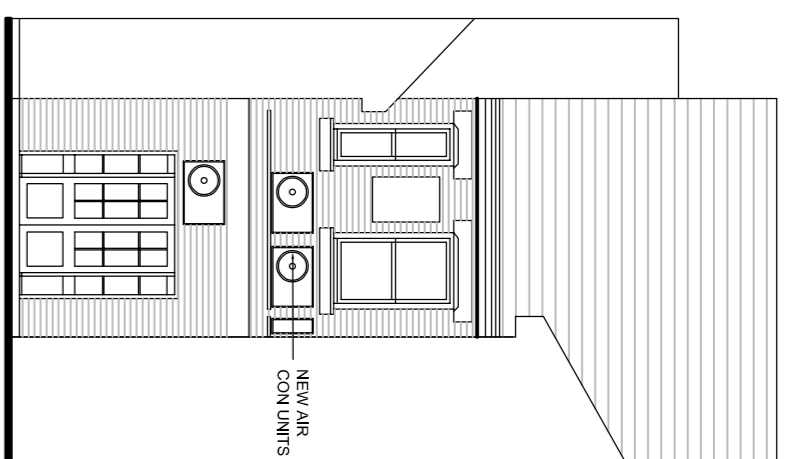

PROPOSED PART REAR ELEVATION

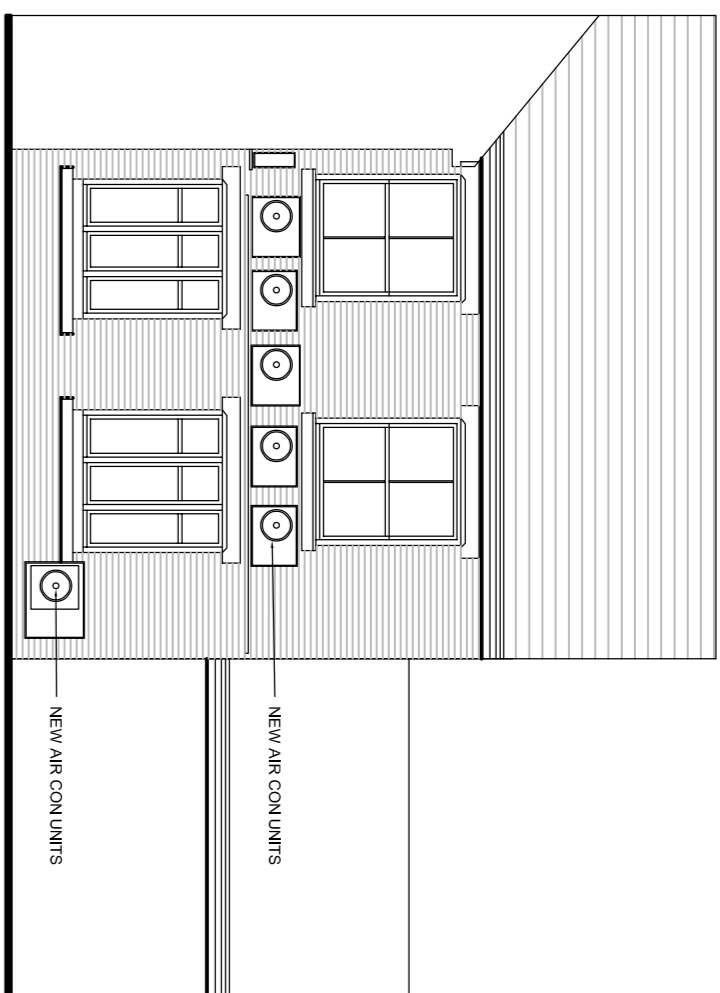

PROPOSED PART SIDE ELEVATION

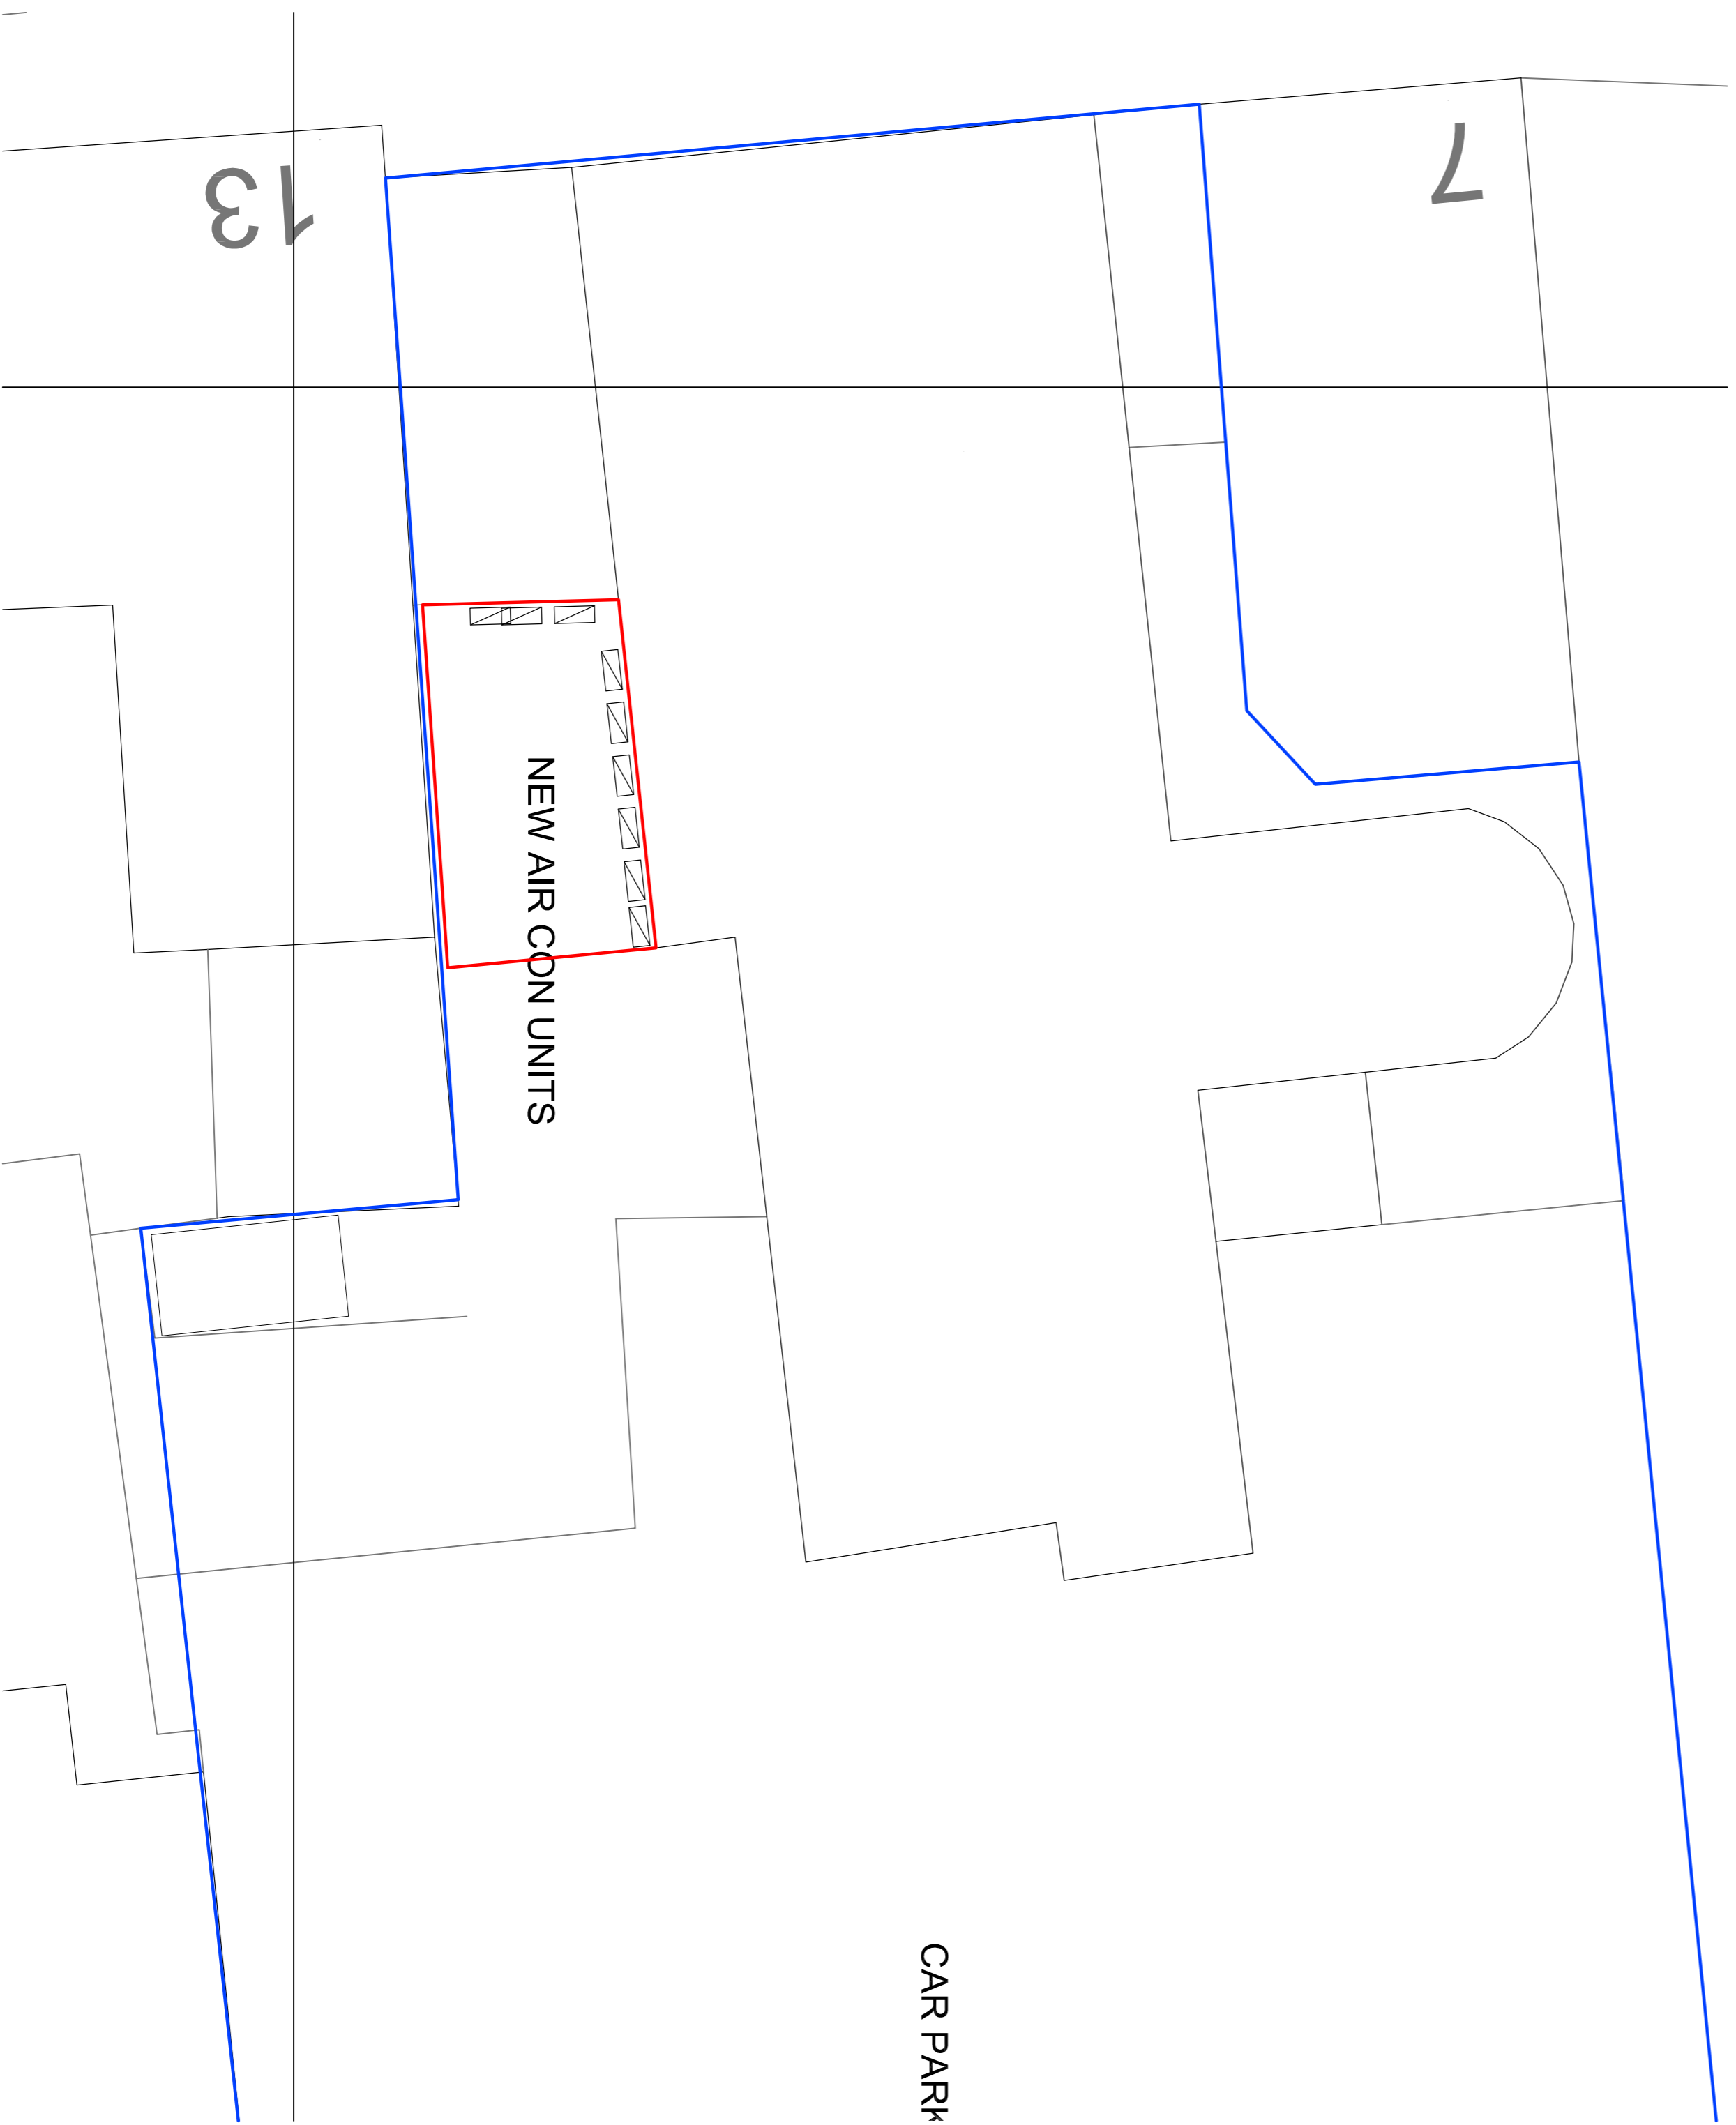

CAR PARK

NEW AIR CON UNITS

13

7

Rev:	Date:	Description:	Drawn:	Checked:	Scale:
			PS	JT	1:500
Thorne ARCHITECTURE 11 Market Place, Salford, Greater Manchester, M6 4PU Tel: 0161 275 1234 Email: info@thornearchitecture.co.uk					
Dr M Wozniak Odéon, 11 Market Place, Salford, Greater Manchester, M6 4PU Project: Salford City Centre Regeneration			Project: Odéon, 11 Market Place, Salford, Greater Manchester, M6 4PU Drawing: Plan and elevations No: 301 Date: Dec 23 22:31		
In accordance with the terms of the contract, the drawings and all the works described herein remain the property of Thorne Architecture Limited. None to be reproduced or used in any form without the prior written consent of Thorne Architecture Limited.			Status: <input type="radio"/> B of C <input type="radio"/> For Issue <input checked="" type="radio"/> For Issue		