


South Elevation



Section A-A

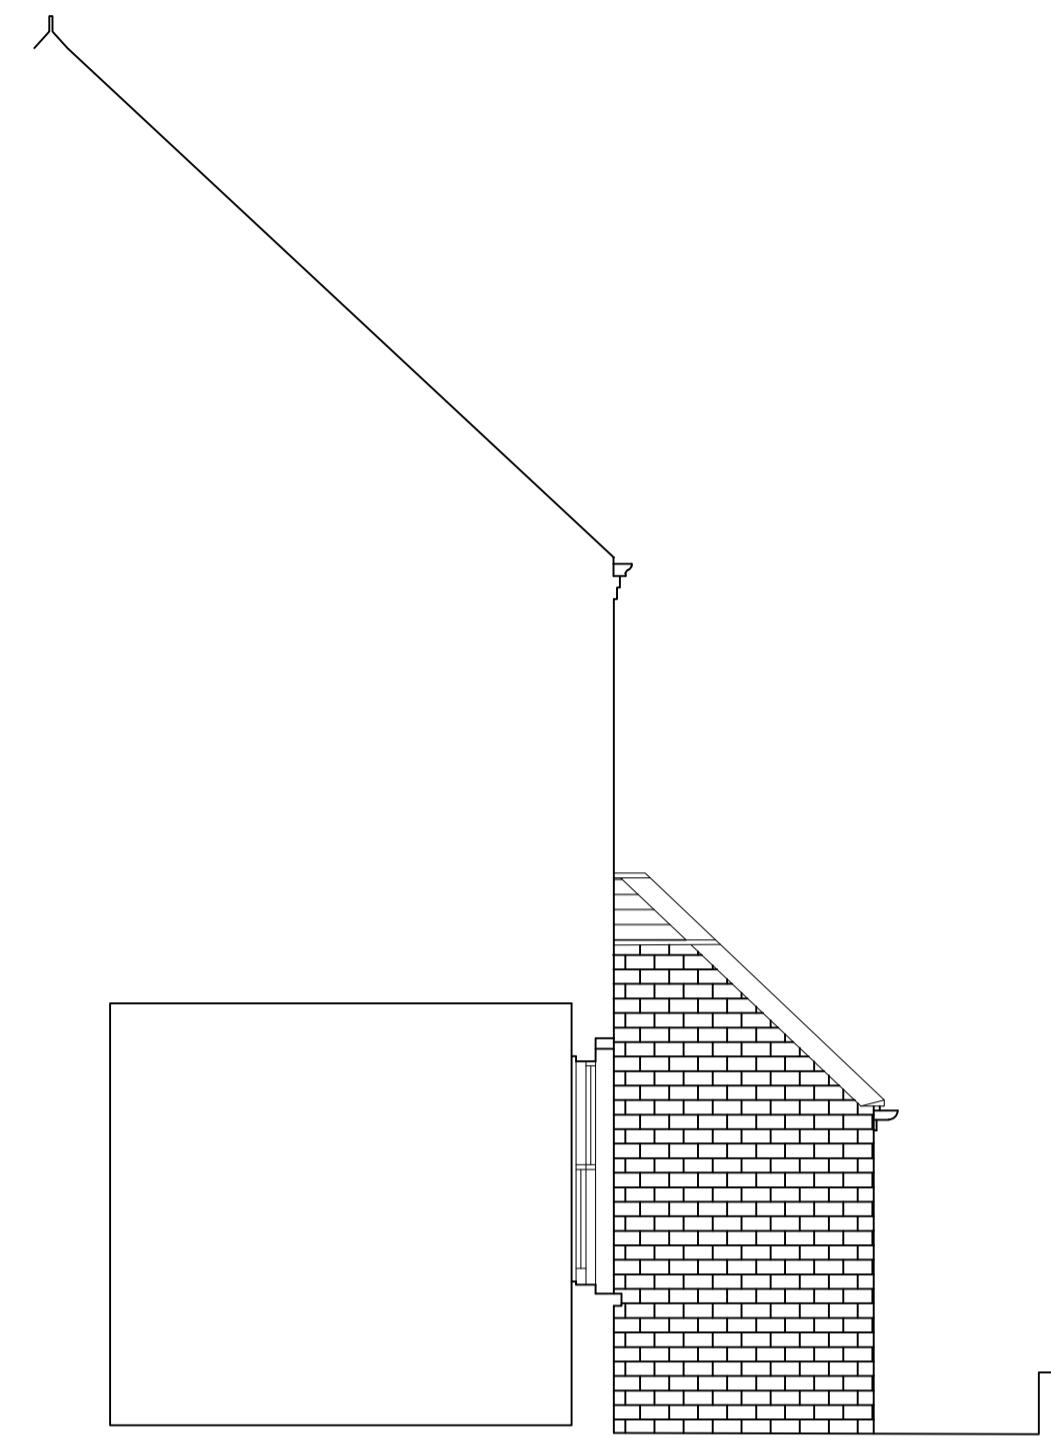

West Elevation



East Elevation

All drawings to be read in conjunction with all other designers

Client: Sarah Morgan		Johnson House Station Lane Bridgnorth Shropshire WV16 5DP T: 01746 788191 F: 01746 788515	
Project: 45 Victoria Rd		This drawing represents a design intent and/or concept only. The recipient agrees to protect the contents from distribution and dissemination, except as required for the specific purpose as stated on the drawing. Use of this drawing is granted to the client for the specified named project only, and should not be used for any other purpose. Use figures/dimensions only - do not reproduce, or copy, without the written consent of Johnson Design Partnership Ltd.	
Drawing Title: Proposed Elevations + Sections		Scale: 1:50@A1	
Drawing No. 0005	Project No. 683	Drawn by: WE	Check by: MS

