


Existing walls
Proposed walls

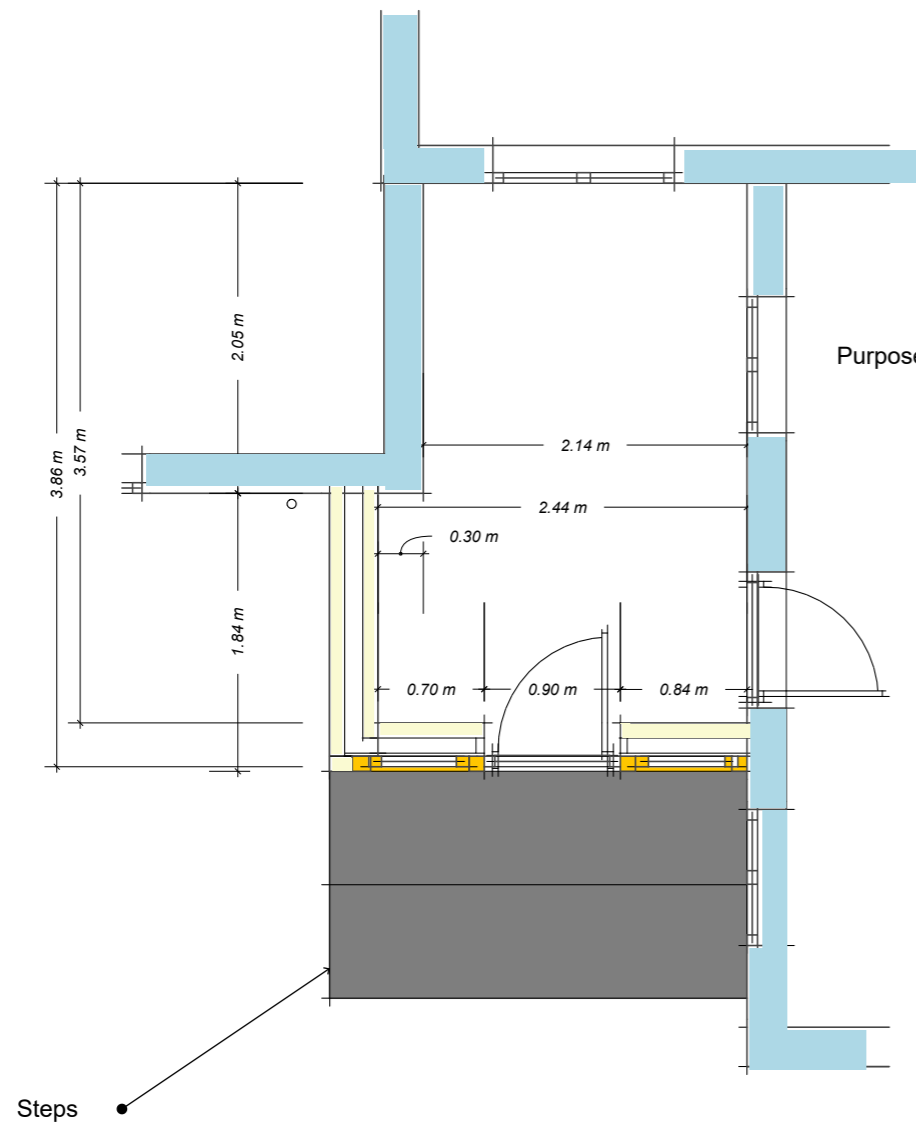

Proposed
Ground Floor Plan

Scale 1:100 @ A3
1:50 @ A1



3

A

DRAWN BY KP
Scales: As Shown
DESCRIPTION
Proposed floor plan

PROJECT NO.
23/1221
PROJECT
Entrance Porch

20th Dec. 2023
RE-ISSUE

CLIENT
Mr & Mrs Curzon
Lower Dinchope Farm
Craven Arms
SY7 9JH

Keith Pearce BSc. AssocRICS
Architectural and Surveying Services
Tel. 01584831201/07966539444