


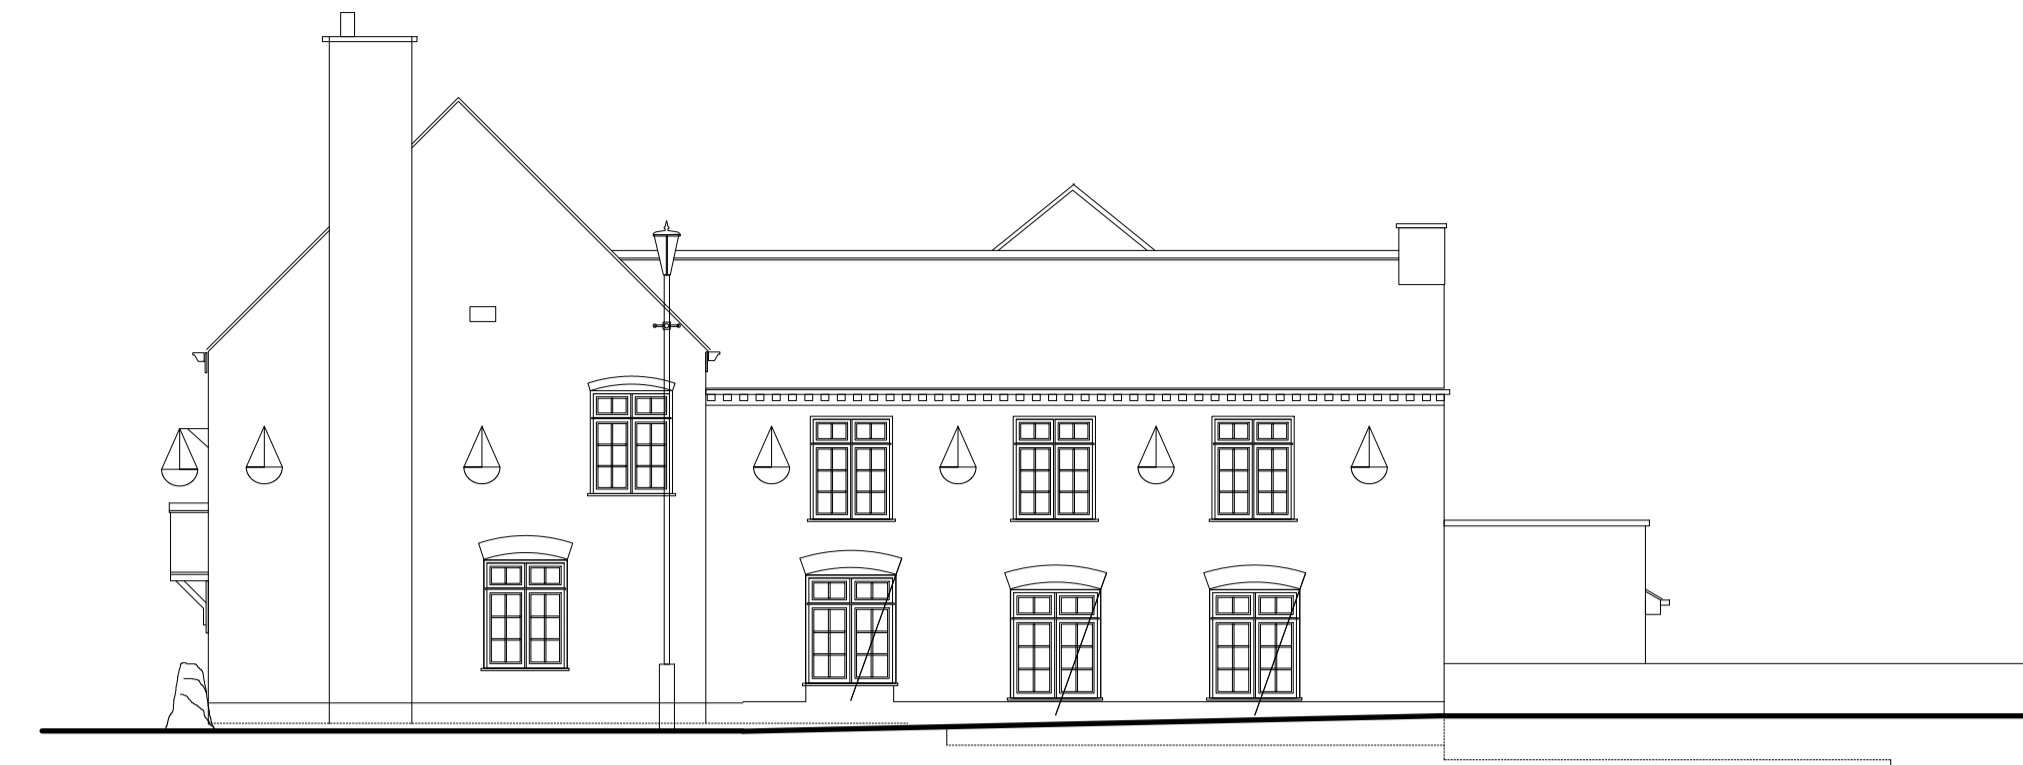


EXISTING FRONT ELEVATION  
SCALE 1:100




EXISTING SIDE ELEVATION  
SCALE 1:100




EXISTING REAR ELEVATION  
SCALE 1:100

 



EXISTING SIDE ELEVATION  
SCALE 1:100

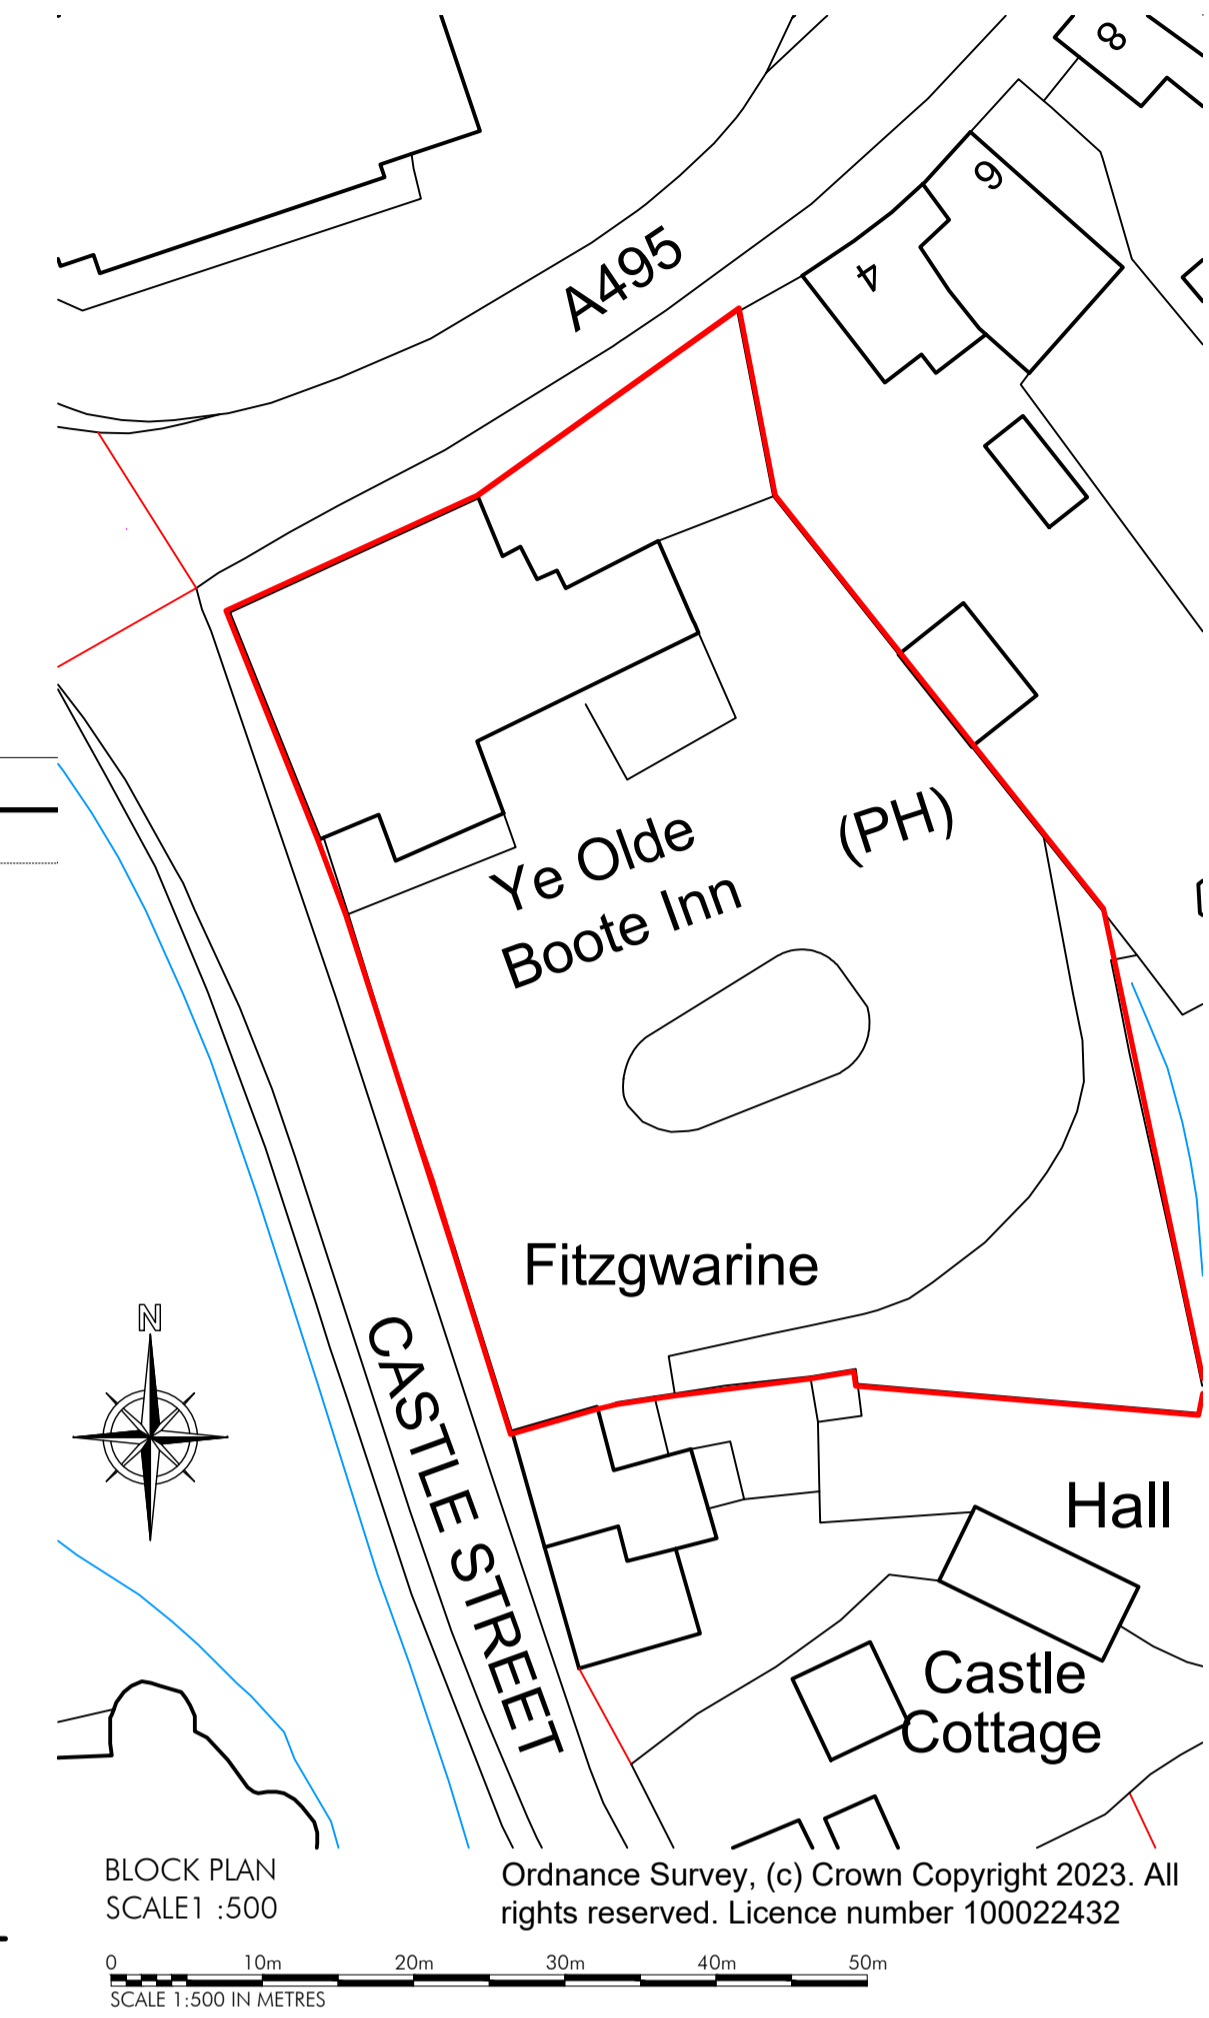

BLOCK PLAN  
SCALE 1:500  
Ordnance Survey, (c) Crown Copyright 2023. All rights reserved. Licence number 100022432

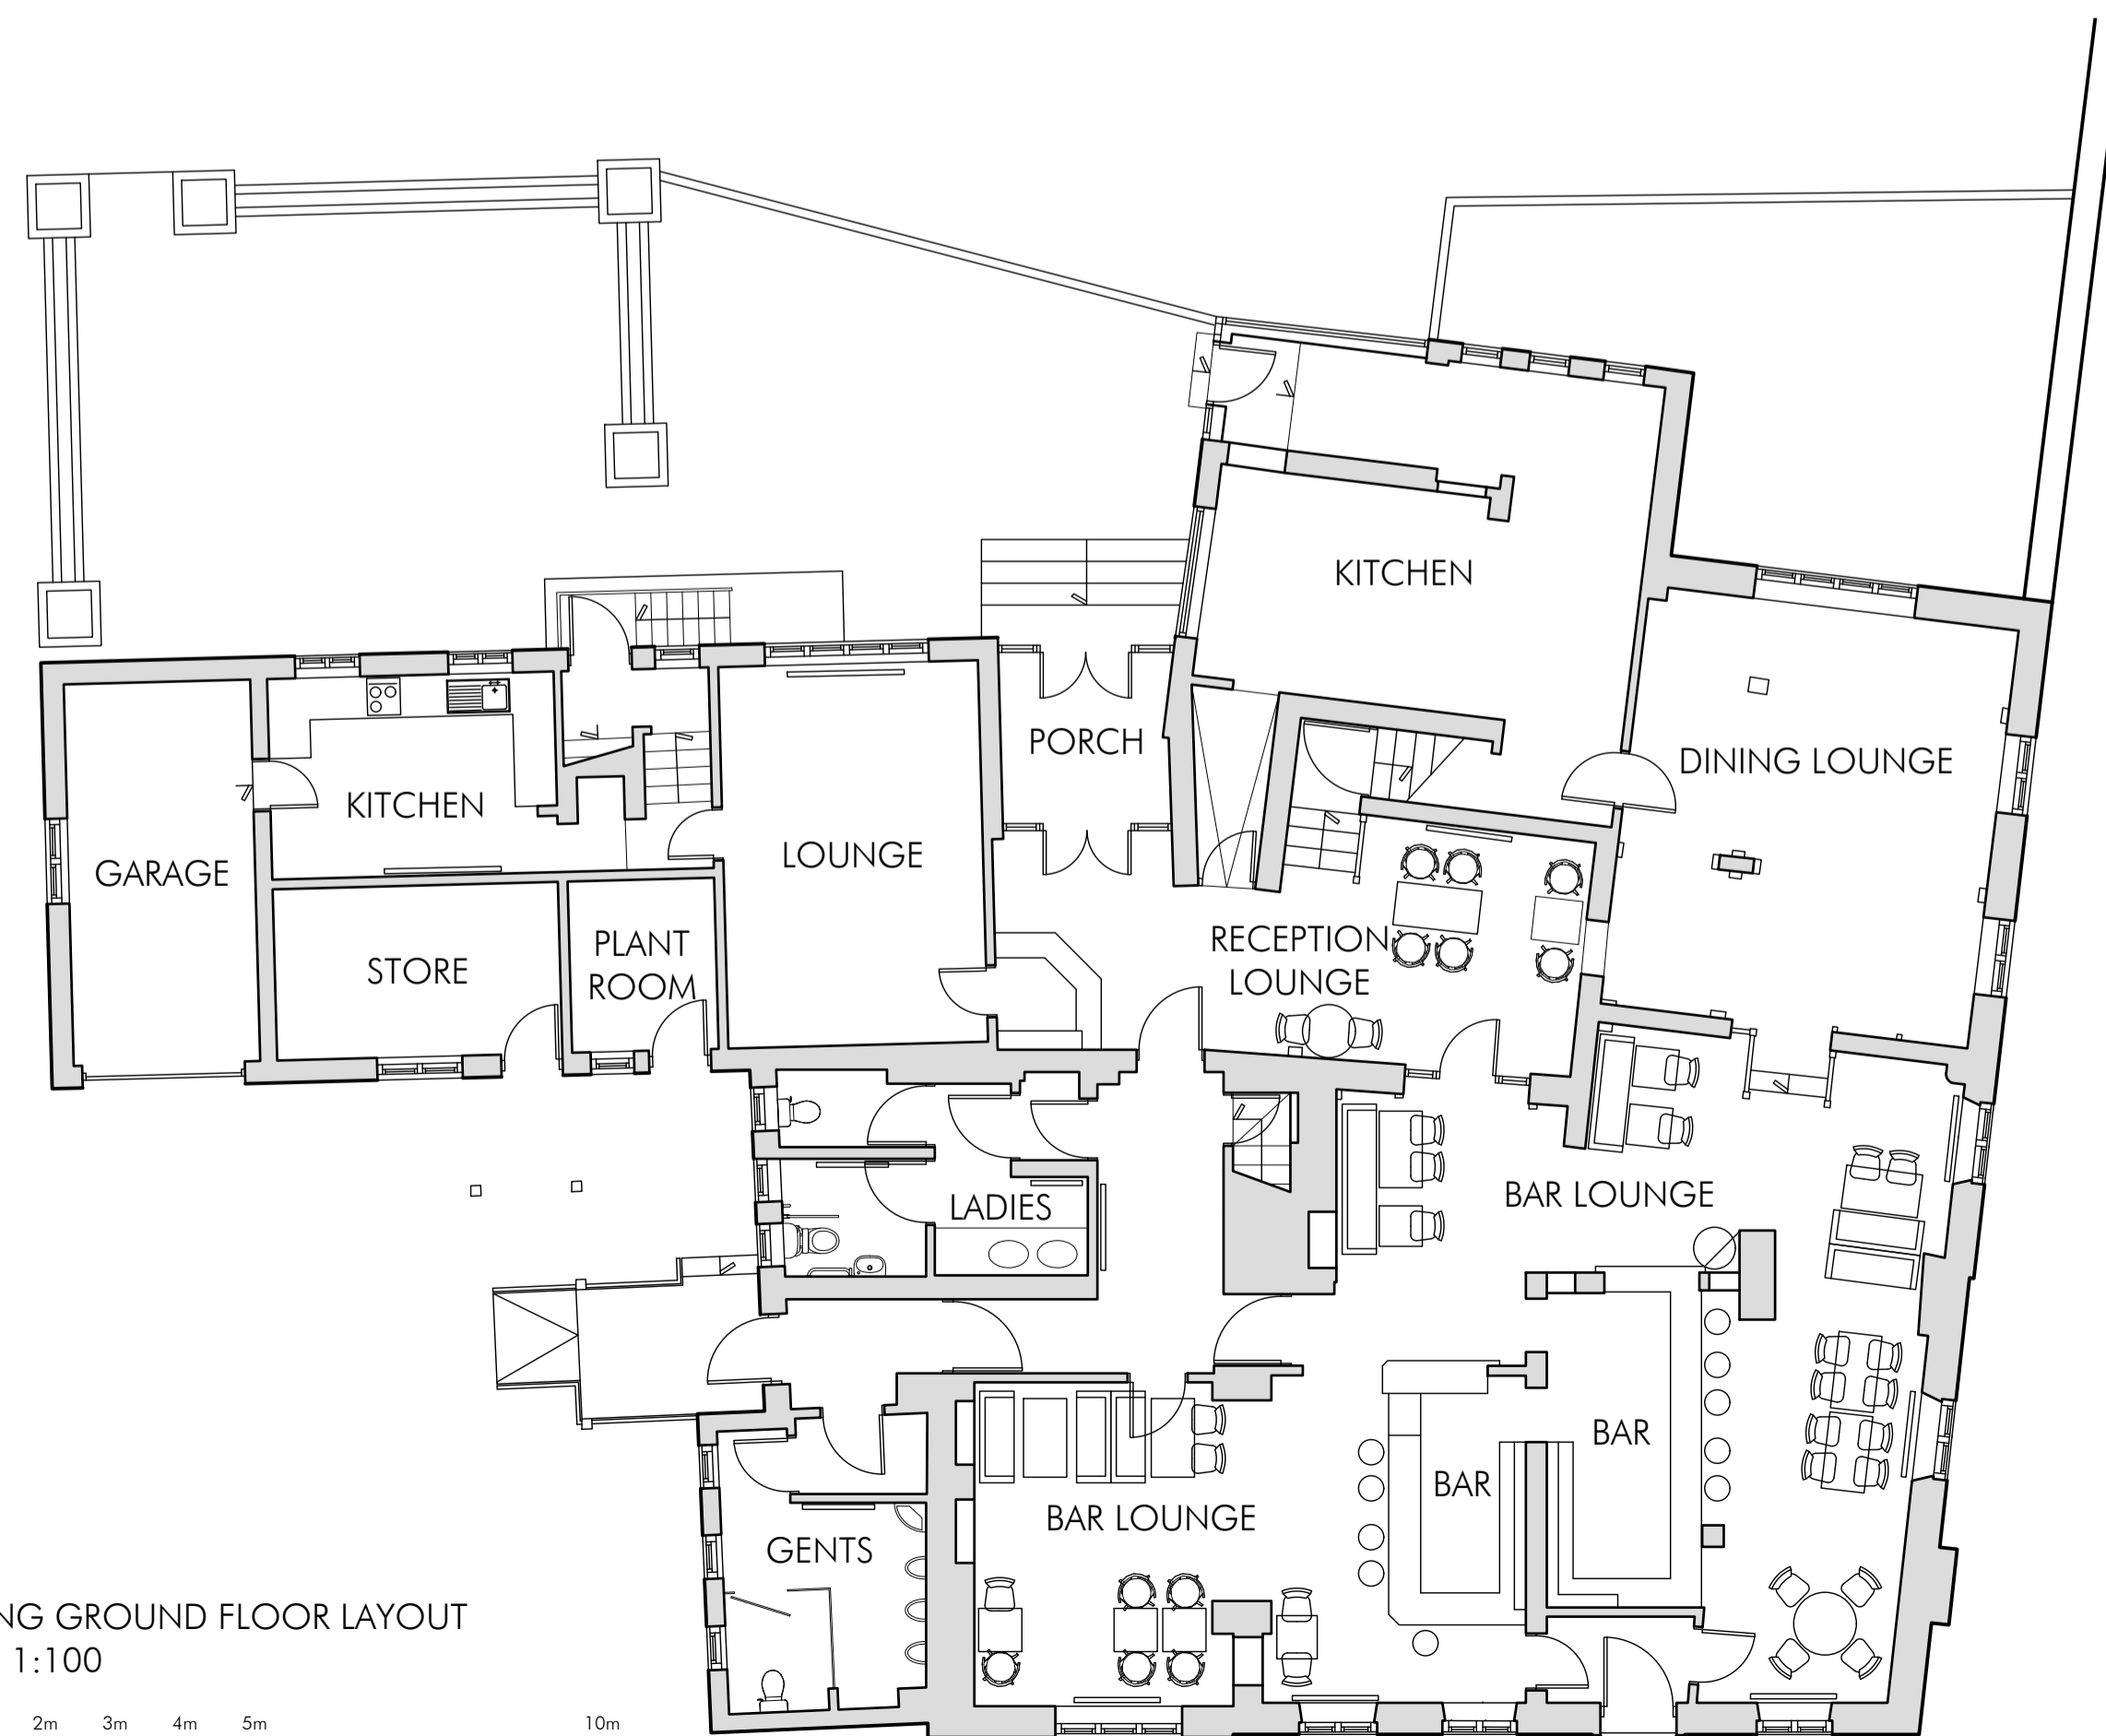

EXISTING GROUND FLOOR LAYOUT  
SCALE 1:100

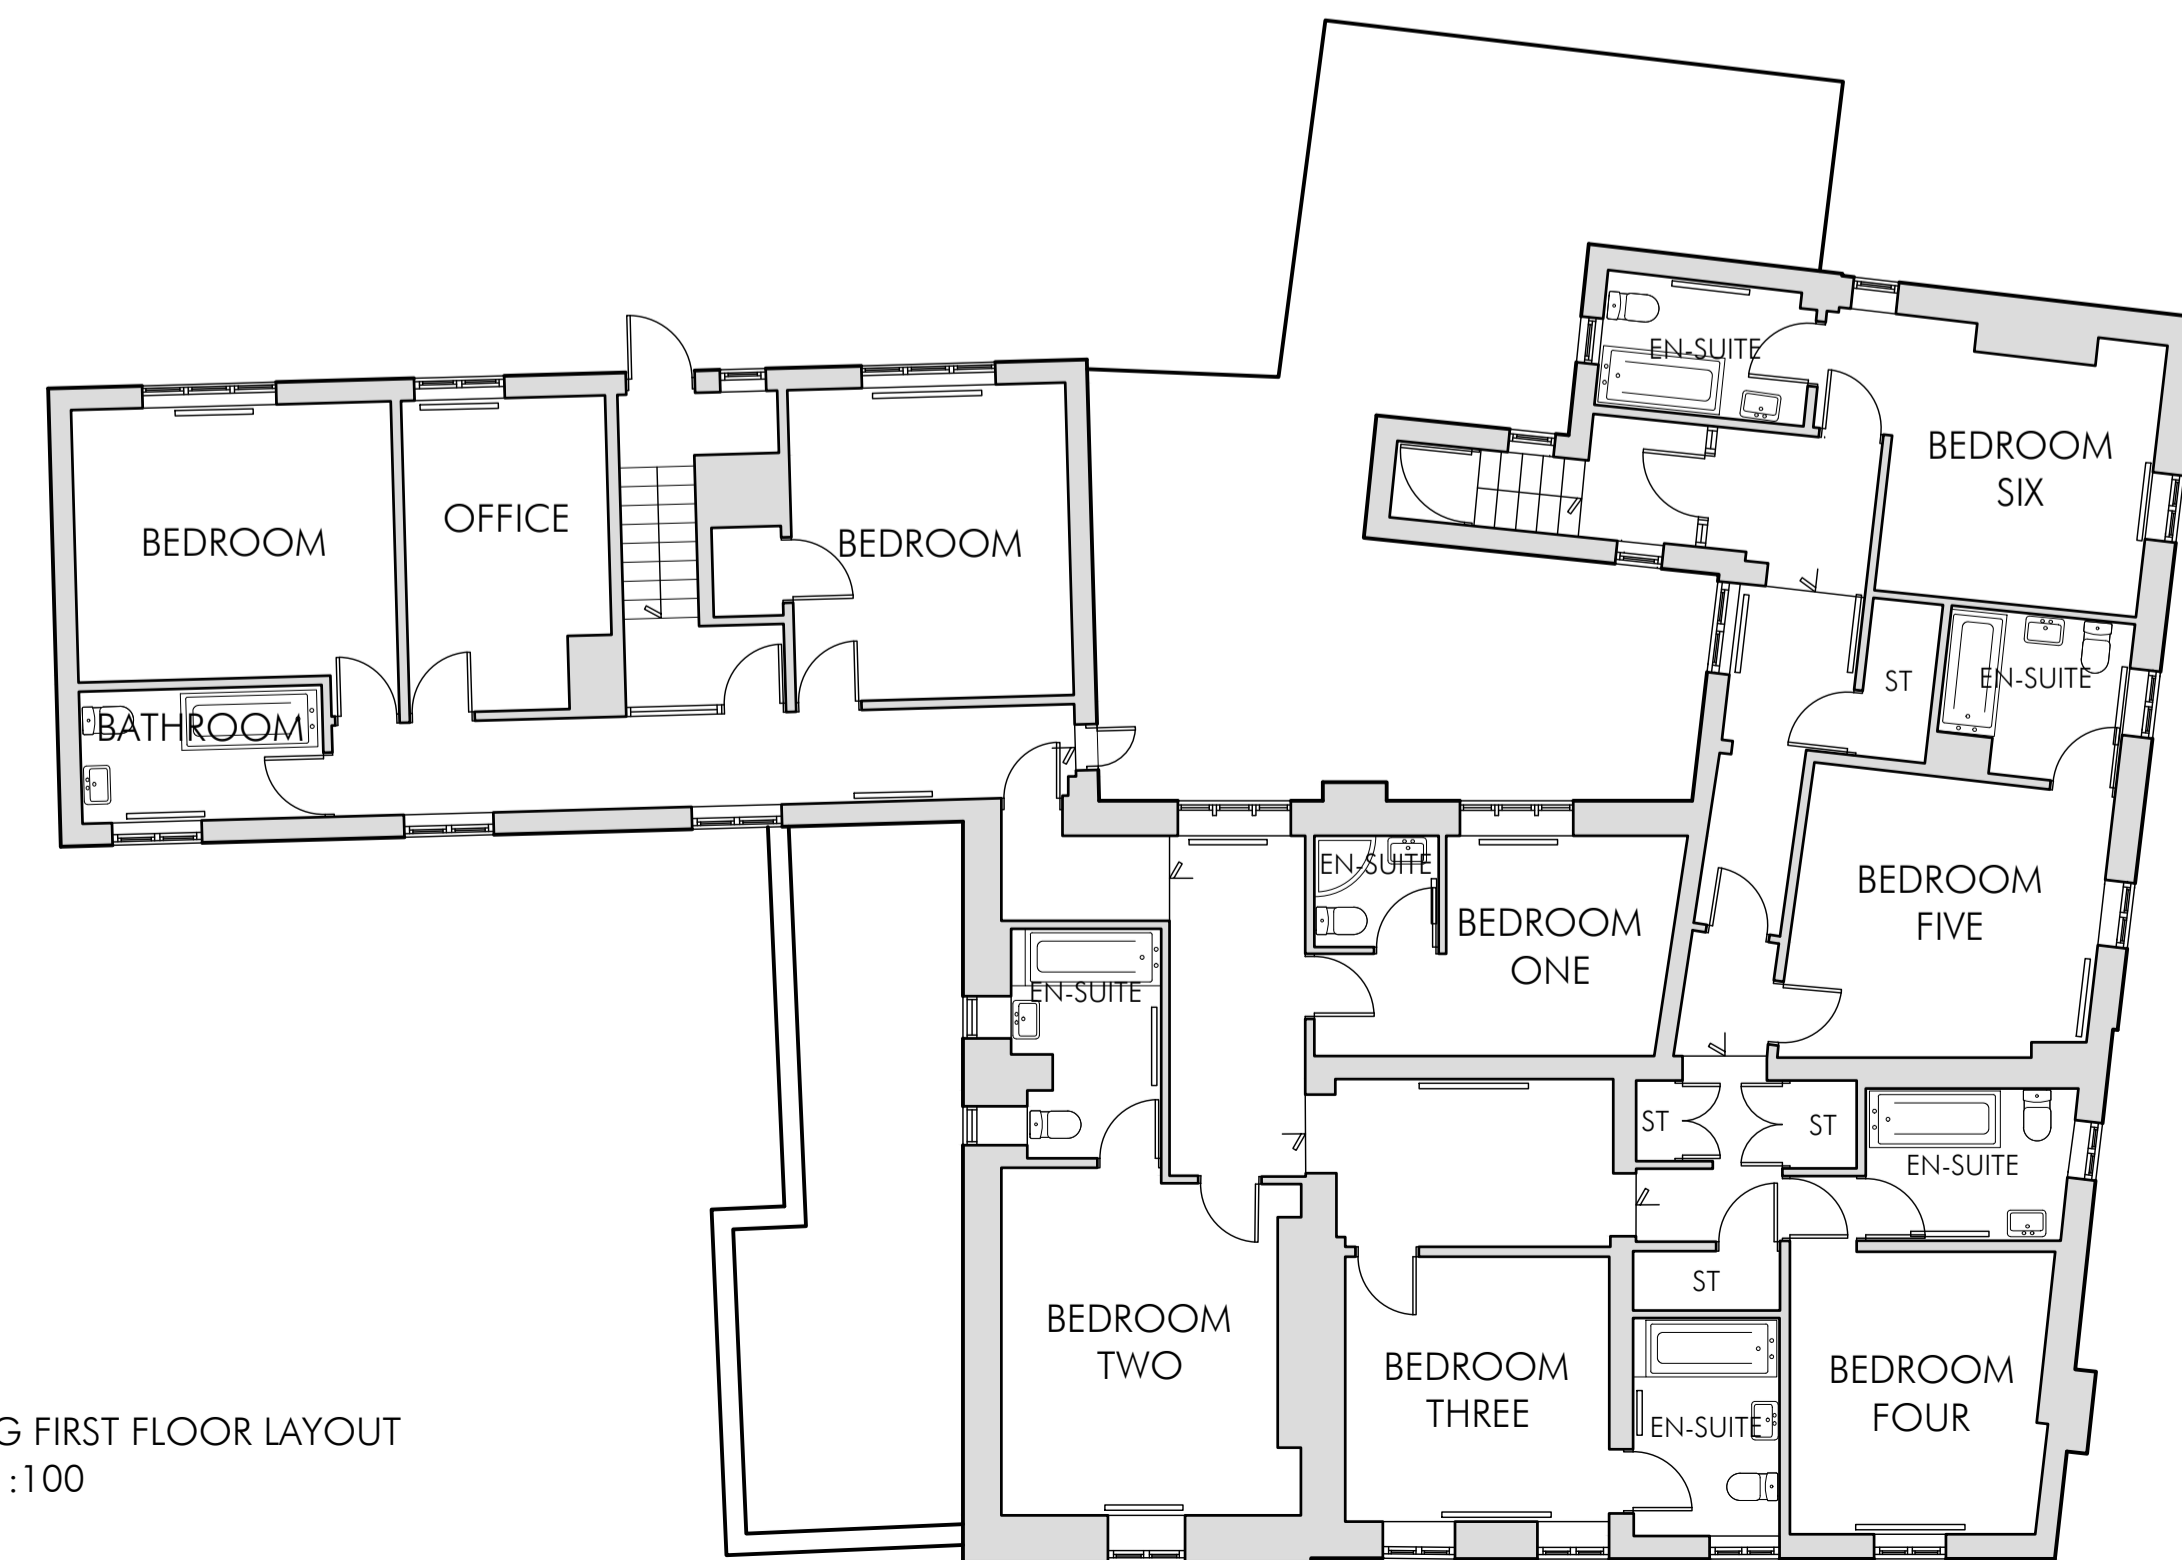 

EXISTING FIRST FLOOR LAYOUT  
SCALE 1:100

PHD	REV A: ORDNANCE SURVEY LICENCE NUMBER ADDED	30/6/23
PHD	DRAWN	24/5/23
DRAWN	REVISION	DATE
		YER



ARCHITECTS & DESIGNERS

7 Buxton Road West, Disley, Stockport, Cheshire, SK12 2AE. Telephone: 01663 763000  
Website: www.allisonpike.com Facsimile: 01663 766772  
Email: studio@allisonpike.com

© Allison Pike Partnership Limited.

PROJECT  
ROBINSONS BREWERY  
YE OLDE BOOTE INN,  
OSWESTRY

TITLE  
EXISTING GROUND AND FIRST FLOOR  
LAYOUT, EXISTING ELEVATIONS, AND  
SITE LOCATION PLAN

SCALE  
1:500 AND 1:100 @ A1

JOB No FRD23	DRAWING No PA2	REV A
-----------------	-------------------	----------