
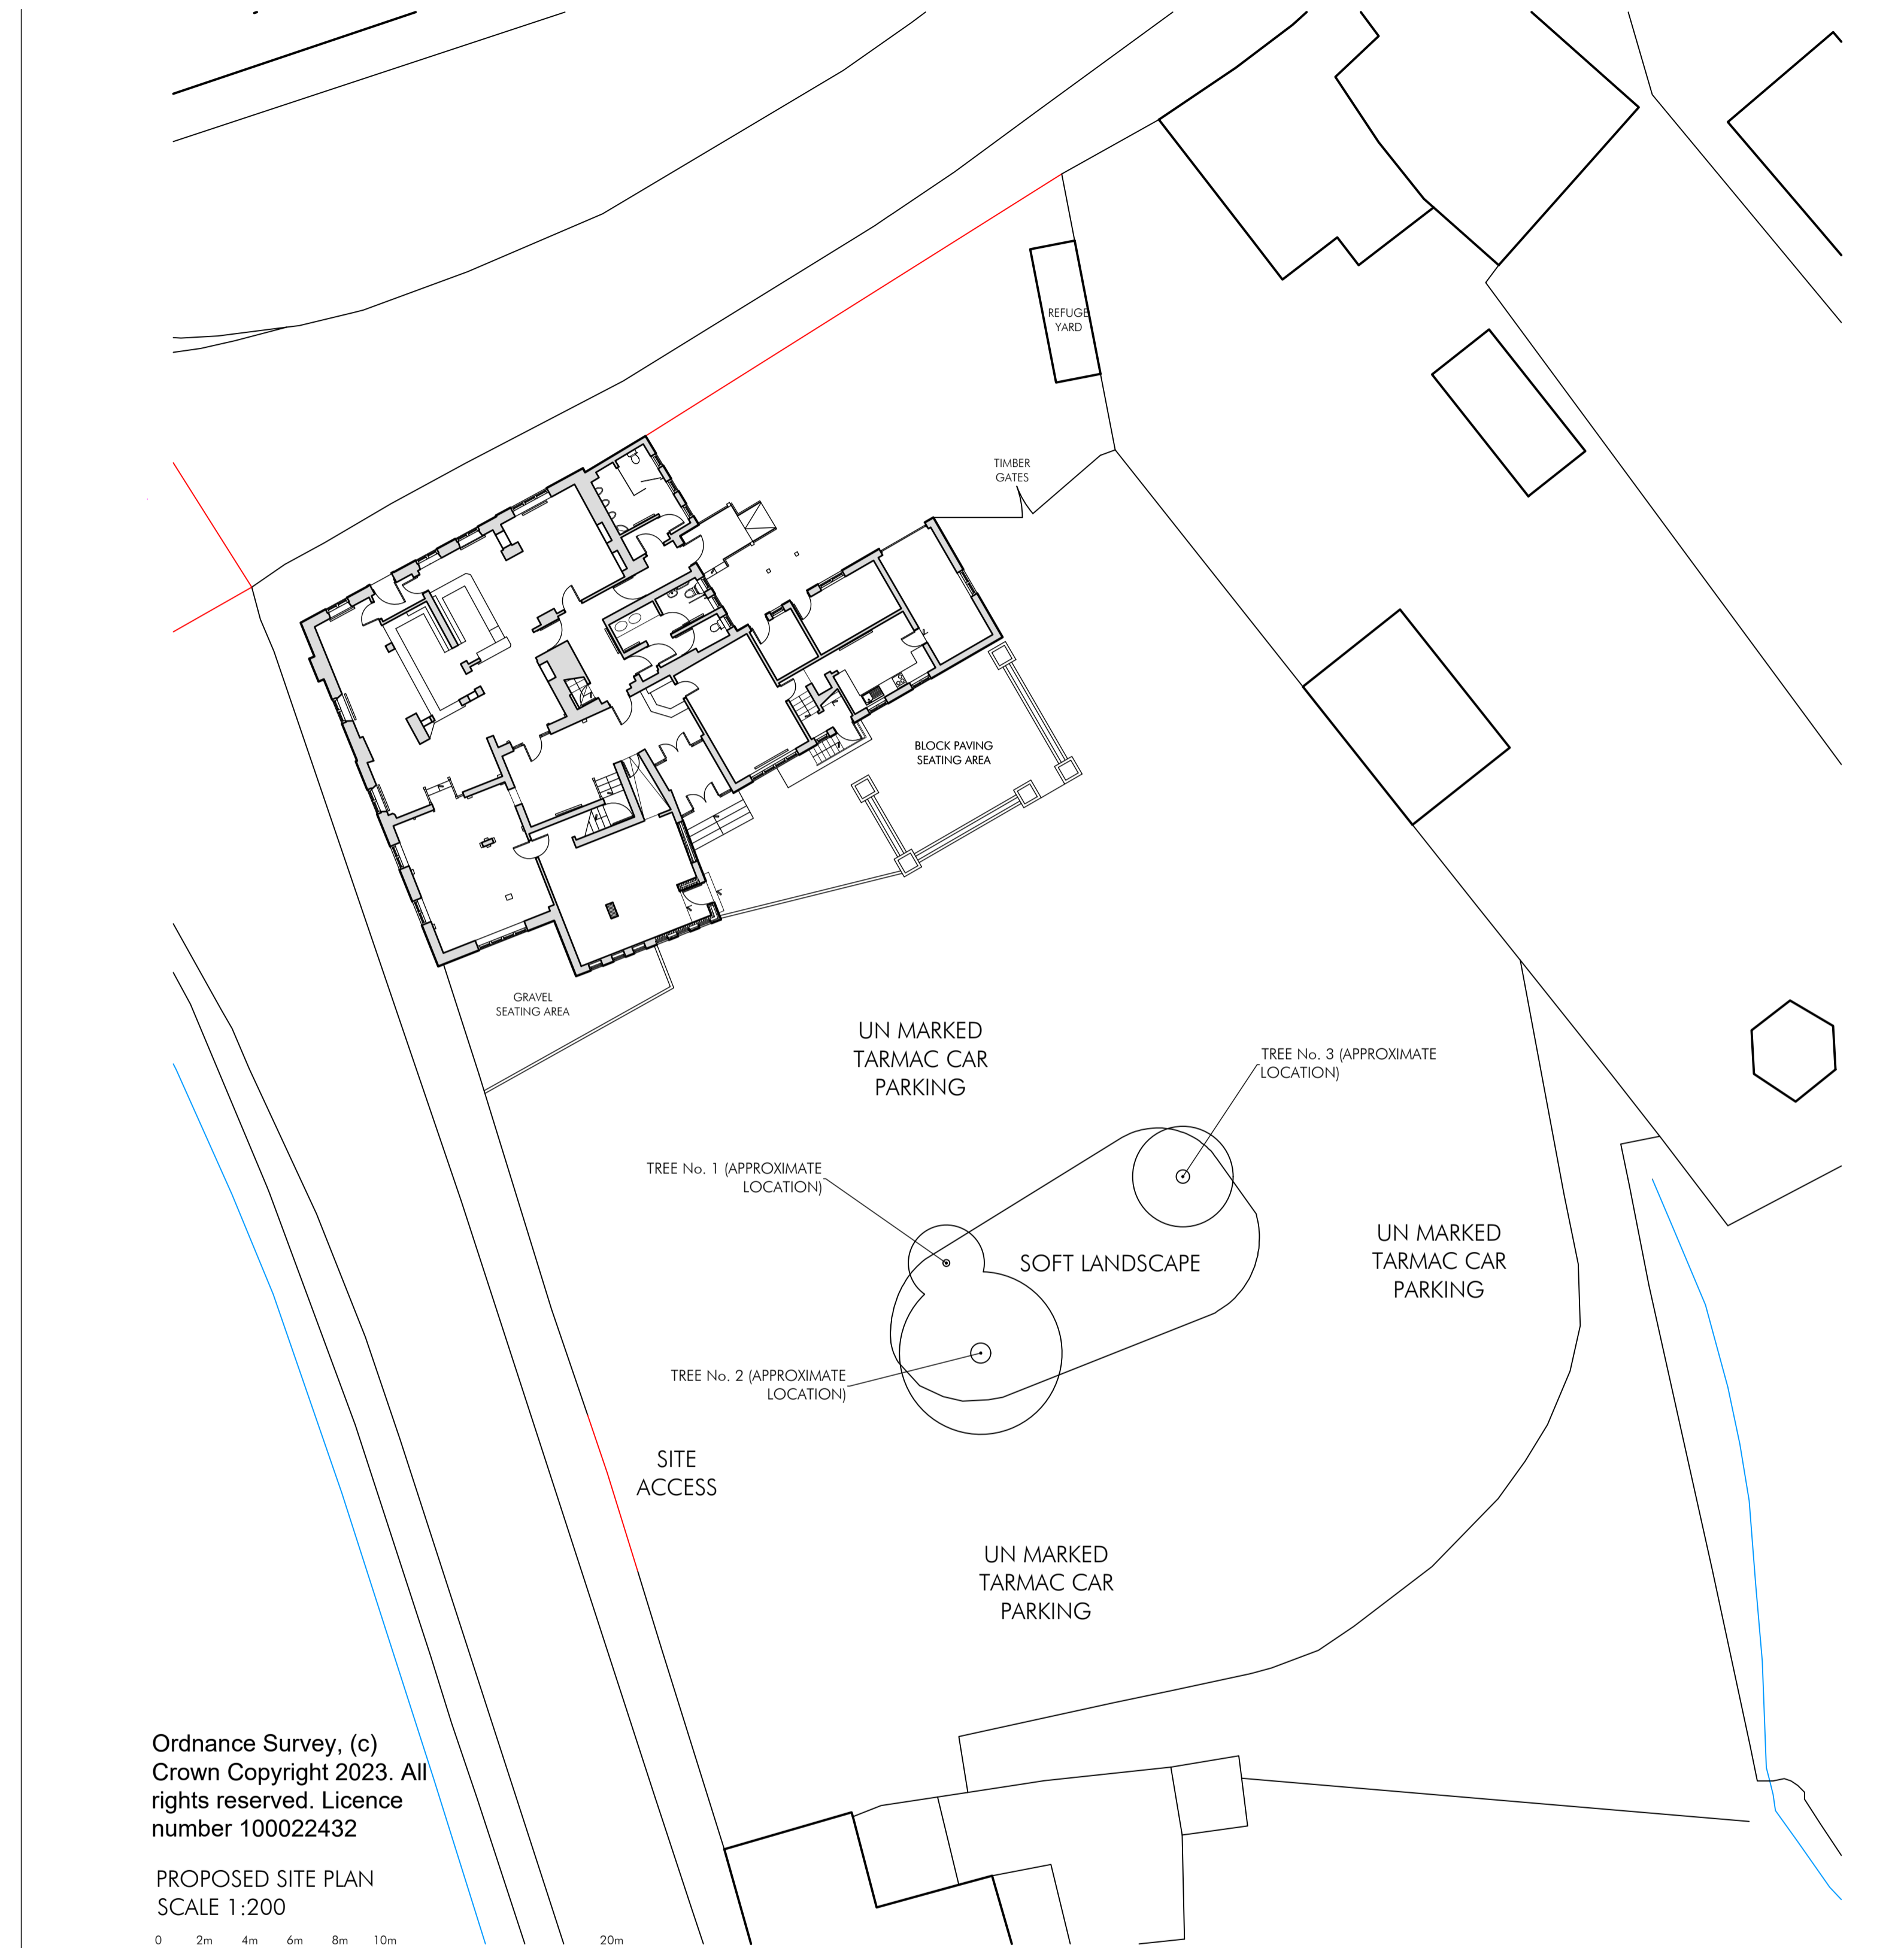



Ordnance Survey, (c)
 Crown Copyright 2023. All
 rights reserved. Licence
 number 100022432


EXISTING SITE PLAN
 SCALE 1:200

 

Ordnance Survey, (c)
 Crown Copyright 2023. All
 rights reserved. Licence
 number 100022432

PROPOSED SITE PLAN
 SCALE 1:200

 

PHD PHD DRAWN	REV A: ORDNANCE SURVEY LICENCE NUMBER ADDED DRAWN REVISION	30/6/23 25/5/23 DATE	VER
PROJECT ROBINSON BREWERY, YE OLDE BOOTE INN, OSWESTRY		 ARCHITECTS & DESIGNERS	
TITLE EXISTING AND PROPOSED SITE PLAN			
SCALE 1:200 @ A1			
JOB No FRB23	DRAWING No PA1	REV A	7 Buxton Road West, Disley, Stockport, Cheshire, SK12 2AE. Website: www.allisonpike.com Telephone: 01663 763000 Facsimile: 01663 766772 Email: studio@allisonpike.com
<small>© Allison Pike Partnership Limited.</small>			