



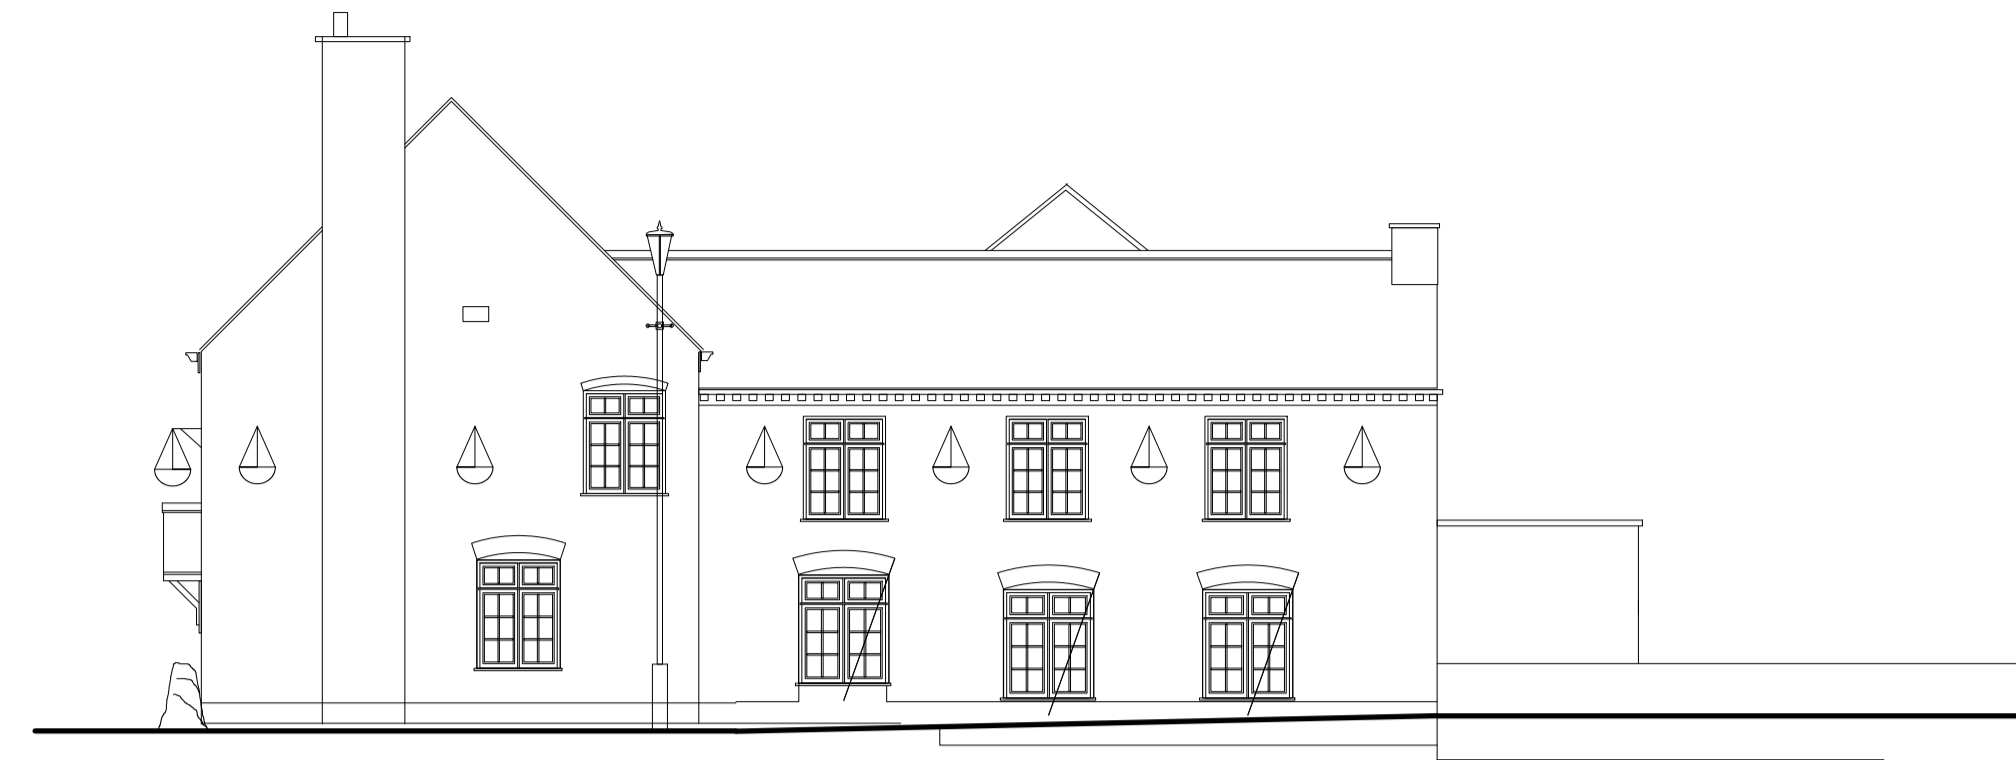


NON MATERIAL AMENDMENT
PROPOSED FRONT ELEVATION
SCALE 1:100





NON MATERIAL AMENDMENT
PROPOSED SIDE ELEVATION
SCALE 1:100

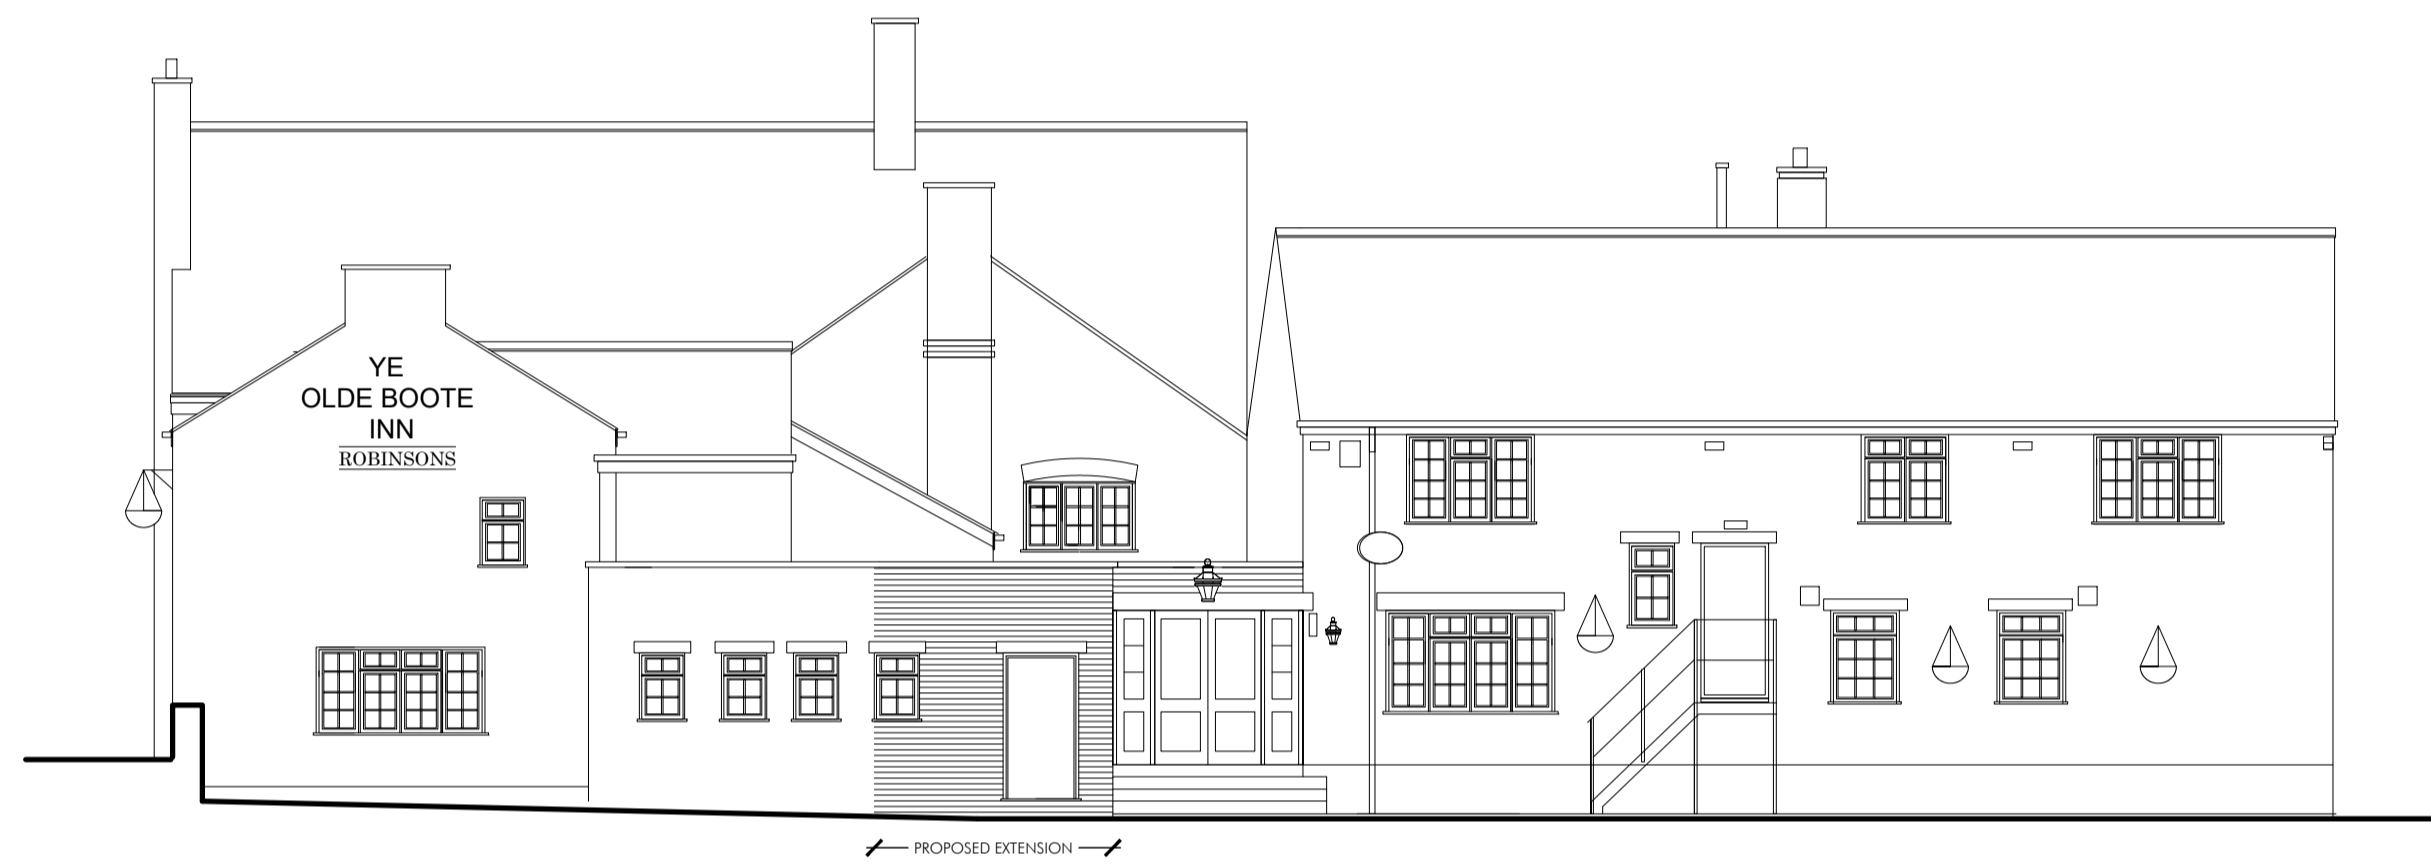


NON MATERIAL AMENDMENT
PROPOSED REAR ELEVATION
SCALE 1:100

 


NON MATERIAL AMENDMENT
PROPOSED SIDE ELEVATION
SCALE 1:100

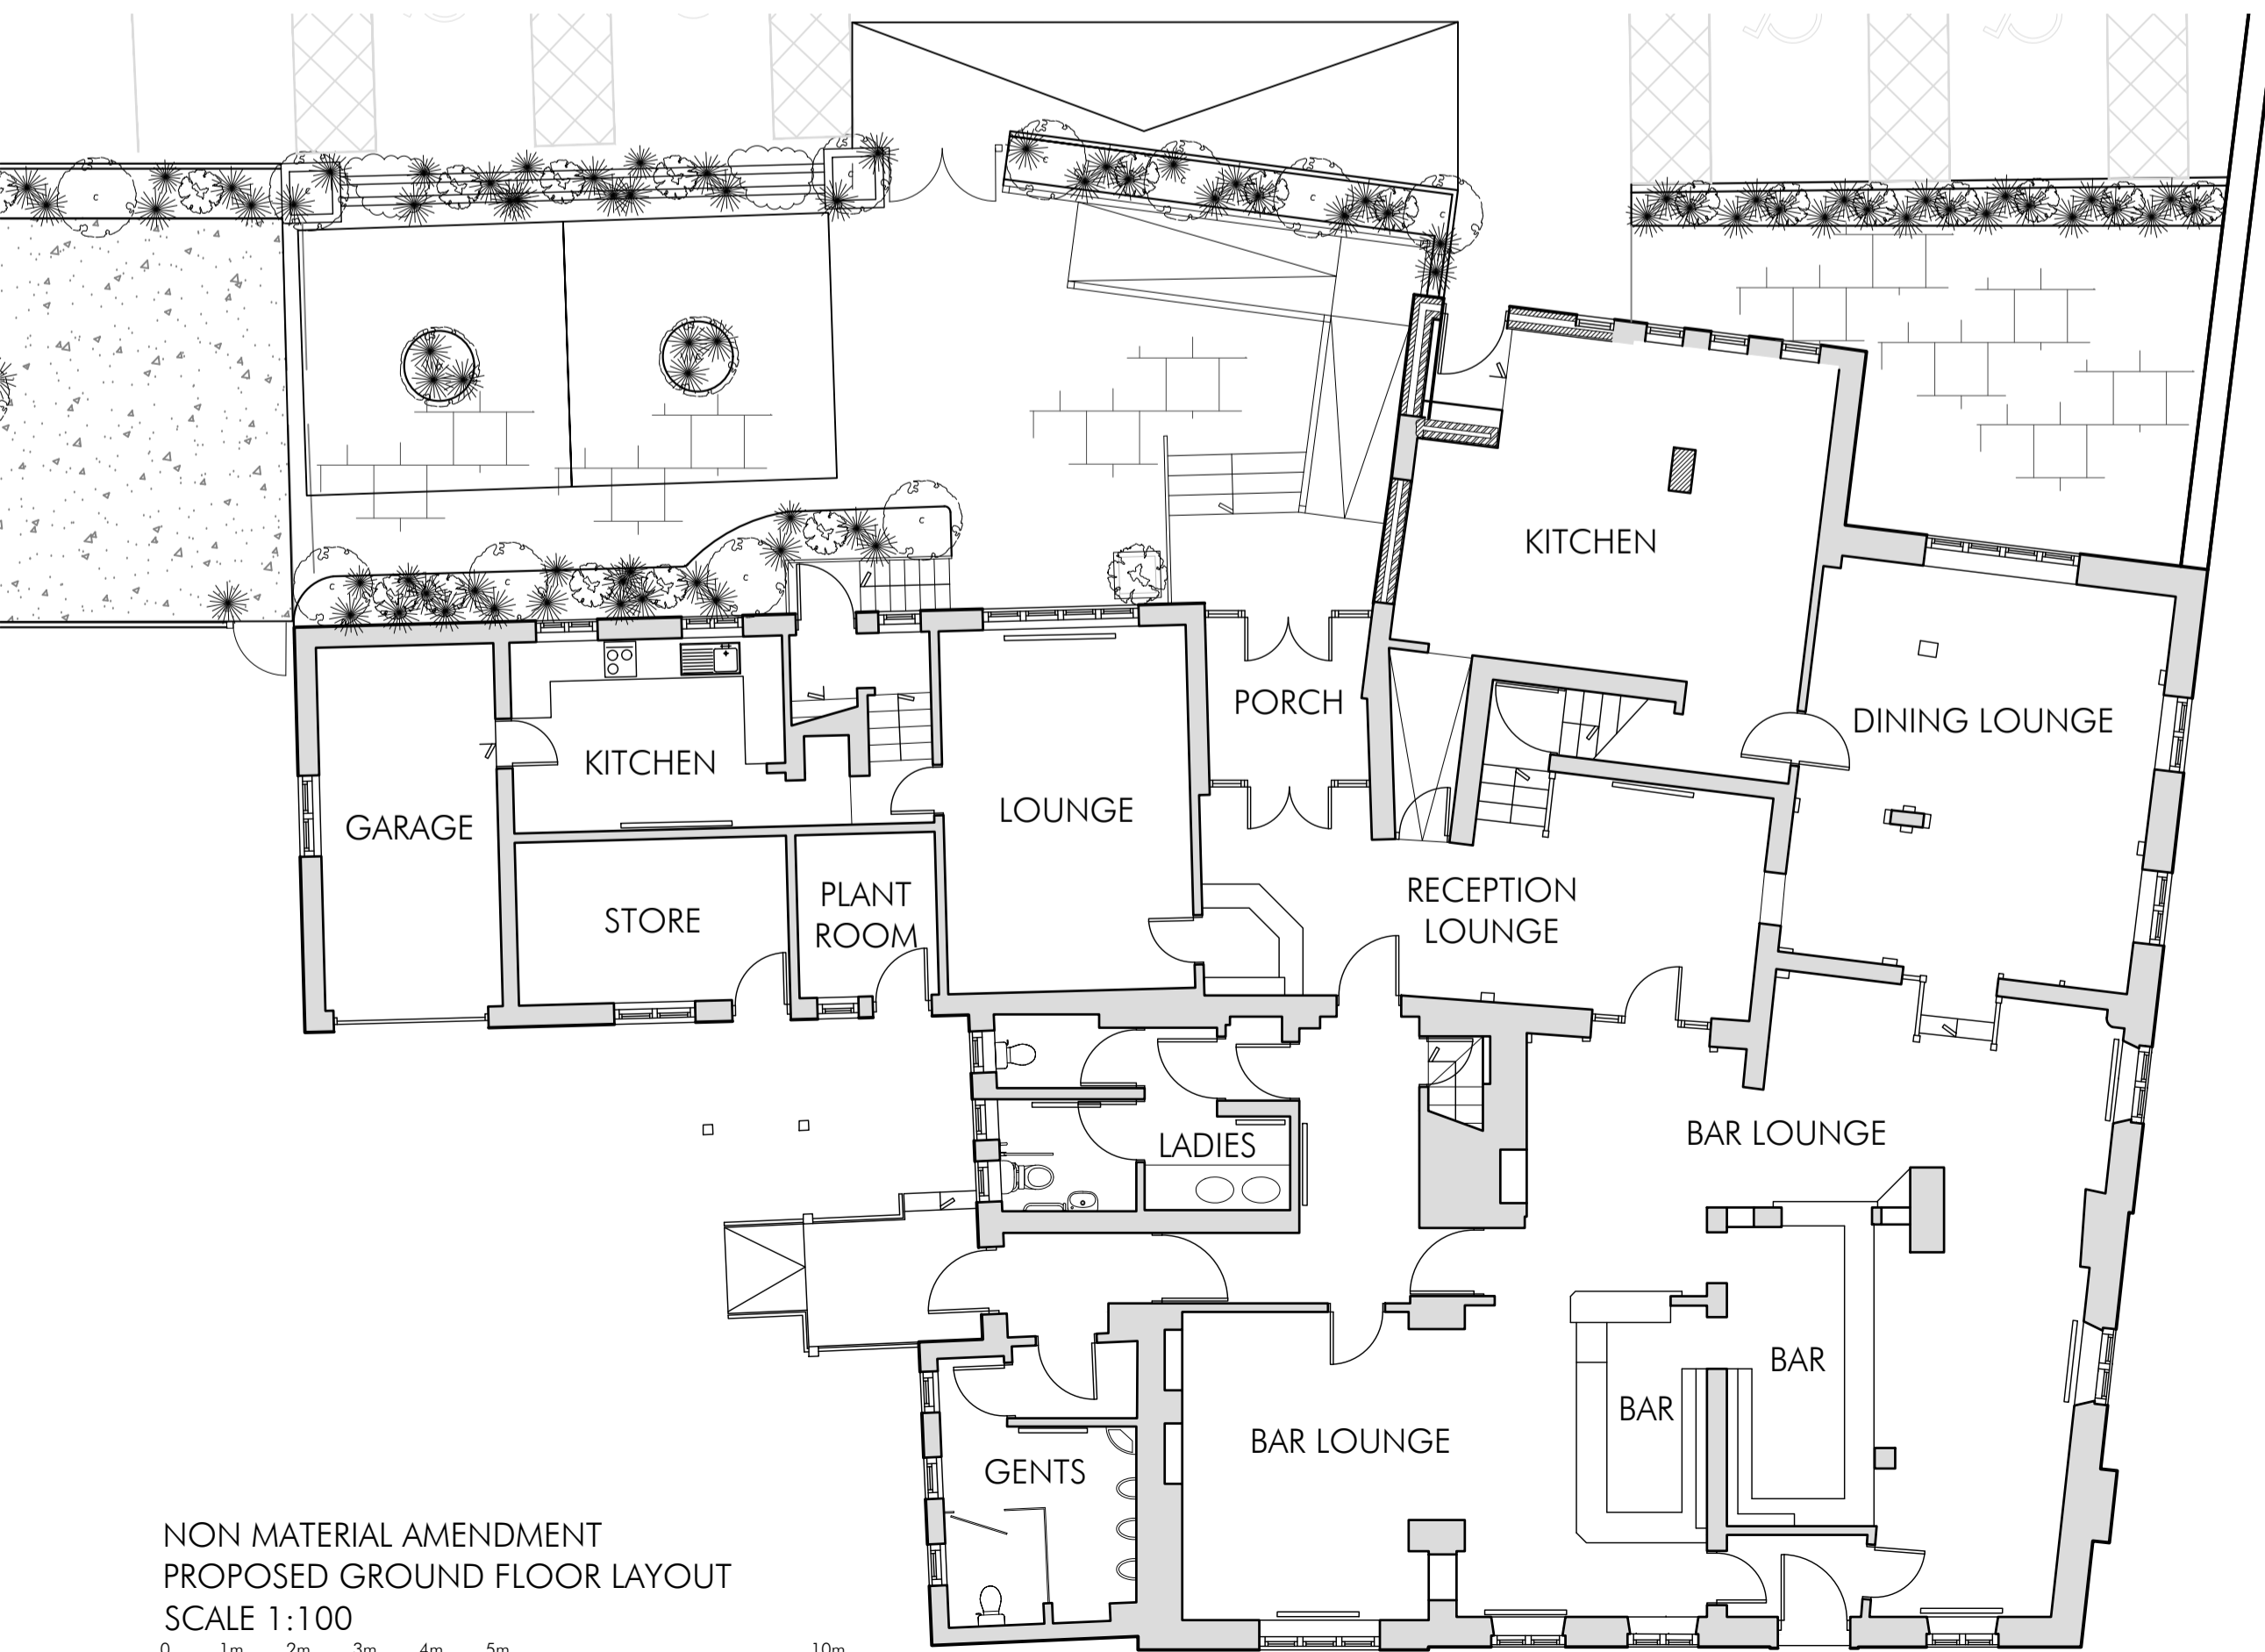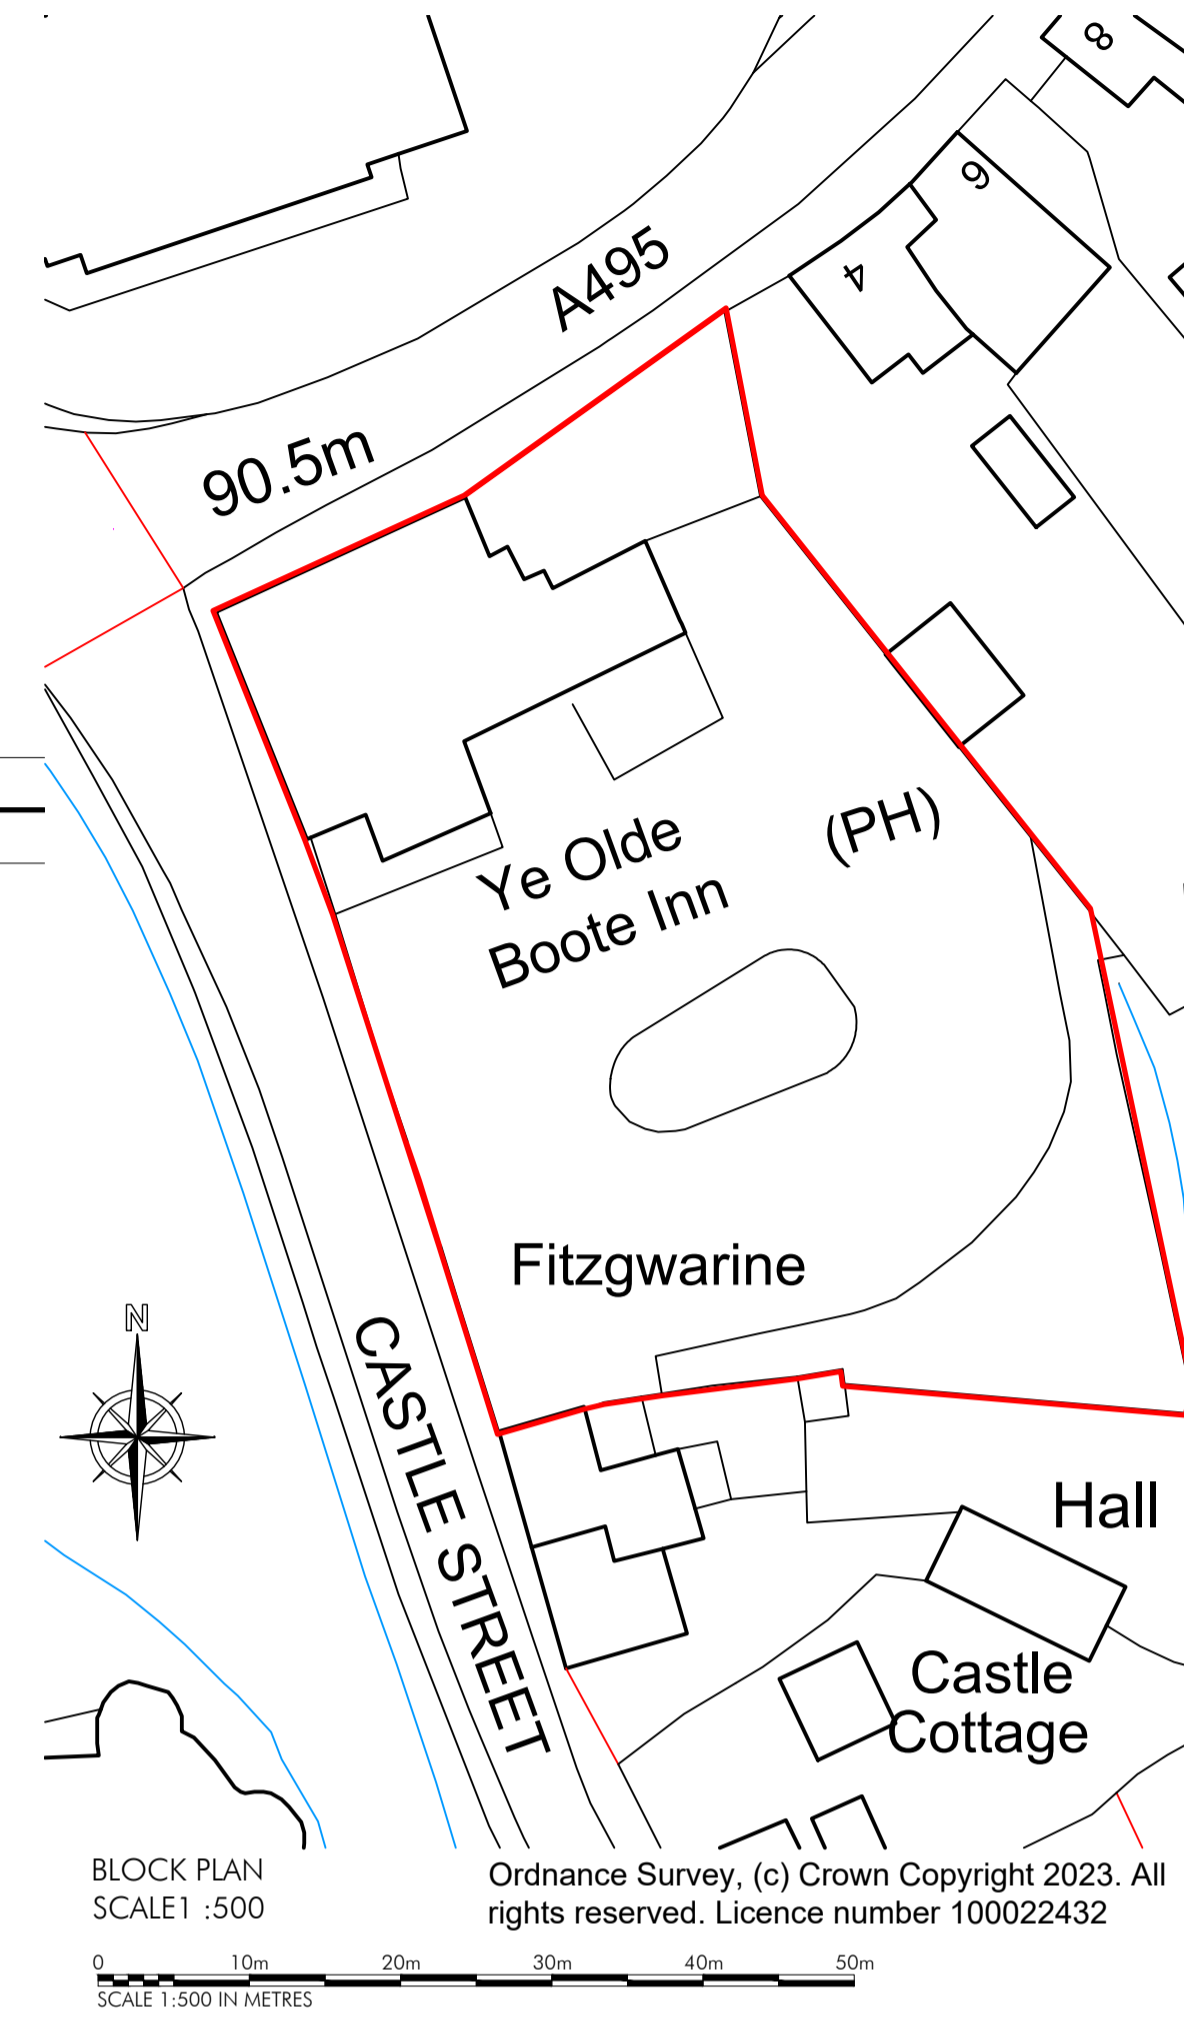

NON MATERIAL AMENDMENT
PROPOSED GROUND FLOOR LAYOUT
SCALE 1:100

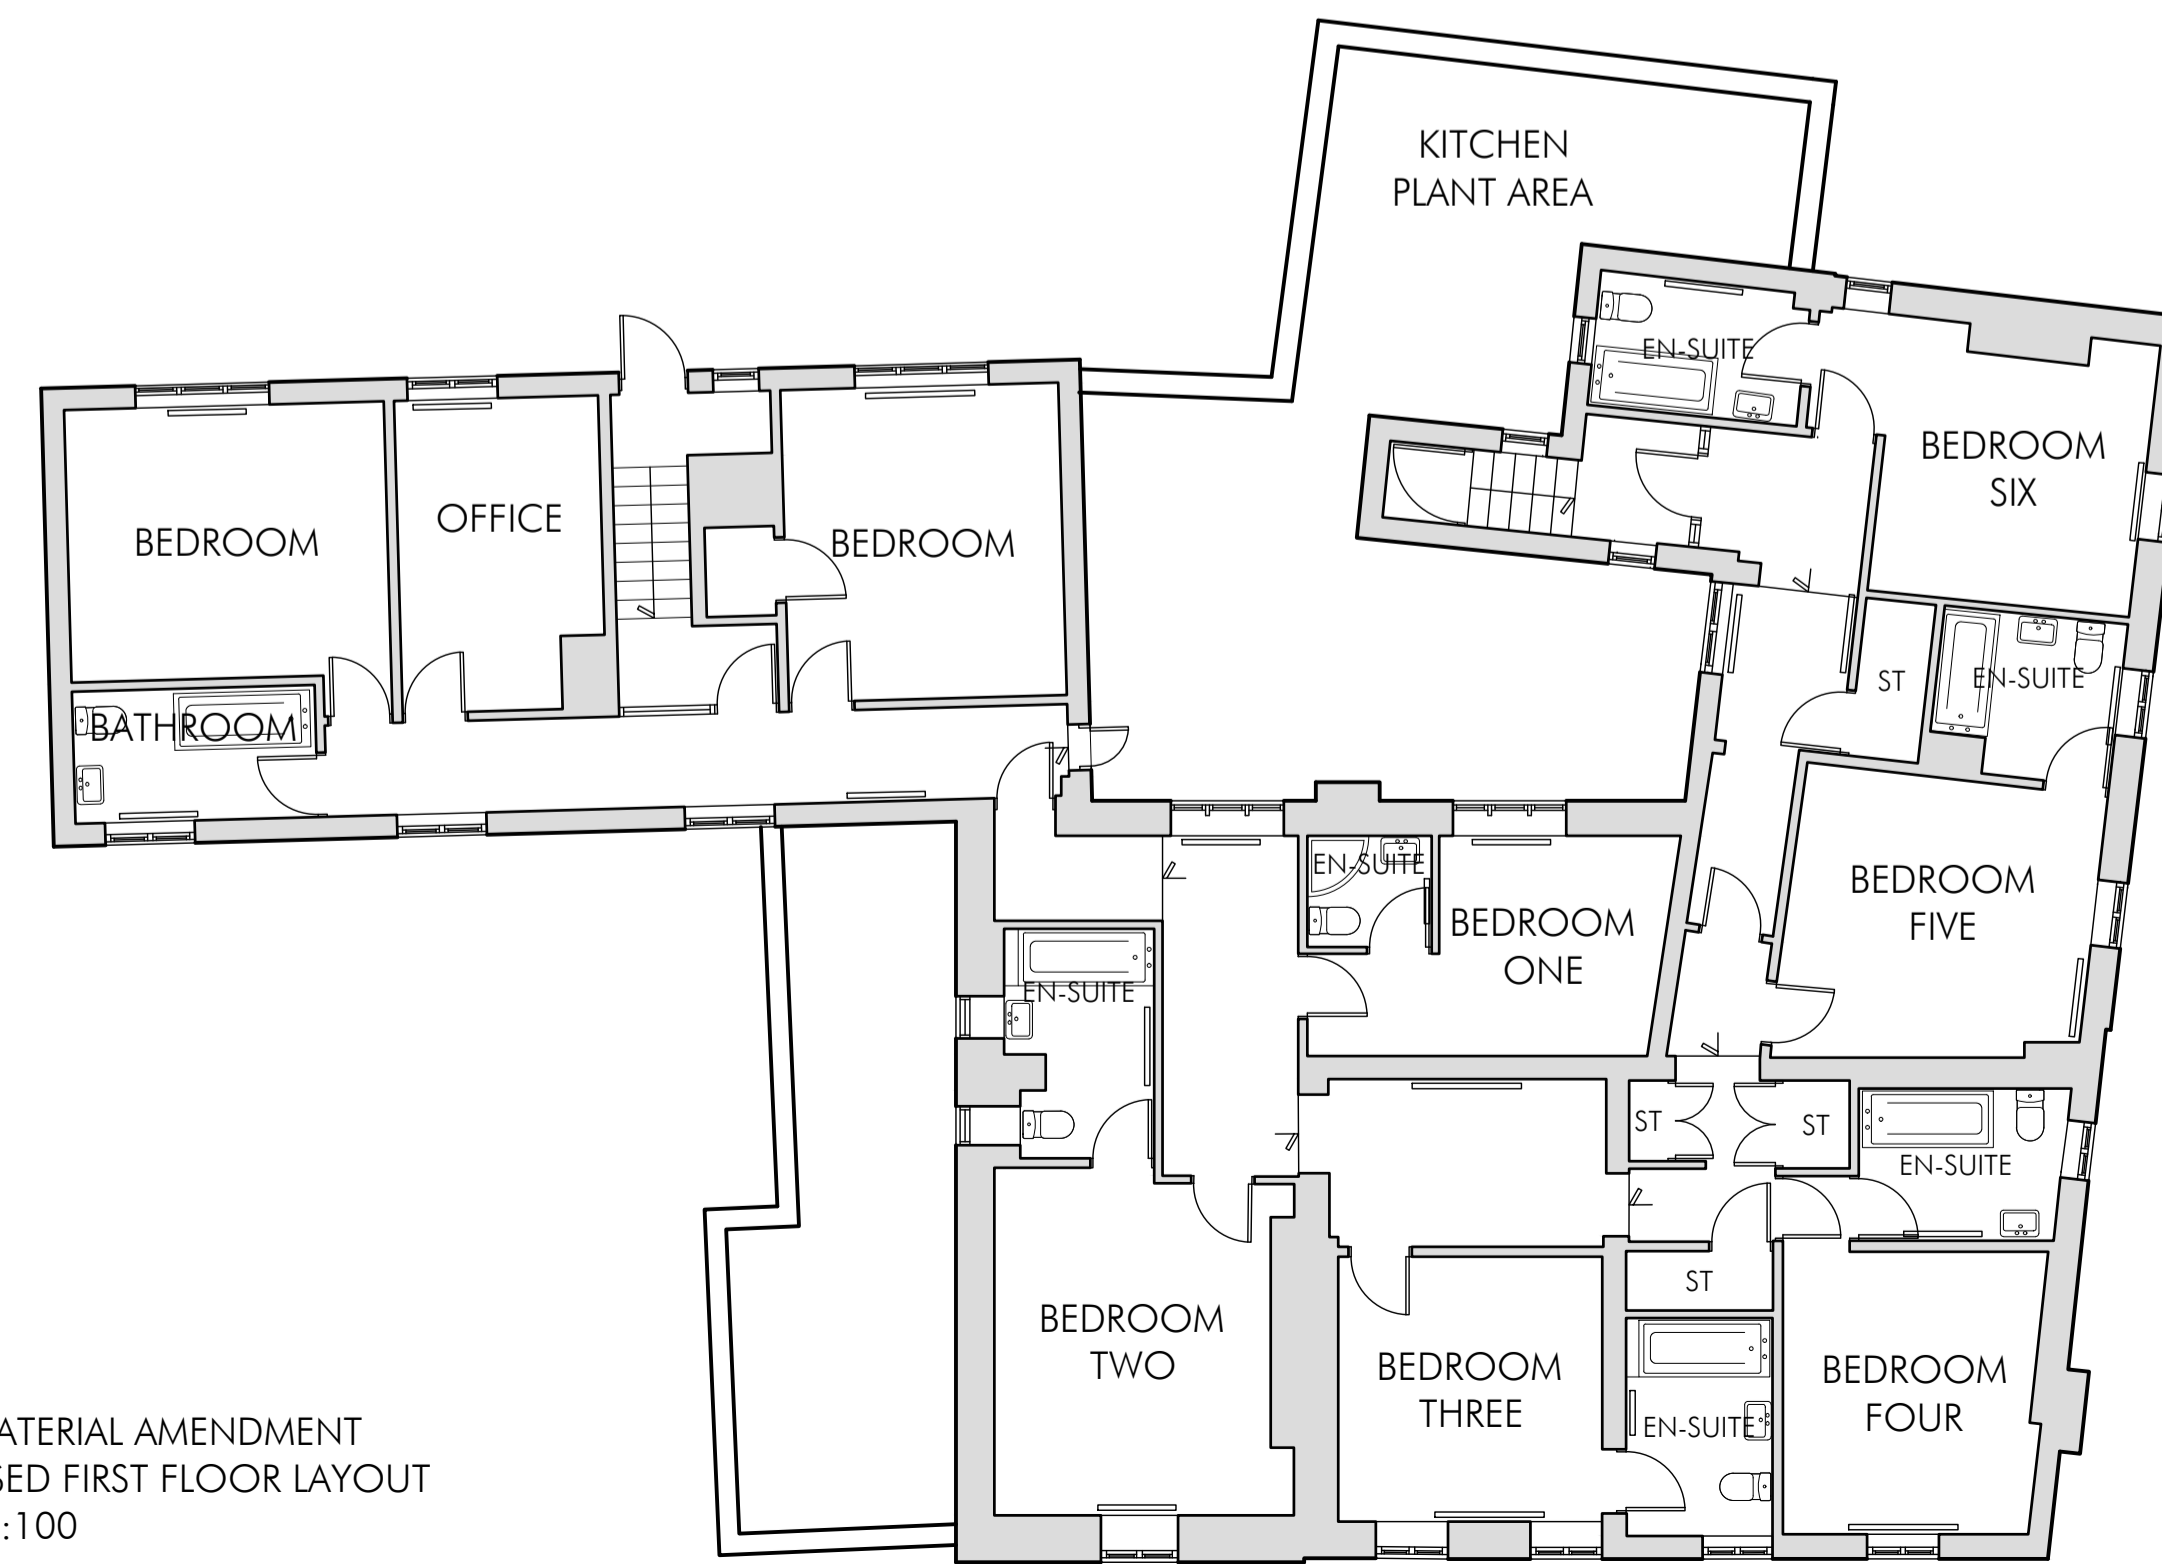

NON MATERIAL AMENDMENT
PROPOSED FIRST FLOOR LAYOUT
SCALE 1:100

PHD DRAWN	DRAWN REVISION	24/01/23 DATE	YER
 ALLISON PIKE ARCHITECTS & DESIGNERS			
PROJECT ROBINSONS BREWERY YE OLDE BOOTE INN, OSWESTRY			
TITLE PROPOSED GROUND AND FIRST FLOOR LAYOUT, EXISTING ELEVATIONS, AND SITE LOCATION PLAN			
SCALE 1:500 AND 1:100 @ A1			
JOB No FRD23	DRAWING No PA13	REV A	